











A FLOOR FINISH PLAN
SCALE: 3/16" = 1'-0"



- LEGEND:**
- BASE TYPE 4 WALL FINISH SEE DETAIL 'B'
 - FINISH NUMBER SEE SHEET A-1

G.C. SHALL INSTALL ANTI-SLIP TAPE ON FREEZER FLOOR 2'-0" O.C. PRIOR TO START UP

TILE CONTRACTOR TO TRIM TILE AT PERIMETER OF FLOOR SINKS - VERIFY LOCATION AND NUMBER OF FLOOR SINKS PER PLUMBING DRAWINGS

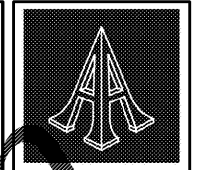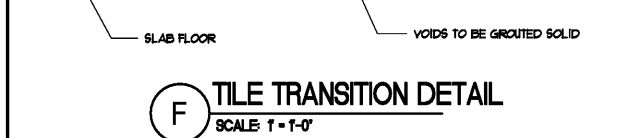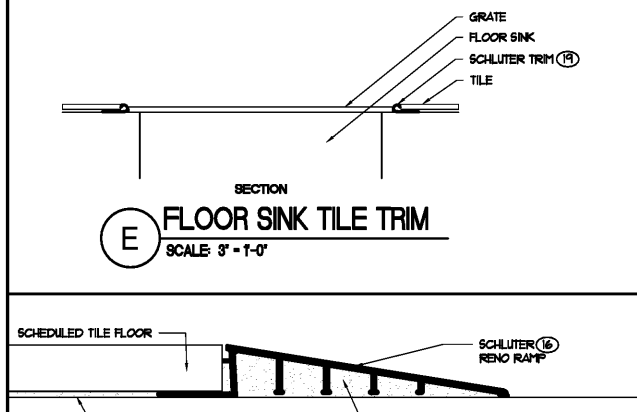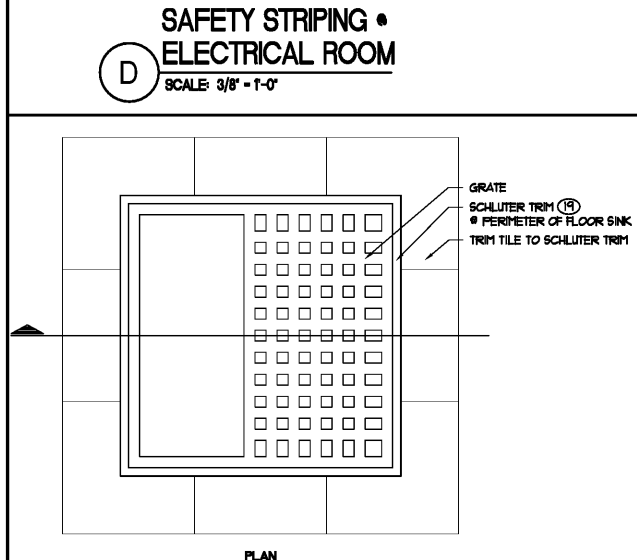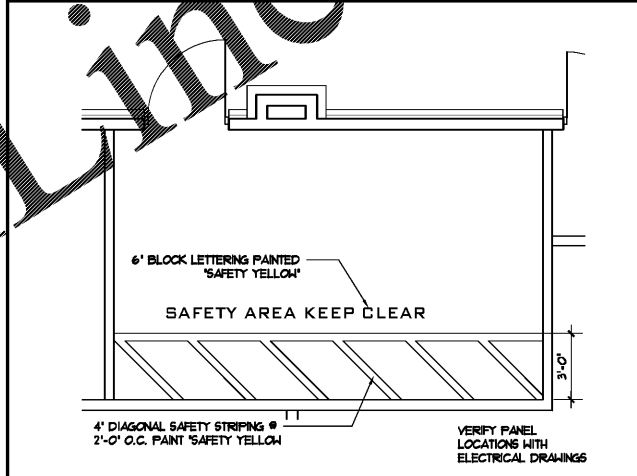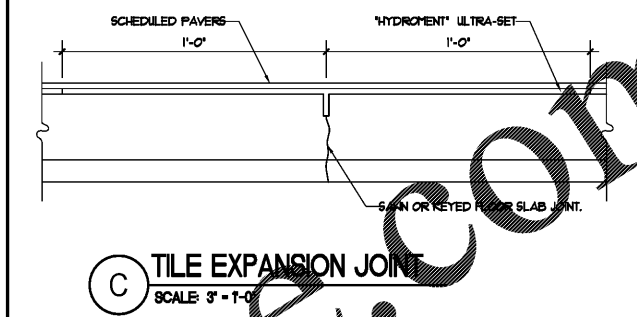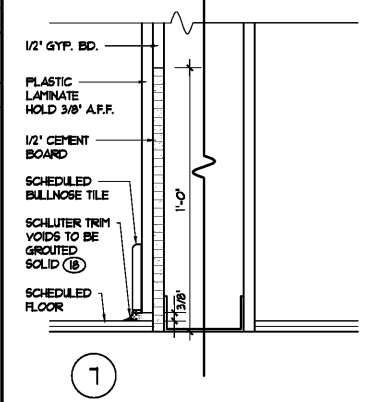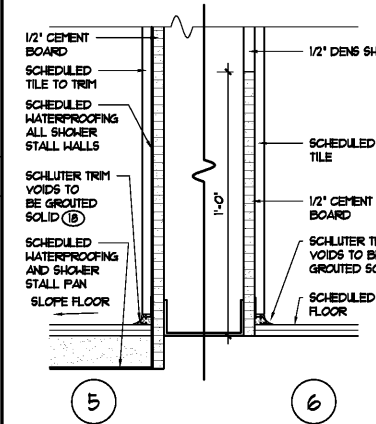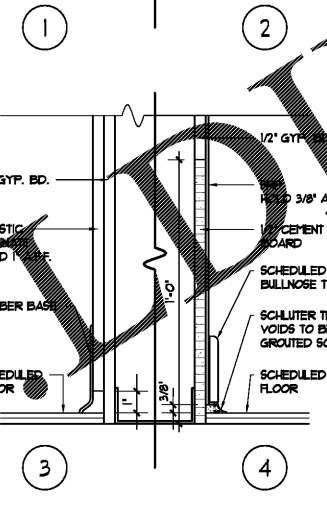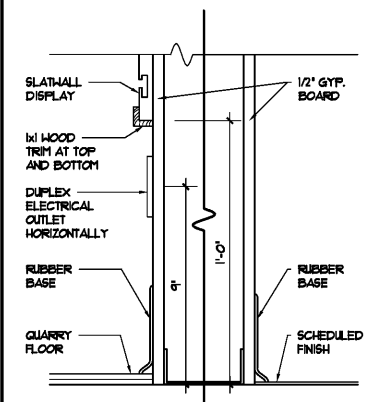

Pascal Aughtry & Associates, PC
405.463.3494
Fax 405.463.3493
837 East Bilton Road
Oklahoma City, OK 73114
pascal@pcan.com



Love's Travel Stops
A NEW TRAVEL STOP
STORE NO. 735
CALHOUN, GA

Revisions:

No.	Date

Project No.: LVS18735
Date: 05-22-18
Sheet No.: **A-29**
OF: 36