



Order Plans @ www.ldline.com

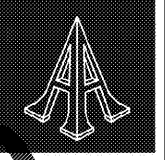

Pascal Aughtry & Associates, PC
405.463.3494
Fax: 405.463.3493
937 East Britton Road
Oklahoma City, OK 73114
pascalarch.com

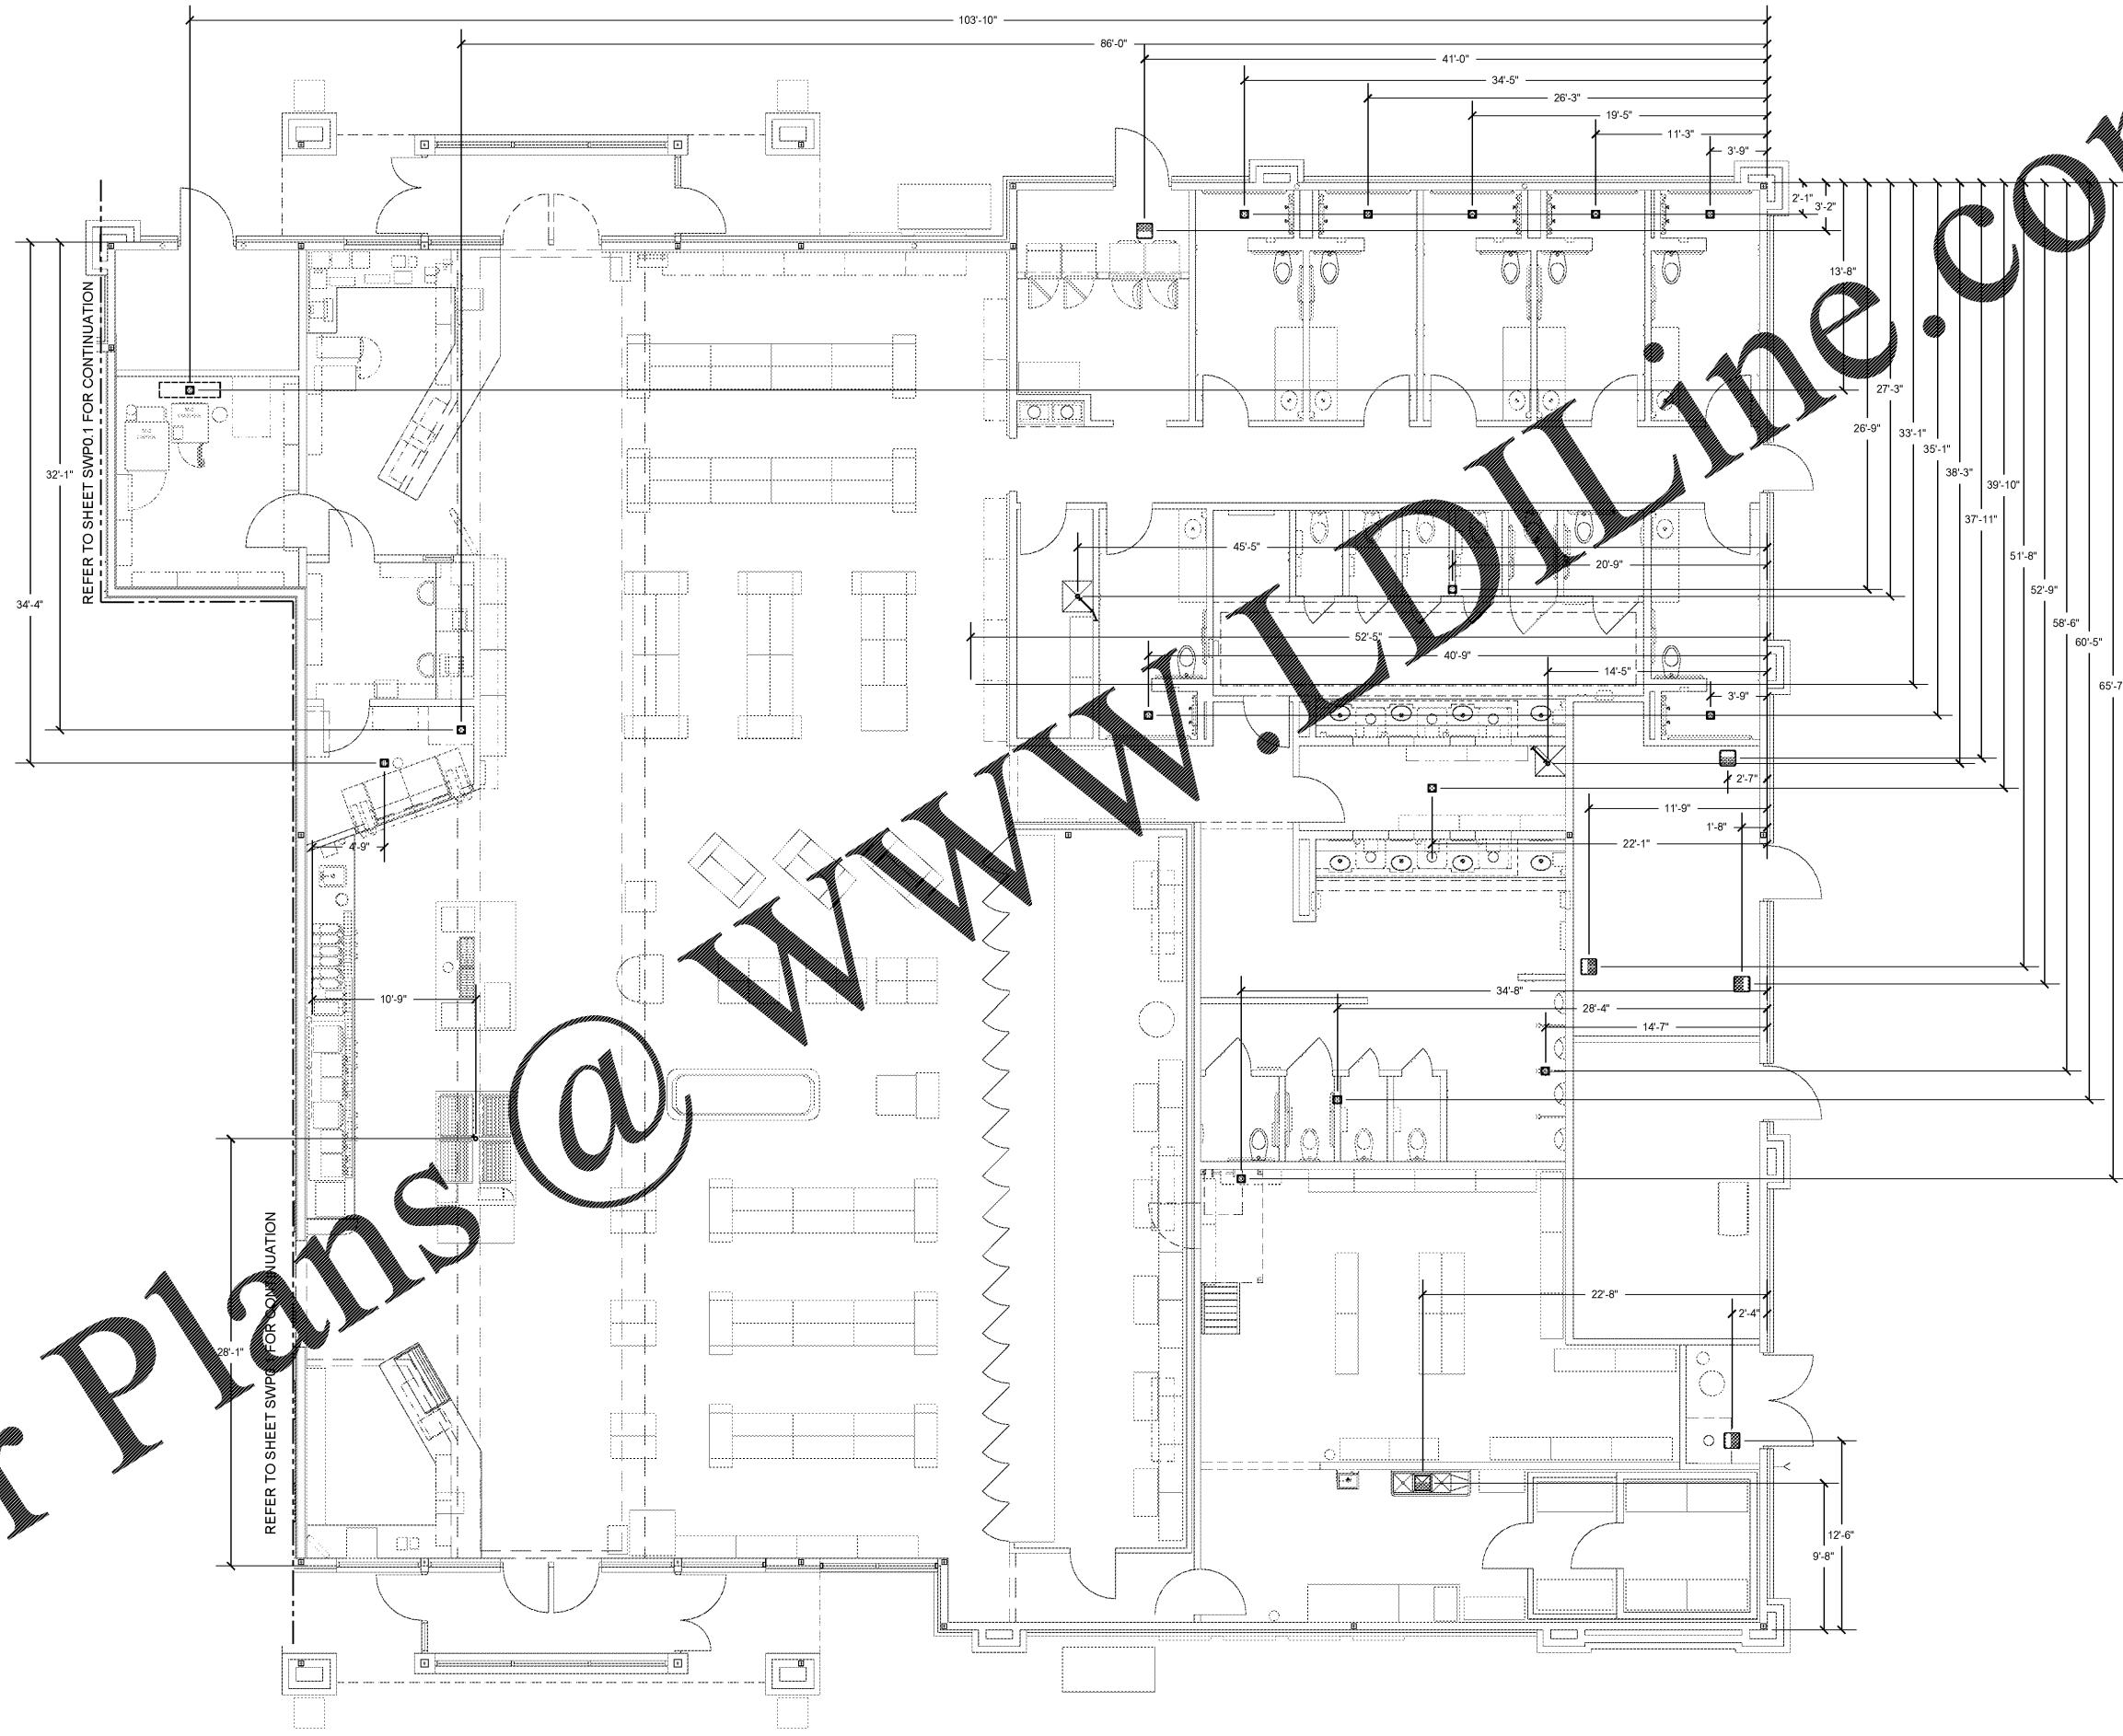

Jun 7 2018 4:04 PM

A NEW TRAVEL STOP
STORE NO. 735
CALHOUN, GA



Revisions:

No.	Date

Project No.: LVS - 18735
Date: 05-22-18
Sheet No.:

P0.1
OF: