




A INTERIOR ELEVATION
SCALE: 3/8" = 1'-0"

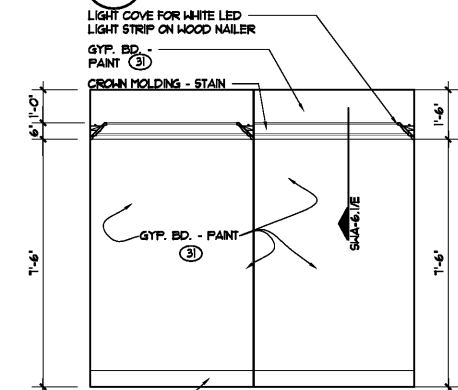


B INTERIOR ELEVATION
SCALE: 3/8" = 1'-0"

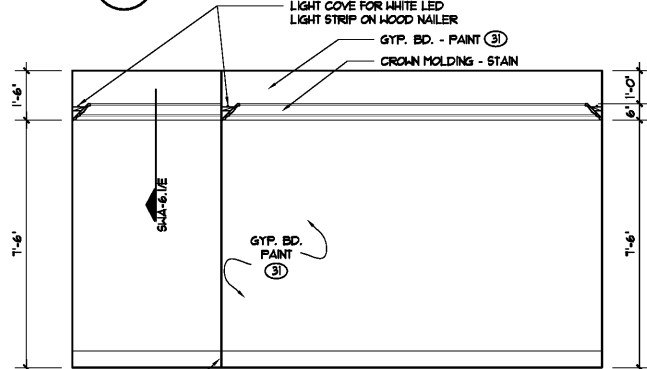

C INTERIOR ELEVATION
SCALE: 3/8" = 1'-0"

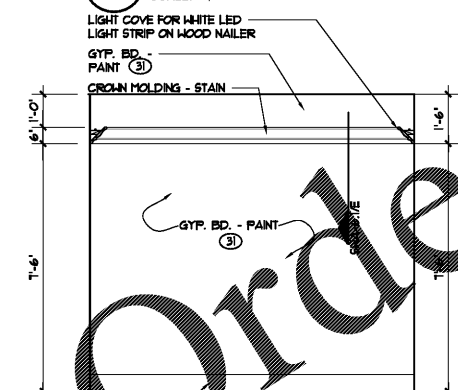


D INTERIOR ELEVATION
SCALE: 3/8" = 1'-0"

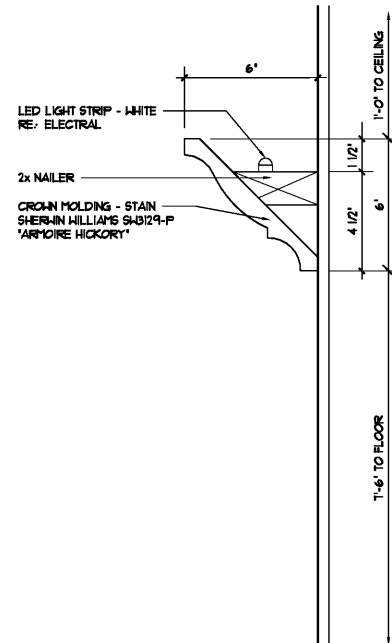

E WALL DETAIL
SCALE: 3" = 1'-0"

WWW.LDILine.com


Order Plans @

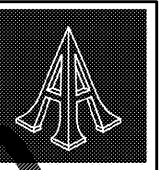

Pascal Aughtry & Associates, PC
405.463.3494
Fax 405.463.3493
837 East Bilton Road
Oklahoma City, OK 73114
pascal@pcan.com



A NEW TRAVEL STOP
STORE No. 735
CALHOUN, GA

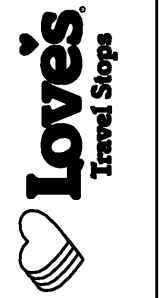

Revisions:	
No.	Date

Project No.: LVS18735
Date: 05-22-18
Sheet No.:
SWA-6.1
OF: 6