



A INTERIOR ELEVATION
SCALE: 3/8" = 1'-0"

ALL INTERIOR TILE FINISHES SHALL BE VERIFIED WITH TENANT PRIOR TO PURCHASE OR INSTALLATION

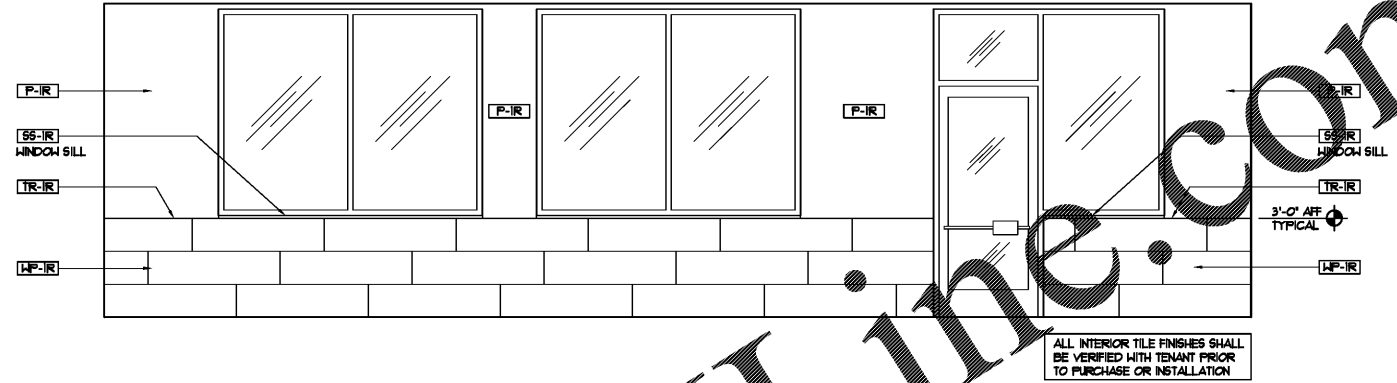


B INTERIOR ELEVATION
SCALE: 3/8" = 1'-0"

ALL INTERIOR TILE FINISHES SHALL BE VERIFIED WITH TENANT PRIOR TO PURCHASE OR INSTALLATION

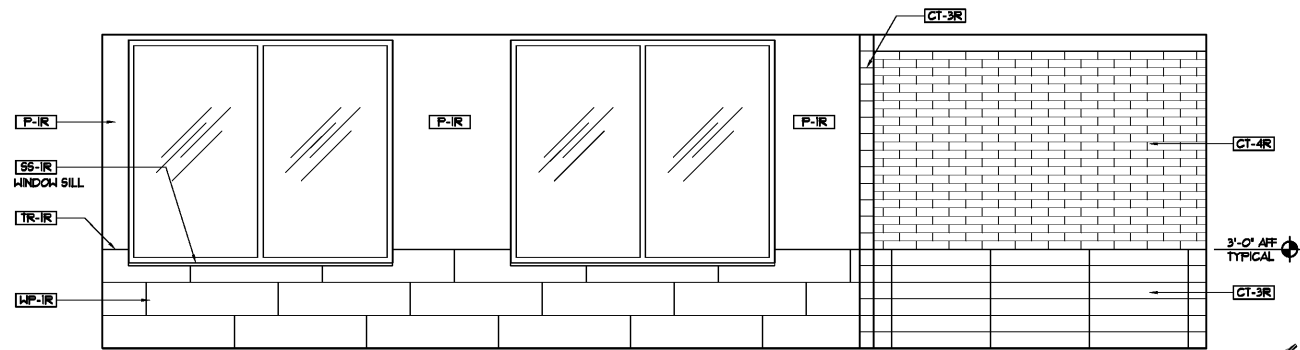


C INTERIOR ELEVATION
SCALE: 3/8" = 1'-0"

ALL INTERIOR TILE FINISHES SHALL BE VERIFIED WITH TENANT PRIOR TO PURCHASE OR INSTALLATION

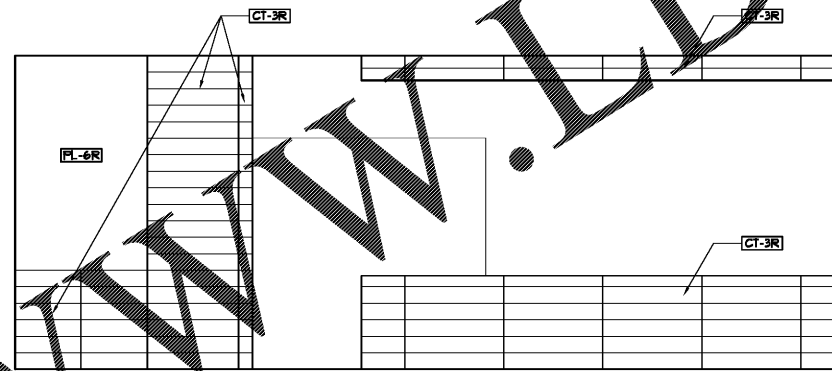

D INTERIOR ELEVATION
SCALE: 3/8" = 1'-0"

ALL INTERIOR TILE FINISHES SHALL BE VERIFIED WITH TENANT PRIOR TO PURCHASE OR INSTALLATION

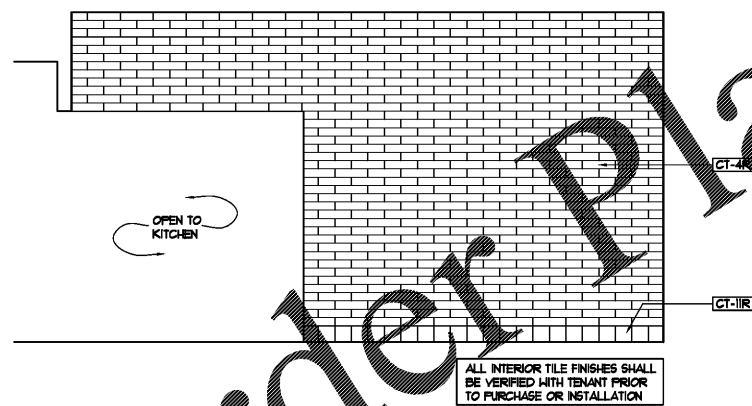


E INTERIOR ELEVATION
SCALE: 3/8" = 1'-0"


ALL INTERIOR TILE FINISHES SHALL BE VERIFIED WITH TENANT PRIOR TO PURCHASE OR INSTALLATION

WWW.LDILine.com

Order Plans @

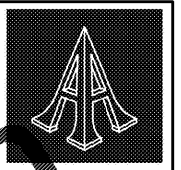

Pascal Aughtry & Associates, PC
405.463.3494
Fax 405.463.3493
837 East Bolton Road
Oklahoma City, OK 73114
pascal@pcan.com

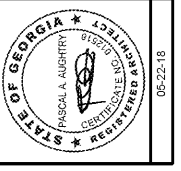

A NEW TRAVEL STOP
STORE NO. 735
CALHOUN, GA



Revisions:	
No.	Date

Project No.: LVS18735
Date: 05-22-18

Sheet No.:

BK-6

OF: 12