

SECURITY DEVICE PLACEMENT PLAN			
<b>Westshore CCP</b> 1701 N. Westshore Blvd. Tampa, FL 33607			
Device Key	Symbol	Device Name	Description
	RS2 Alarm Panel		Motion Sensor - 360 Degree
	Caddx Alarm Panel		Motion Sensor - Directional
	Alarm Key Pad		Motion Sensor - Glass Break
	Camera		Motion Sensor - Long Range
	Camera 360 Degree		Panic Button
	Card Reader		Door Release Button
	Card Reader & Pin Pad		Intercom - Master
	Direct Dial Phone to ACG SOC		Intercom - Slave
	Door Contact		Safe


SECURITY DEVICE PLACEMENT PLAN		
<b>Equipment Wiring Specification</b>		
IP Camera/HDMI Monitor Wiring	CAT6 PLENUM - HITACHI #30237 (VIOLET IN COLOR)	
Analog Camera Wiring	RG-59 PLENUM COAX 16 GAUGE 2 CONDUCTOR - COLEMAN #99969	
Card Access Wiring	ACCESS CONTROL COMPOSITE PLENUM CABLE - CONSISTING OF ONE 22-6, 22-4, 22-2, 18-4 WITHIN ONE JACKET. COMTRAN #34269 (YELLOW IN COLOR)	
Panic Button/Door Contact	22-2 OAS PLENUM - COMTRAN #34869	
Motion Detector/Glass Break	22-4 OAS PLENUM - COMTRAN #34871	
Revised:	11/01/2016	
<b>DIAGRAM REVISION SCHEDULE</b>		
Rev #	Date	Description
3	04/06/2018	Updated Floor Diagram
2	03/26/2018	Update Floor Diagram
1	12/18/2017	Draft Security Enhancement SDPP



RS2 EP-1501 System Control Processor for Main Entrance single door access control

RETAIL SF:	6,451 SF
CAR CARE SF:	8,847 SF
AAA TOTAL:	15,298 SF
TAX OFFICE SF:	1,532 SF
BLDG TOTAL SF:	16,830 SF

CAR CARE SQ FT  
 TAX OFFICE SQ FT

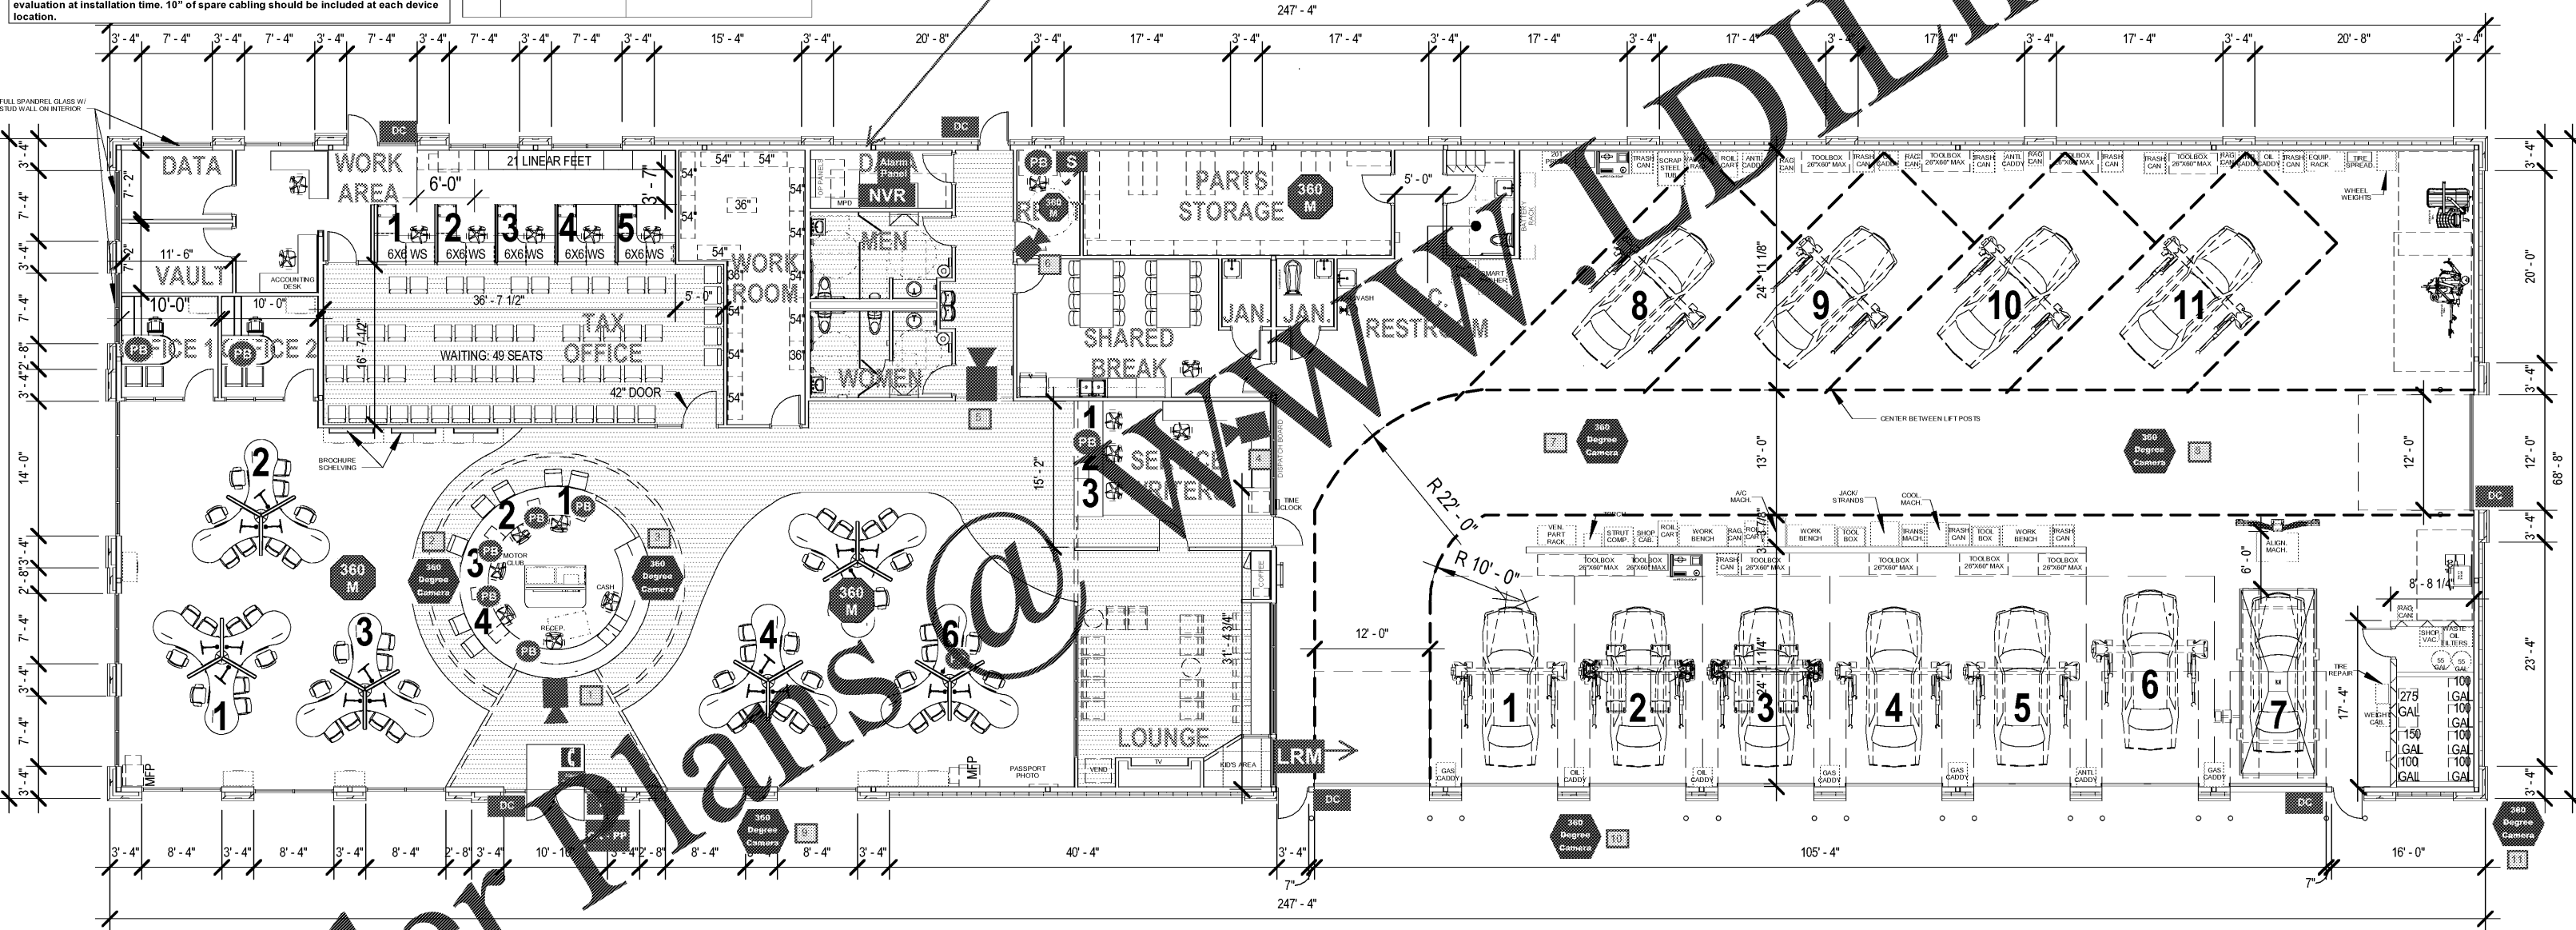

**ai DESIGN GROUP**  
A Progressive AE Company  
330 S. Tryon Street, Suite 500 / Charlotte, NC 28202  
aiDginc.com / 704-731-6060

AAA - CAR CARE CENTER  
WESTSHORE, FL 33611  
WESTSHORE, FL

SCHEMATIC FLOOR PLAN  
04/06/18

© ai Design Group, A Progressive AE Company, 2018.

SFP-14