

DO NOT SCALE DRAWINGS
CONTRACTOR TO VERIFY
ALL EXISTING CONDITIONS AND
DIMENSIONS - NOTIFY ARCHITECT
OF ANY DISCREPANCIES PRIOR TO
BEGINNING CONSTRUCTION



JULY 5TH, 2018
NO REVISION

DEL TACO STORE • DT2017
4626 JIMMY LEE SMITH PARKWAY
HIRAM, GA 30141
PAULTON COUNTY
1ST PERMIT SUBMITTAL 05-18-18
1ST BID SUBMITTAL 07-05-18

PROJECT NUMBER
2180148

SHEET NAME
**FINISH ROOM
SCHEDULE**

SHEET NUMBER
A602

DATE OF THIS PRINTING - 7/3/2018

| MATERIAL LEGEND | |
|---|--|
| FINISH | DESCRIPTION |
| SS-1 | SOLID SURFACE, CORIAN-NATURAL GREY. BEVERAGE COUNTER, SAUCE COUNTER, ORDER COUNTER |
| SS-2 | SOLID SURFACE, CORIAN-RAIN CLOUD. SIT-DOWN COUNTER, PICK-UP COUNTER |
| SS-3 | SOLID SURFACE, CORIAN-CINNABAR. WALL CAPS |
| L-1 | PLASTIC LAMINATE, FORMICA - F2200 MICRO-DOT, DARK CHOCOLATE |
| L-2 | PLASTIC LAMINATE, FORMICA - 756-NATURAL MAPLE, MATTE FINISH - TOP OF FREE FLOATING CIRCULAR TABLES AND BOOTH BACKS AND BOTTOMS |
| L-3 | PLASTIC LAMINATE, FORMICA - 6902 MICRO DOT, GRENADE |
| V-1 | BOOTH SEATBACK CUSHIONS - WOLF GORDON NIGHTINGALE NHF 8331 AUTHAN, VINYL |
| V-2 | NOT USED |
| INT. MATERIAL/FINISH SCHEDULE | |
| FINISH | DESCRIPTION |
| B | BASES |
| REFER TO THE FOLLOWING: TAMARA GRANDUSKY - DALLIE NATIONAL ACCOUNT MANAGER CONTACT FOR ALL TILES: M-415-290-8302 F-415-651-9187 | |
| B-1 | MANUFACTURER: DALLIE PRODUCT: GLAZED PORCELAIN - PORCEALTO 6"x12" S-3639TB W/ 3/8" CONE BASE W/ SC-3689T OUTSIDE CORNER COLOR: CRYSTAL KOPAL #C22 GROUT: LATICRETE #43 CHOCOLATE TRUFFLE; MINIMIZE GROUT LINES |
| B-2 | MANUFACTURER: DAL TILE PRODUCT/FINISH: QUARRY TEXTURES S18 W/ 3/8" CONE BASE COLOR: OT10; DANBLO RED GROUT: LATICRETE #43 CHOCOLATE TRUFFLE; MINIMIZE GROUT LINES |
| B-3 | NOT USED |
| NOTES: AT MILLWORK | |
| CL | CEILING |
| CL-1 | PRODUCT/FINISH: GYP BD COLOR: PAINT |
| CL-2 | MANUFACTURER: ARMSTRONG PRODUCT/FINISH: PRELUDE XL EXPOSED TEE SYSTEM W/ 15/16" GRID SIZE: ULTIMA #1911 - 2'x2'x4" PANELS COLOR: WHITE |
| CL-3 | NOT USED |
| CL-4 | MANUFACTURER: ARMSTRONG PRODUCT/FINISH: PRELUDE XL EXPOSED TEE SYSTEM W/ 15/16" GRID SIZE: CLEAN ROOM VL 2'x4'x5/8" SMOOTH VINYL FACED PANELS COLOR: WHITE |
| F | FLOOR FINISHES |
| REFER TO THE FOLLOWING: NATIONALACCOUNTS@DAL TILE.COM CONTACT FOR ALL TILES: PHONE: 877.556.5728 | |
| F-1 | MANUFACTURER: DAL TILE PRODUCT/FINISH: SAUNDERSBROOK 6"x6" (WITH RANDOM OFFSET PATTERN) COLOR: SS-15 WALNUT GROUT: MAF3 - #114 "MAGNIFY"; MINIMIZE GROUT LINES |
| F-2 | NOT USED |
| F-3 | MANUFACTURER: DAL TILE PRODUCT/FINISH: QUARRY TEXTURES 6"x6" COLOR: OT10; DANBLO RED GROUT: MAF3 #47 "CHARCOAL", EPOXY GROUT NOTES: SMOOTH FINISH UNDER EQUIPMENT, ABRASIVE FINISH ELSEWHERE, REFER TO FINISH FLR PLAN |
| M | MISC. |
| M-1 | MANUFACTURER: DAL TILE PRODUCT/FINISH: CERAMIC SURFACE WALL TILE 3"x6"x1/4" COLOR: LISA WHITE GROUT: MAF3 ULTRACOLOR PLUS FA "00" WHITE WITH A 1/16" GROUT CONTACT: TAMARA GRANDUSKY PHONE: 415-290-8302 |
| M-2 | MANUFACTURER: MARLITE RESTROOM DOOR PARTITIONS & FRAMES PRODUCT/FINISH: FORMICA COLOR: AFRICAN LIMBA #7011-43 CONTACT: |
| M-3 | MANUFACTURER: DUPONT CORIAN PRODUCT/FINISH: 1/2" SOLID SURFACE PRIVATE COLLECTION COLOR: NATURAL GRAY CONTACT: |
| M-4 | MANUFACTURER: DUPONT CORIAN PRODUCT/FINISH: 1/2" SOLID SURFACE PRIVATE COLLECTION COLOR: RAIN CLOUD CONTACT: |
| M-5 | MANUFACTURER: FORMICA PRODUCT/FINISH: LAMINATE WOODGRAINS COLOR: #756 NATURAL MAPLE |
| M-6 | MANUFACTURER: DUPONT CORIAN PRODUCT/FINISH: 1/2" SOLID SURFACE PRIVATE COLLECTION COLOR: CINNABAR CONTACT: |
| P | PAINT & STAIN |
| P-1 | MANUFACTURER: SHERWIN WILLIAMS PRODUCT/FINISH: SW #0057 - EGGSHELL COLOR: CHINESE RED CONTACT: JOHN GASTON, 214.553.3940 |
| P-2 | MANUFACTURER: SHERWIN WILLIAMS PRODUCT/FINISH: SW #6712 - EGGSHELL COLOR: LIMA GREEN CONTACT: JOHN GASTON, 214.553.3940 |
| P-3 | MANUFACTURER: SHERWIN WILLIAMS PRODUCT/FINISH: SW #6380 - EGGSHELL COLOR: HUMBLED GOLD CONTACT: JOHN GASTON, 214.553.3940 |
| P-4 | MANUFACTURER: SHERWIN WILLIAMS PRODUCT/FINISH: SW #6090 - EGGSHELL COLOR: JAVA CONTACT: JOHN GASTON, 214.553.3940 |
| P-5 | MANUFACTURER: SHERWIN WILLIAMS PRODUCT/FINISH: SW #7008 - EGGSHELL COLOR: ALABASTER CONTACT: JOHN GASTON, 214.553.3940 |
| P-6 | MANUFACTURER: SHERWIN WILLIAMS PRODUCT/FINISH: SW #0011 - EGGSHELL COLOR: CHAMPAGNE CONTACT: JOHN GASTON, 214.553.3940 |
| WF | WALL FINISH |
| REFER TO THE FOLLOWING: NATIONALACCOUNTS@DAL TILE.COM CONTACT FOR ALL TILES: PHONE: 877.556.5728 | |
| WF-1 | MANUFACTURER: DAL TILE PRODUCT/FINISH: CERAMIC - CASTLE METALS 2 1/2"x12" GROUT: AED COPPER HAMMERED ORLE #C401 GROUT: LATICRETE #43 CHOCOLATE TRUFFLE; MINIMIZE GROUT LINES CONTACT: TAMARA GRANDUSKY PHONE: 415-290-8302 |


| EXT. MATERIAL/FINISH SCHEDULE | |
|-------------------------------|---|
| FINISH | DESCRIPTION |
| MX-1 | NOT USED |
| MX-2 | MANUFACTURER: PRODUCT/FINISH: METAL FLASHING / TRM COLOR: TO MATCH PK-2 NOTES: |
| PK | PAINT & STAIN |
| PK-1 | MANUFACTURER: PPG PITTSBURGH PAINTS PRODUCT/FINISH: PS3700 GLOSS EPOXY PAINT COLOR: TO MATCH SW #6712 LIMA GREEN - GLOSS CONTACT: 800-441-8695, www.ppgpaints.com NOTES: EPOXY FINISH TO BE APPLIED TO METAL ROOF (15 YEAR FILM COATING & 5 YEAR FADE WARRANTY MIN) |
| PK-2 | MANUFACTURER: SHERWIN WILLIAMS PRODUCT/FINISH: SW #6090 - GLOSS COLOR: JAVA CONTACT: JOHN GASTON, 214.553.3940 |
| PK-3 | MANUFACTURER: SHERWIN WILLIAMS PRODUCT/FINISH: SW #7632 - SATIN COLOR: MODERN GRAY CONTACT: JOHN GASTON, 214.553.3940 |
| PK-4 | MANUFACTURER: SHERWIN WILLIAMS PRODUCT/FINISH: SW #0057 - SATIN COLOR: CHINESE RED CONTACT: JOHN GASTON, 214.553.3940 |
| PK-5 | MANUFACTURER: SHERWIN WILLIAMS PRODUCT/FINISH: SW #6116 - SATIN COLOR: TAJAM TAN CONTACT: JOHN GASTON, 214.553.3940 |
| WFX | WALL FINISHES |
| WFX-1 | MANUFACTURER: PRODUCT/FINISH: STUCCO W/ HEAVY SAND FLOAT FINISH COLOR: PAINTED PK-3 NOTES: |
| WFX-2 | MANUFACTURER: CORONADO STONE PRODUCT/FINISH: OLD COUNTRY LEDGE COLOR: CHARLES GROUT: LATICRETE #43 CHOCOLATE TRUFFLE; MINIMIZE GROUT LINES CONTACT: |
| WFX-3 | MANUFACTURER: PRODUCT/FINISH: STUCCO W/ HEAVY SAND FLOAT FINISH COLOR: PAINTED PK-3 NOTES: |
| WFX-4 | MANUFACTURER: PRODUCT/FINISH: STUCCO W/ MONTEREY FINISH COLOR: PAINTED PK-4 NOTES: |
| WFX-5 | MANUFACTURER: PRODUCT/FINISH: STUCCO W/ HEAVY SAND FLOAT FINISH COLOR: PAINTED PK-1 NOTES: |
| WFX-6 | MANUFACTURER: PRODUCT/FINISH: STUCCO W/ HEAVY SAND FLOAT FINISH COLOR: PAINTED PK-2 NOTES: |
| AWX | AWNING |
| AWX-1 | MANUFACTURER: METAL SALES, STANDING SEAM METAL ROOF PRODUCT/FINISH: SWP LOG24 COLOR: PK-1 CONTACT: MARK FAKER, 702-277-7579 |

| ROOM FINISH SCHEDULE | | | | | | | | | |
|------------------------|-----------------------------|--------|--------------------------|----------------------------------|--------------------------|--------------------------|---------|----------|-----------------------|
| ROOM NAME | FLOOR | | WALL | | | | CEILING | | GENERAL NOTES: |
| | FINISH | BASE | REF TO A111 | REF TO A211 & A212 FOR MORE INFO | REF TO A121 | REF TO A121 | REMARKS | | |
| DINING ROOM 101 | F-1 | B-1 | P-3/GYP HIGH WF-5 LOW | P-1/GYP HIGH WF-2/WF-5 LOW | P-1/GYP HIGH WF-5 LOW | P-3/GYP HIGH WF-5 LOW | PER RCP | CL-2 | |
| SERVICE COUNTER 102 | F-1 | B-1 | WF-3 | P-1/GYP HIGH WF-2 LOW | P-1/GYP HIGH WF-5 LOW | N/A | PER RCP | CL-1/P-5 | |
| KITCHEN 103 | F-3 | B-2 | M-1 | S.S. | S.S./M-1 | M-1 | PER RCP | CL-4 | |
| DRIVE THRU 104 | F-3 | B-2 | M-1 | M-1 | M-1 | M-1 | PER RCP | CL-4 | WALL TILE FULL HEIGHT |
| OFFICE 105 | F-3 | B-2 | WF-3 | WF-3 | M-1 | WF-3 | PER RCP | CL-4 | |
| WALK-IN COOLER 109 | F-3 | B-2 | BY MFR | BY MFR | BY MFR | BY MFR | PER RCP | BY MFR | |
| WALK-IN FREEZER 109A | DIAMOND MTL PLATE BY MFR | BY MFR | BY MFR | BY MFR | BY MFR | BY MFR | BY MFR | BY MFR | |
| JANITOR 107 | F-3 | B-2 | WF-3 | WF-3 | WF-3 | WF-3 | PER RCP | CL-4 | |
| STORAGE 108 | F-3 | B-2 | WF-3 | WF-3 | WF-3 | WF-3 | PER RCP | CL-4 | |
| SERVICE AREA 116 | F-3 | B-2 | WF-3 | WF-3 | WF-3 | WF-3 | PER RCP | CL-4 | |
| DISH / PREP 106 | F-3 | B-2 | WF-3 | WF-3 | WF-3 | WF-3 | PER RCP | CL-4 | |
| WOMEN 111 | F-1 | B-1 | P-3/GYP HIGH WF-7 LOW | P-3/GYP HIGH WF-7 LOW | P-3/GYP HIGH WF-7 LOW | P-3/GYP HIGH WF-7 LOW | PER RCP | CL-1/P-5 | |
| MEN 112 | F-1 | B-1 | P-3/GYP HIGH WF-7 LOW | P-3/GYP HIGH WF-7 LOW | P-3/GYP HIGH WF-7 LOW | P-3/GYP HIGH WF-7 LOW | PER RCP | CL-1/P-5 | |
| RESTROOM VESTIBULE 113 | F-1 | B-1 | P-2/GYP HIGH WF-2 LOW | P-3/GYP HIGH WF-5 LOW | P-3/GYP HIGH WF-5 LOW | P-3/GYP HIGH WF-5 LOW | PER RCP | CL-1/P-5 | |
| STORAGE ROOM 114 | CONCRETE | --- | P-5/GYP | P-5/GYP | P-5/GYP | P-5/GYP | PER RCP | CL-4 | |
| UTILITY ROOM 110 | CONCRETE | --- | P-5/GYP | P-5/GYP | P-5/GYP | P-5/GYP | PER RCP | CL-1/P-5 | |

| OWNER FURNISHED ITEMS LIST | | | | | |
|--|--|------|------|--------|-----|
| CATEGORY | SUPPLIER | G.C. | B.O. | N.I.C. | N/A |
| MUSIC SYSTEM | MUZAK: NATIONAL SERVICE, 800-342-0105 | | | X | |
| SECURITY CAMERAS | ENVISION SECURITY SYS. 303-590-2356 CONTACT: ELENA RECKSEEN | | | X | |
| EXTERIOR MENU BOARD | THE HOWARD COMPANY 800-782-6222 CONTACT: KATY CHRISTOPHERSON | | | X | |
| POS SYSTEM | BRS: 714-632-7096 CONTACT: AMY CORTEZ | | | X | |
| HOODS / EXHAUST / MUA (GREASE DUCTS BY G.C.) | CAPTIVE AIRE 714-957-1500 CONTACT: ALBERTO HERNANDEZ | X | | | |
| SIGNAGE | CNP SIGNS & GRAPHICS 619-283-2191 CONTACT: JENNIFER GALVIN | | | X | |
| ENTRY CANOPIES (STRUCTURAL SUPPORTS BY G.C.) | CNP SIGNS & GRAPHICS 619-283-2191 CONTACT: JENNIFER GALVIN | | | X | |
| INTERIOR SEATING (MILLWORK) | SEATING CONCEPTS 815-730-7890 X 2227 CONTACT: JEFF WOLFE | | | X | |
| LIGHTING | NATIONAL ENERGY & LIGHT, INC. 603-864-8635 CONTACT: JIM SCHMIDT | X | | | |
| BACK OFFICE / COMPUTERS | DEL TACO: HELP DESK, 949-462-7499 | | | X | |
| BULK CO2 SYSTEM | SPEEDY BETTER BEVERAGES: 800-344-5219 CONTACT: RON HARRIS | | | X | |
| AWNINGS | BY UNIVERSAL AWNING 818-882-0027 CONTACT: NORM GALPEREN | | | X | |

G.C. - GENERAL CONTRACTOR - ITEM PROVIDED BY GENERAL CONTRACTOR AND INSTALLED BY GENERAL CONTRACTOR
B.O. - BY OWNER - PROVIDED BY OWNER AND INSTALLED BY GENERAL CONTRACTOR
N.I.C. - NOT IN CONTRACT - ITEM PROVIDED BY OWNER AND INSTALLED BY OWNER
N/A - NOT APPLICABLE TO THIS PROJECT

NOTE - ANY ITEM NOT LISTED ABOVE IS TO BE PROVIDED BY AND INSTALLED BY GENERAL CONTRACTOR (TYPICAL)
NOTE - GENERAL CONTRACTOR RESPONSIBLE FOR RECEIVING UNLOADING & STORING OWNER PROVIDED ITEMS

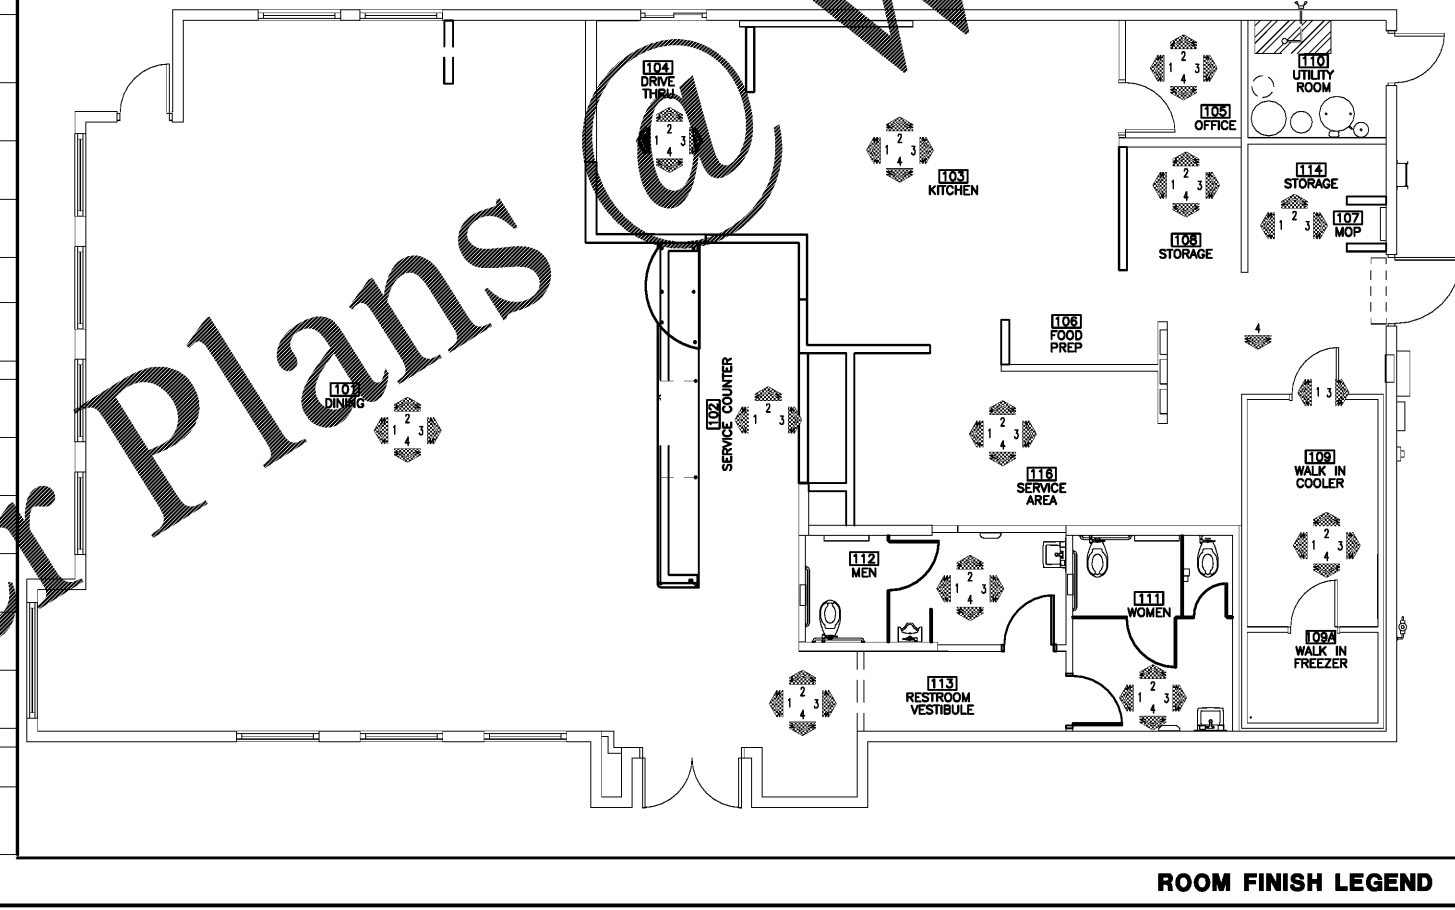

SWED BY: JACIMY 7/15/2018 4:45 PM
PRINTED BY: JACIMY 7/15/2018 4:52 PM
0700_2180148_A602.dwg