

DO NOT SCALE DRAWINGS
 CONTRACTOR TO VERIFY
 ALL EXISTING CONDITIONS AND
 DIMENSIONS - NOTIFY ARCHITECT
 OF ANY DISCREPANCIES PRIOR
 TO BEGINNING CONSTRUCTION



JULY 5TH, 2018
 NO | REVISION

DEL TACO STORE - DT2017
 4825 JIMMY LEE SMITH PARKWAY
 HIRAM, GA 30141
 PAULTON COUNTY
 1ST PERMIT SUBMITTAL 05-18-18
 1ST BID SUBMITTAL 07-05-18


PROJECT NUMBER
2180148

SHEET NAME

BOOTH SEATING


SHEET NUMBER
MW103

DATE OF THIS PRINTING - 7/3/2018

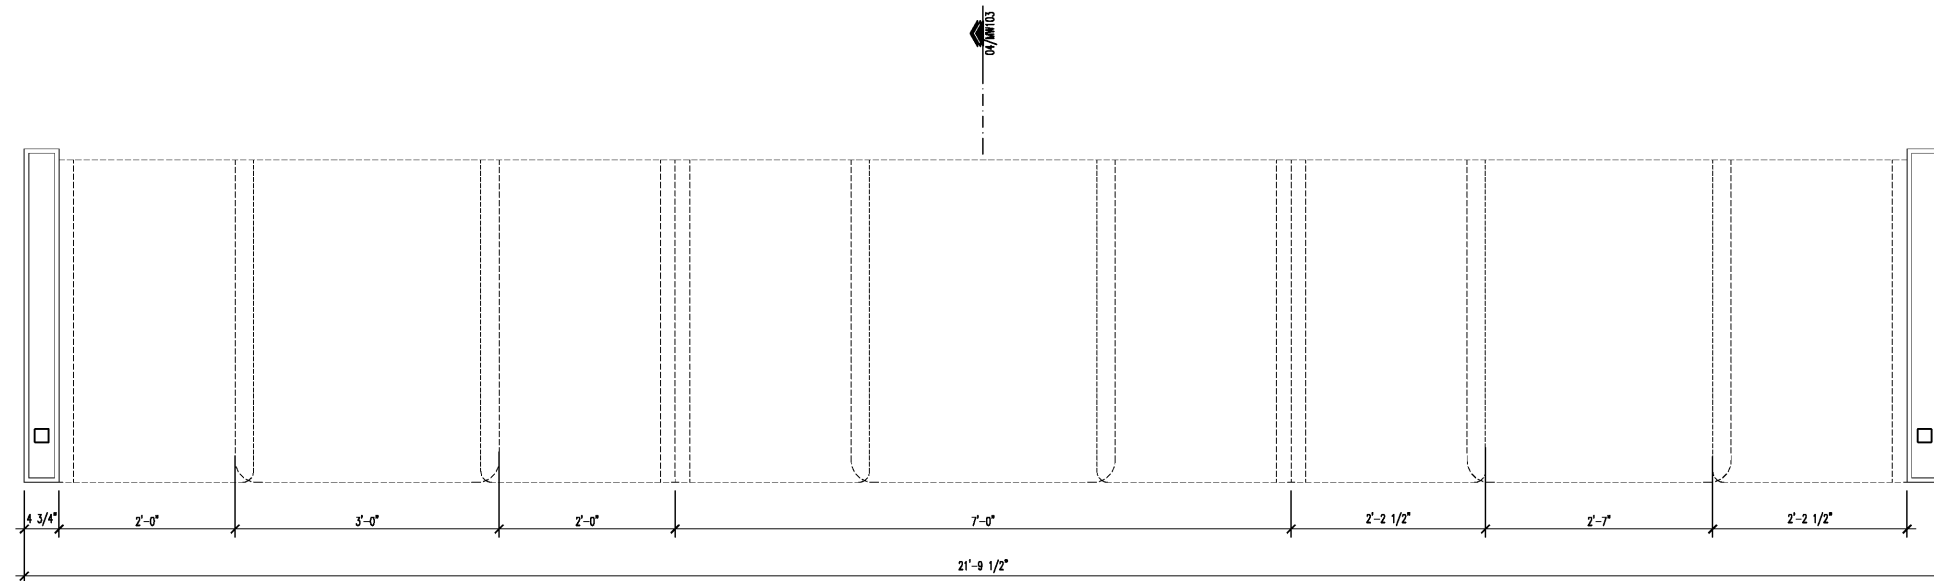


01 PLAN VIEW OF BOOTHS
 SCALE: 1"=1'-0"

NOTE:
 REFER 01&02/MW104
 FOR BOOTH DIMENSIONS

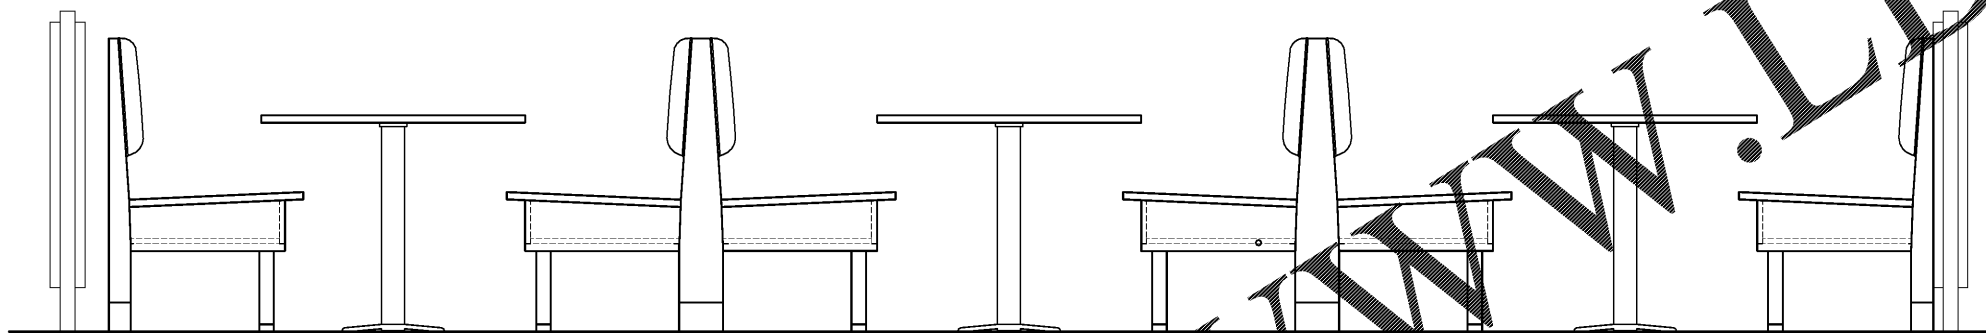


02 ELEVATION VIEW OF BOOTHS
 SCALE: 1"=1'-0"

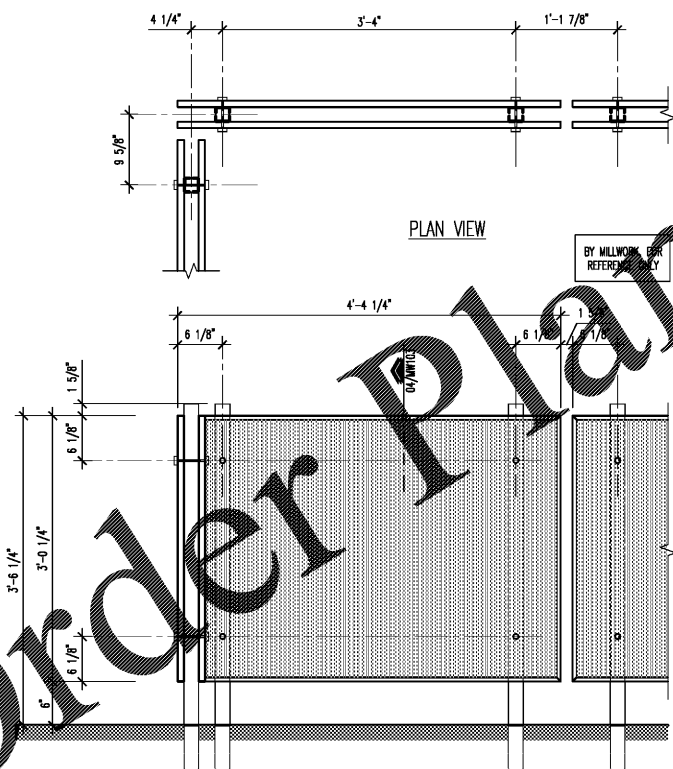

03 LOW WALL DIVIDER
 SCALE: 1"=1'-0"

ELEVATION VIEW

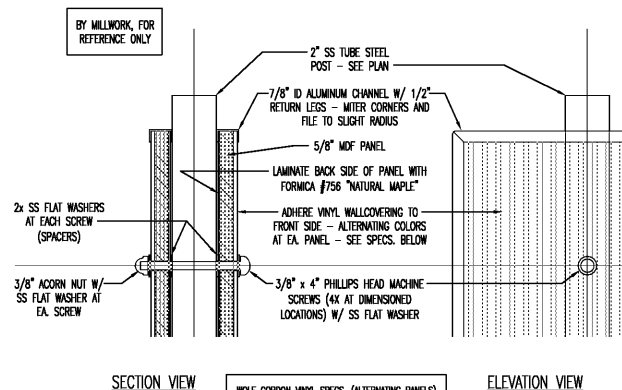


04 DINING ROOM DIVIDER LOW WALL
 SCALE: 3"=1'-0"

NOTE: GORDON VINYL SPECS. (ALTERNATING PANELS)

G 832274	BONWARE PUMPKIN	BWR 7-7769
G 8322708	BONWARE KIM	BWR 7-7753
G 8322707	BONWARE SLIM	BWR 7-7752
G 8322697	TONGA TYPE II	774.08

ELEVATION VIEW

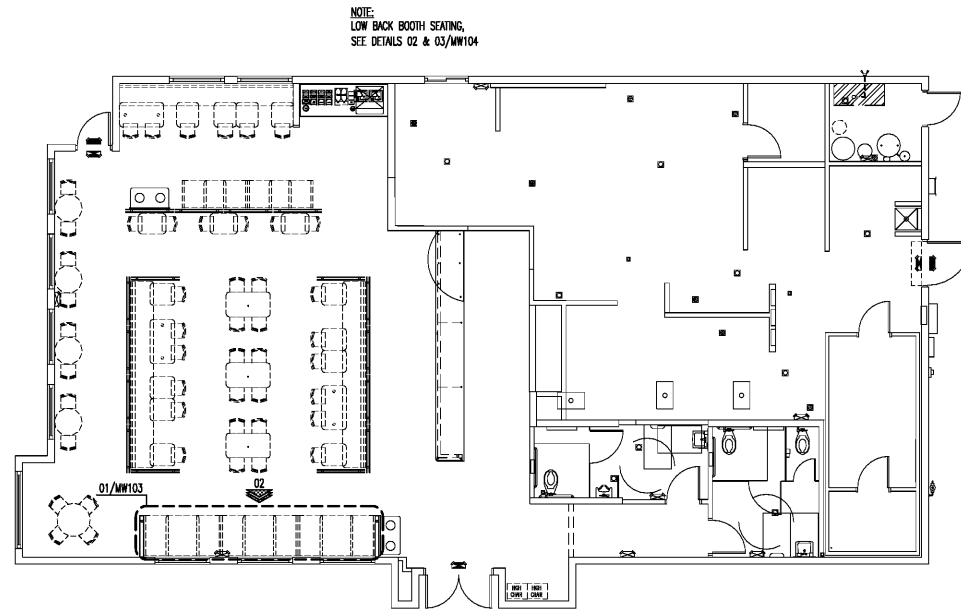

05 KEY PLAN
 SCALE: 1/8"=1'-0"

SWED BY: JACSONNY 7/13/2018 4:46 PM
 PRINTED BY: JACSONNY 7/13/2018 4:52 PM
 0700_2180148_MW103_Booth

Order Plans @ WWW.LDILine.com