

REMOTE REFRIGERATION  
ROOF TOP UNIT FOR ICE  
MACHINES

REMOTE REFRIGERATION  
ROOF TOP UNIT FOR ICE  
MACHINES


REVISIONS	NO
4/28/2018	
5/15/2018	

Del Taco - Hiram, GA 30141  
4525 Jimmy Lee Smith Pkwy


Turnkey  
services

ChainLink  
services

DRAWN:
CHECKED:
DATE: 4/5/2018
SCALE:
<b>K3</b> SHEET
OF 11 SHEETS

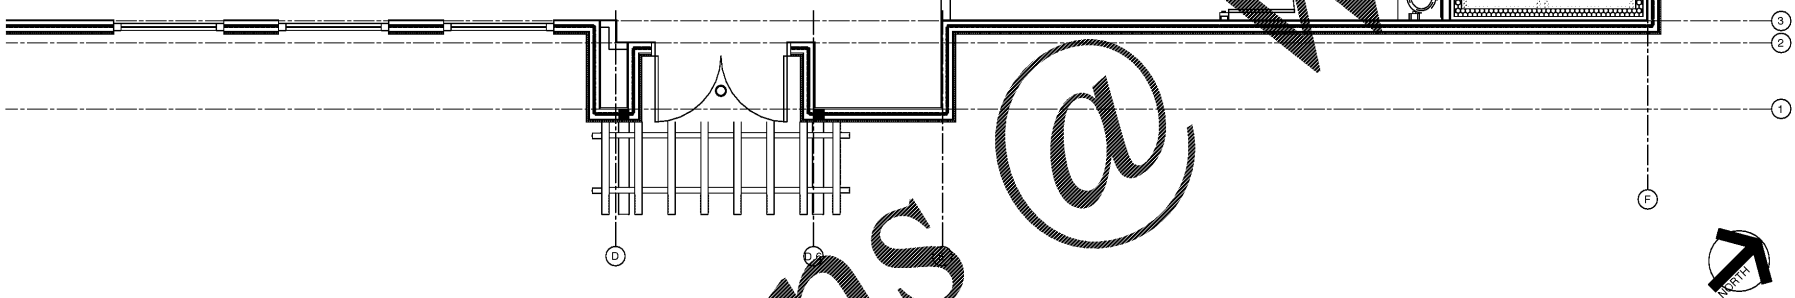

GENERAL CONTRACTOR NOTE:  
NICOLL SIZES WALL PIERCING  
PRIOR TO MOUNTING GAS LINE

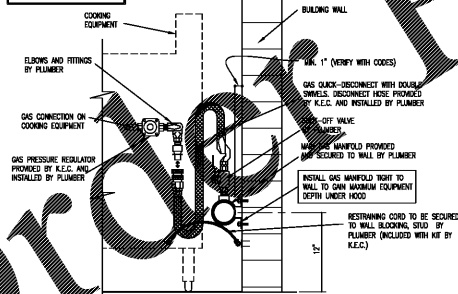

**A** GAS QUICK-DISCONNECT  
INSTALLATION DETAIL  
SCALE: NONE  
(TYPICAL INSTALLATION)

Order Plans @

WWW.LDILine.com