


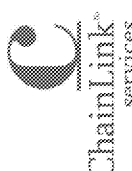


REVISIONS	NO
4/28/2018	
5/15/2018	

Del Taco - Hiram, GA 30141
 4525 Jimmy Lee Smith Pkwy

DRAWN:
CHECKED:
DATE: 4/5/2018
SCALE:
K4
SHEET
OF 11 SHEETS



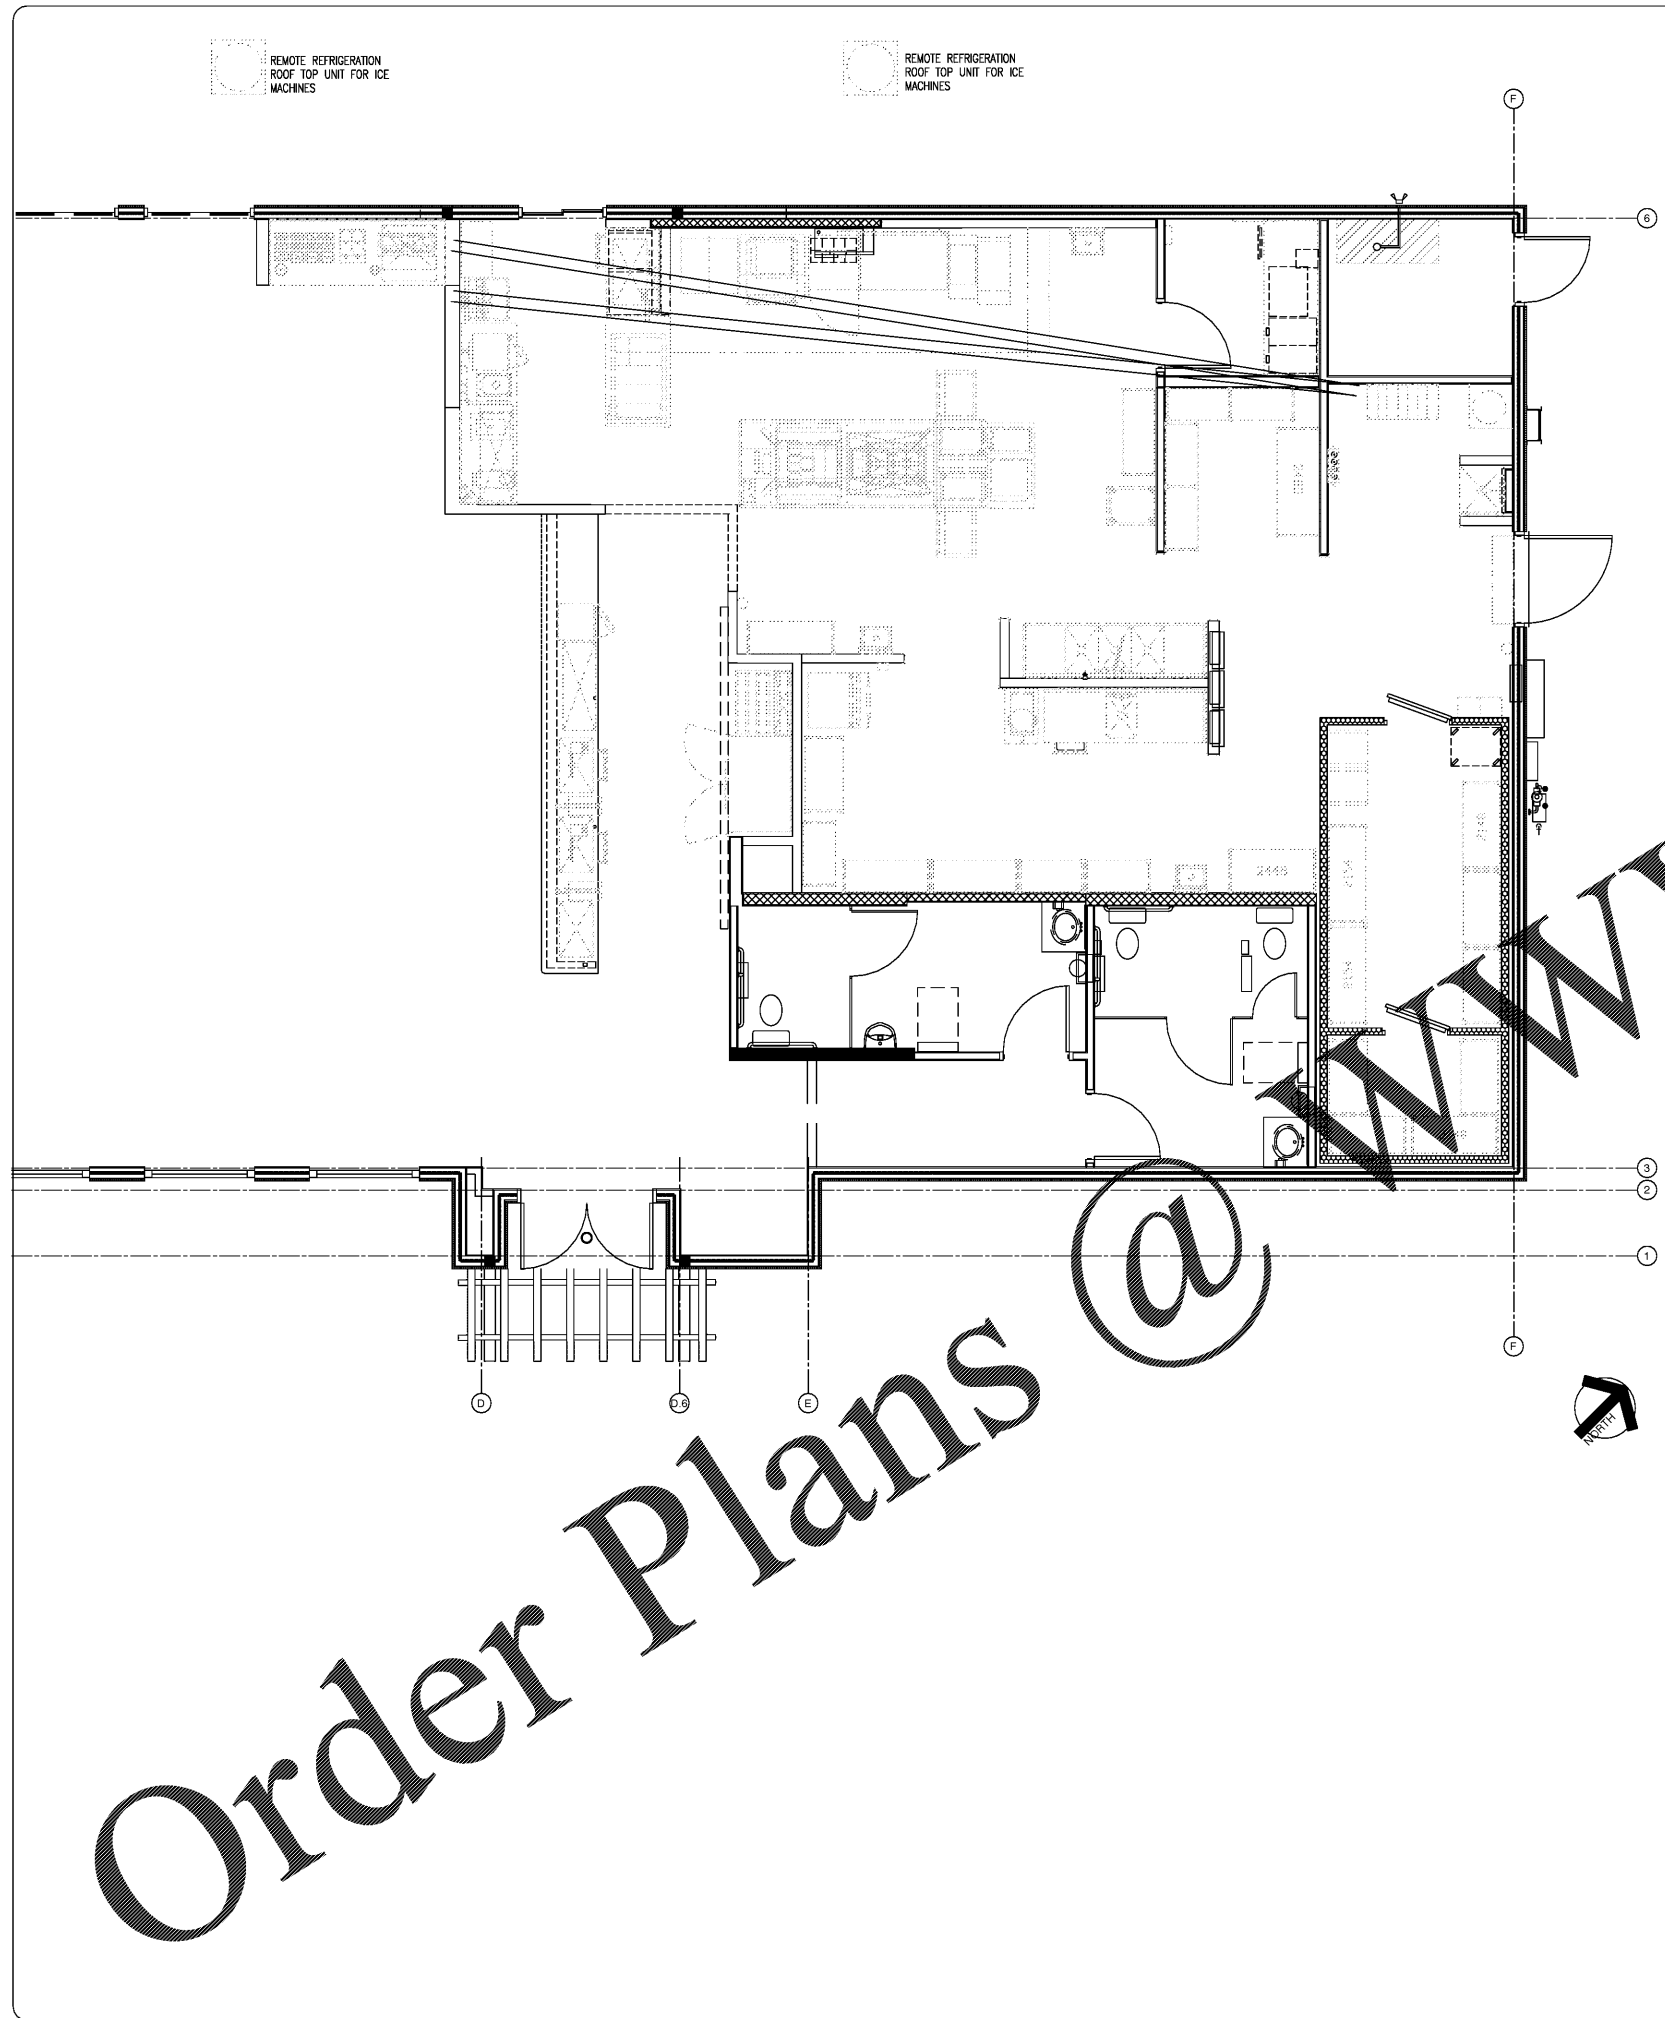Order Plans @