
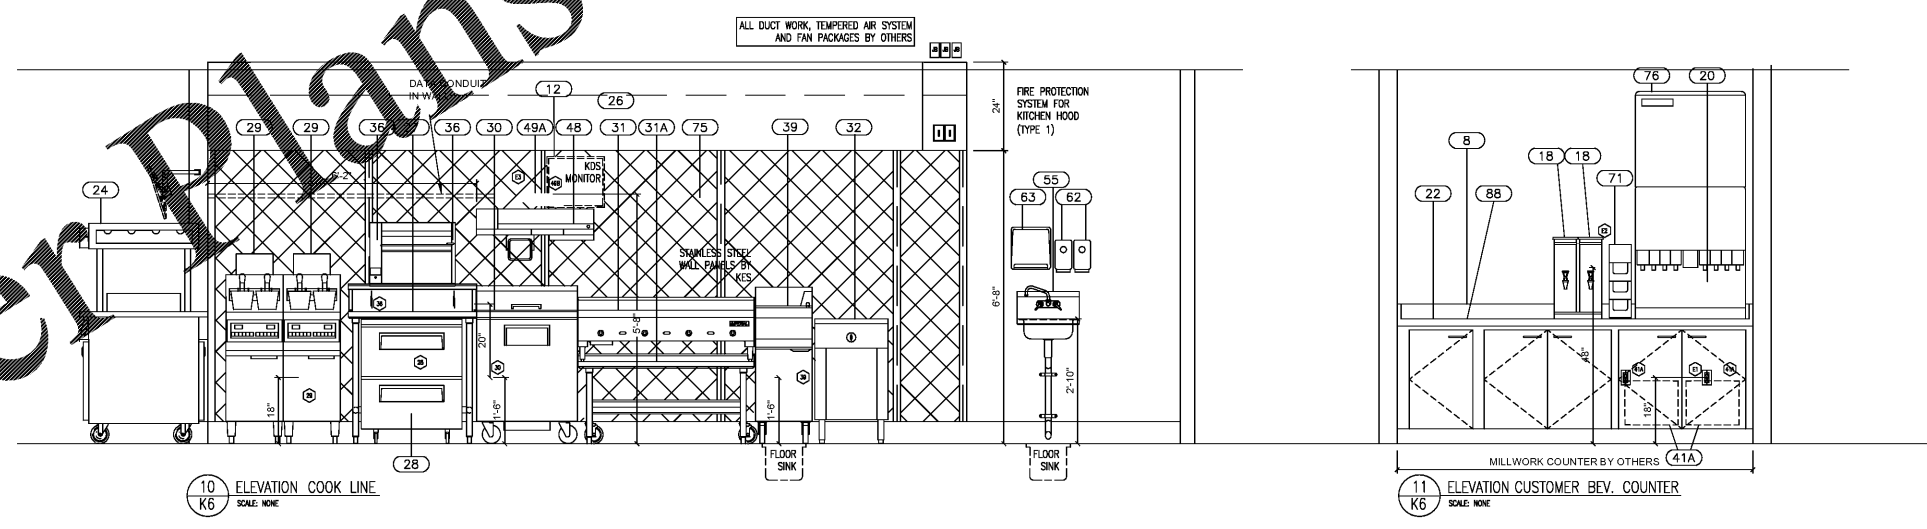
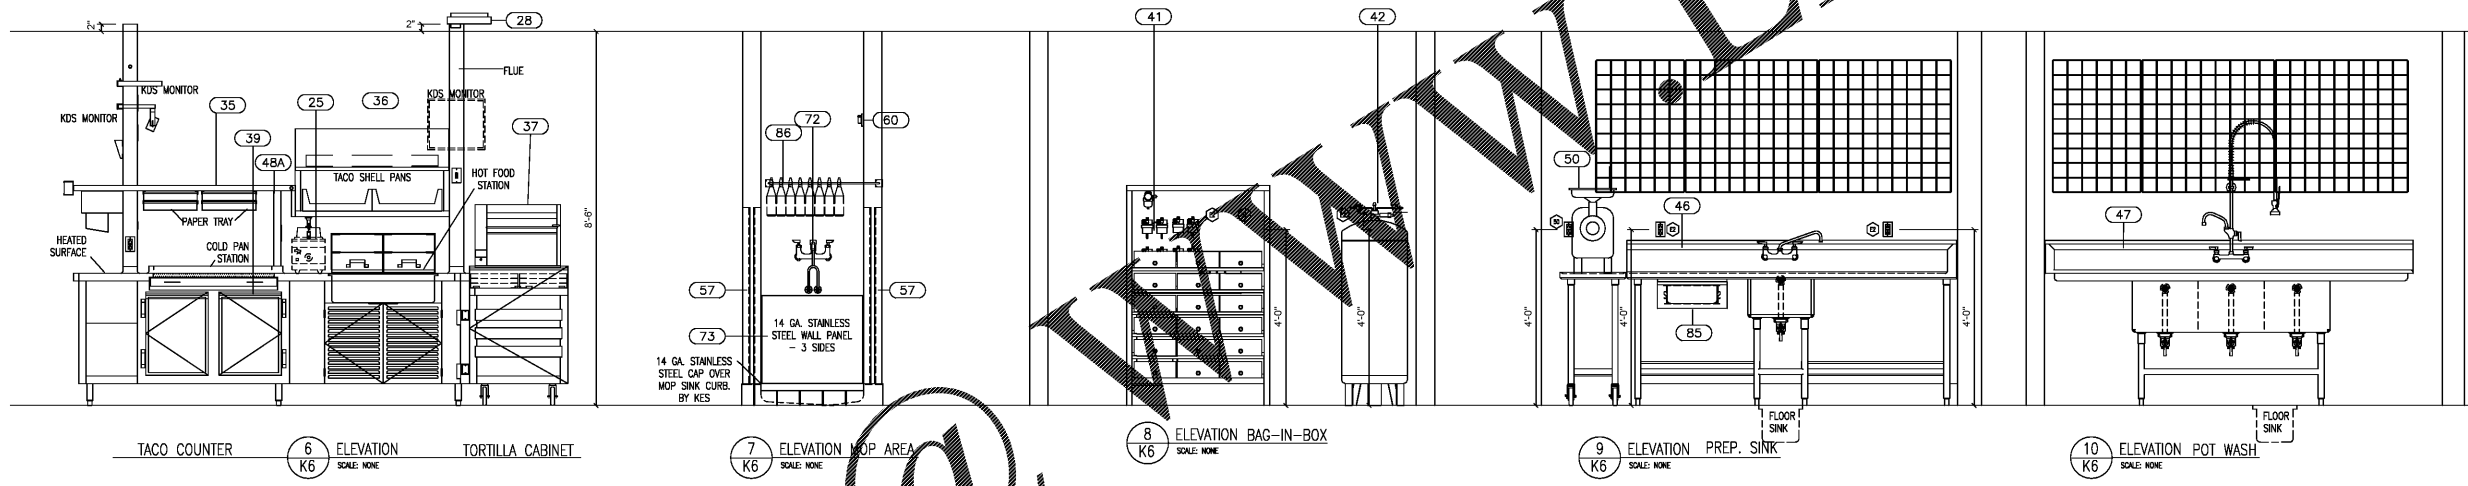


REVISIONS	NO
4/28/2018	
5/15/2018	

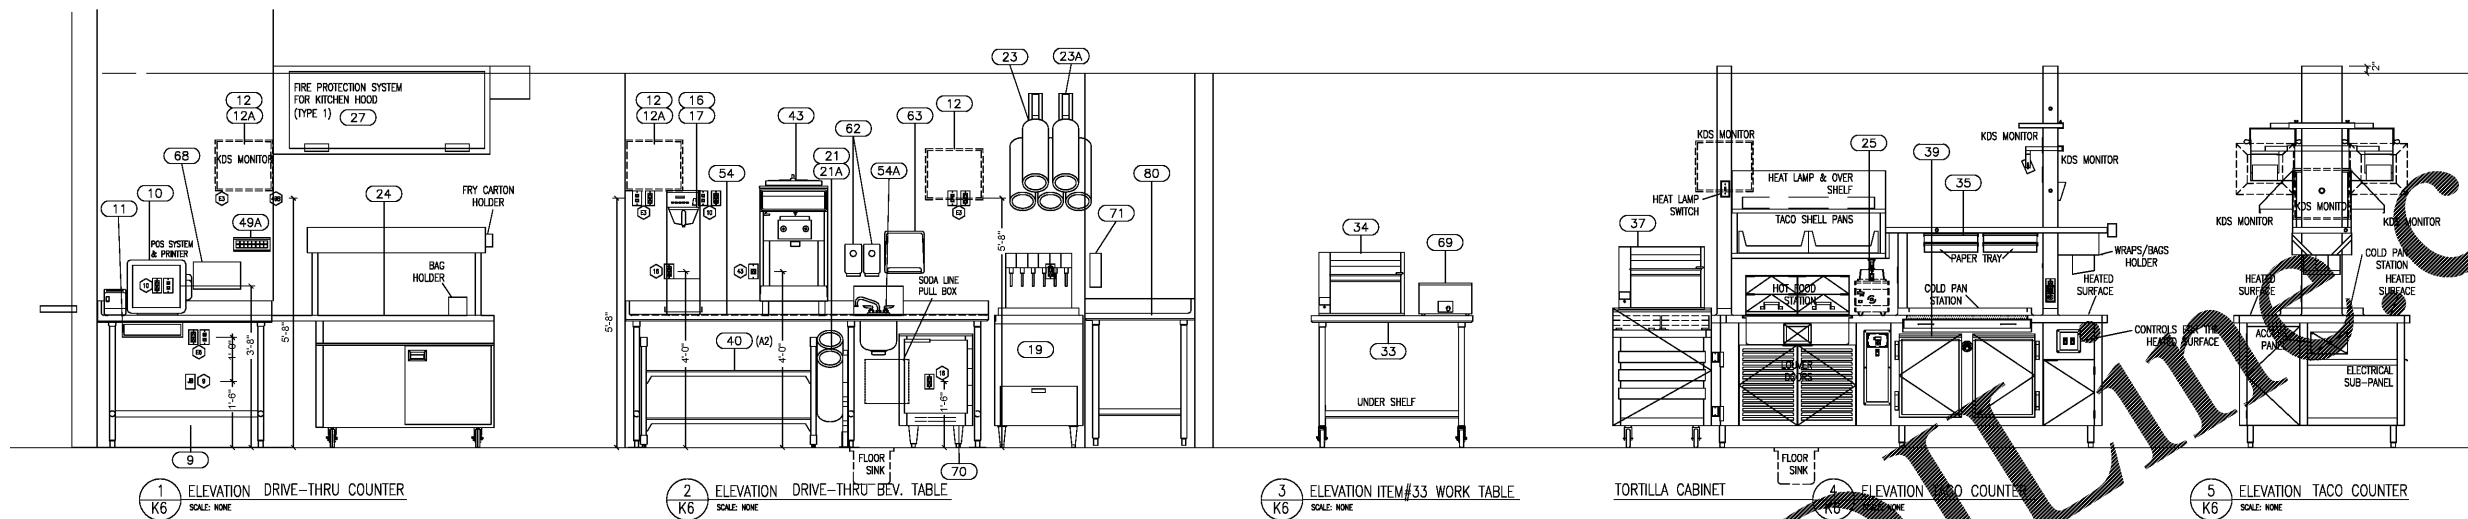

Order Plans @

WWW.LDILLINE.COM

Del Taco - Hiram, GA 30141
4525 Jimmy Lee Smith Pkwy

ChainLink services

DRAWN:
CHECKED:
DATE: 4/6/2018
SCALE:
K6 SHEET
OF 11 SHEETS