



SHEET L-1  
SHEET L-2

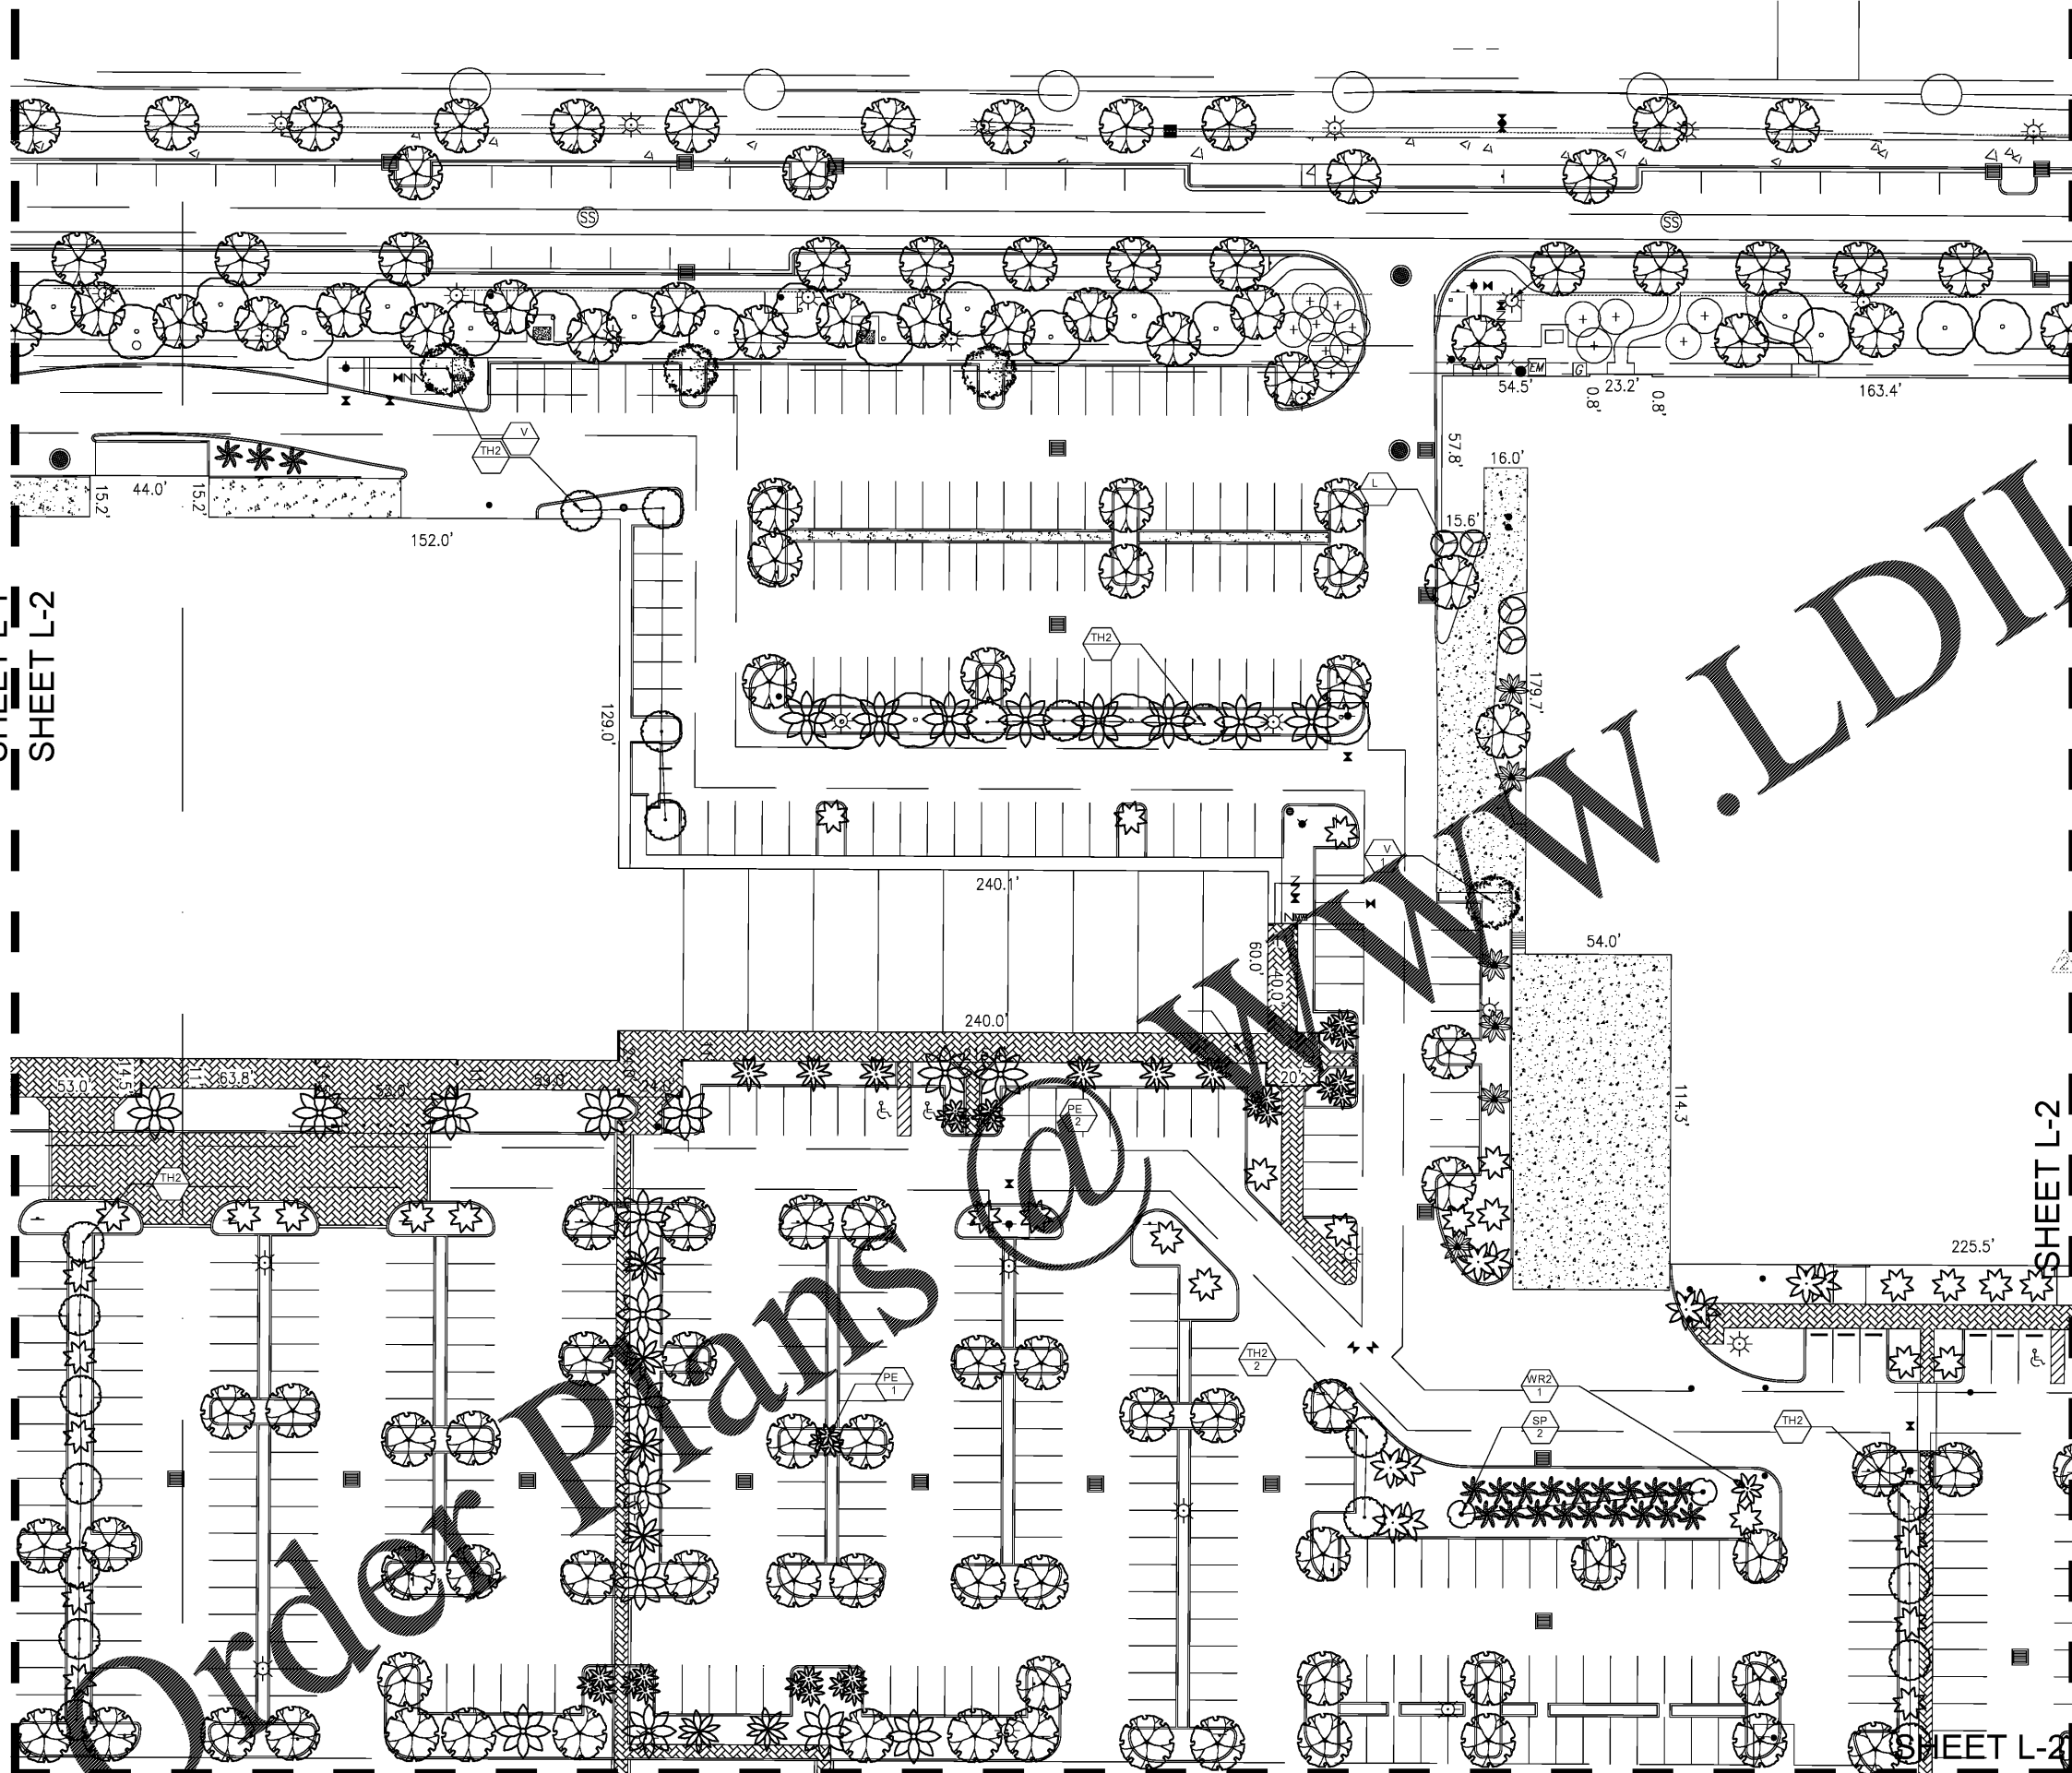

PLANT SCHEDULE	PLANT NAME	COMMON NAME	SIZE	QTY	DATE	STATUS
NOTE ALL EXISTING SHRUBS GROUNDCOVERS NOT SHOWN TO REMAIN UNLESS OTHERWISE NOTED ONLY PROPOSED REPLACEMENT MATERIAL IS TAGGED ALL OTHER MATERIAL NOT TAGGED IS EXISTING AND INDICATED BY SYMBOL IN THE PLANT SCHEDULE MATERIAL IS PROPOSED TO REPLACE MATERIAL NO LONGER IN PLACE THAT IS SHOWN ON LANDSCAPE PLAN OR RECORD REFER TO LANDSCAPE PLAN OR RECORD OR ORIGINAL DESIGN VARIOUS ADJUSTMENTS HAVE BEEN MADE AS NECESSARY AND ALL TREE LOCATIONS SHOWN ARE APPROXIMATE

ALL MISSING OR SUBSTANDARD MATERIAL SHALL BE REPLACED TO MEET THE ORIGINAL APPROVED LANDSCAPE PLAN OR THE OVERALL SITE WITH DATE 01/10/10

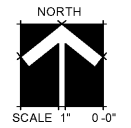

REVISED ENTIRE SHEET

**AAL**  
Architectural Alliance Landscape  
612 SW 4th Ave., Fort Lauderdale, FL 33315 LCC000237  
TEL: 954-764-8856 EMAIL: H.Johnson@archall.net

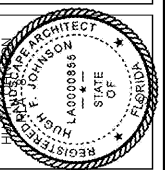

REV 2/07/18  
REV 01/18/18  
REV 02/18/18

EXISTING LANDSCAPE PLAN  
**SOUTHERN PALM CROSSING**  
ROYAL PALM BEACH FLORIDA

S D R  
EXISTING LANDSCAPE PLAN

R D  
01/18/18

Pr N r  
1

Dr N r  
**L-2**  
S 2