
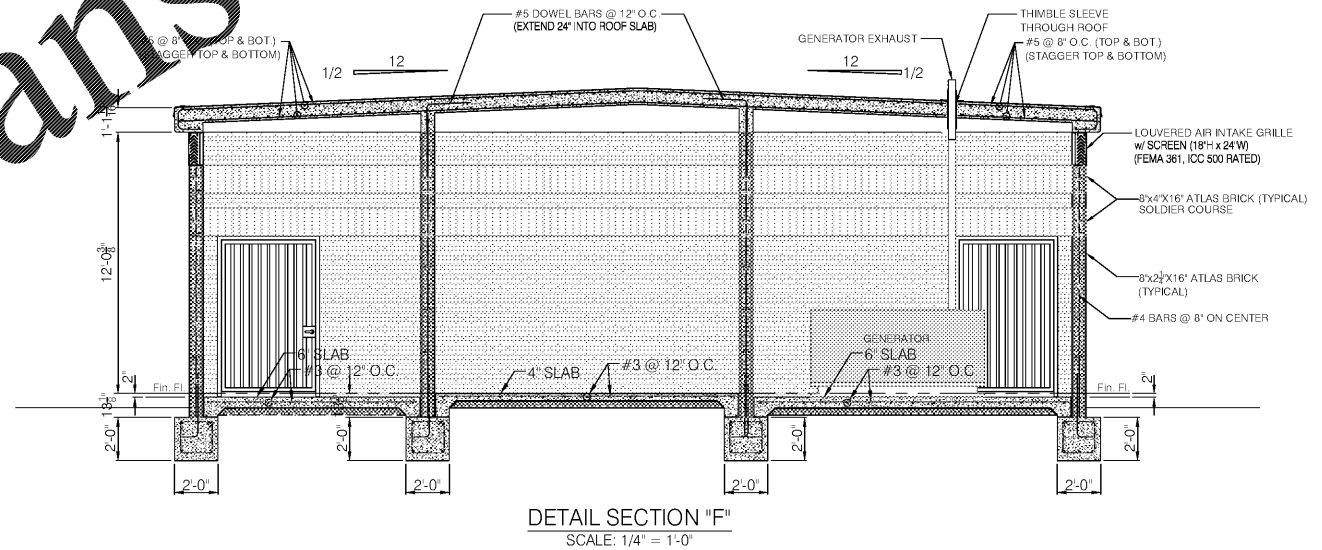
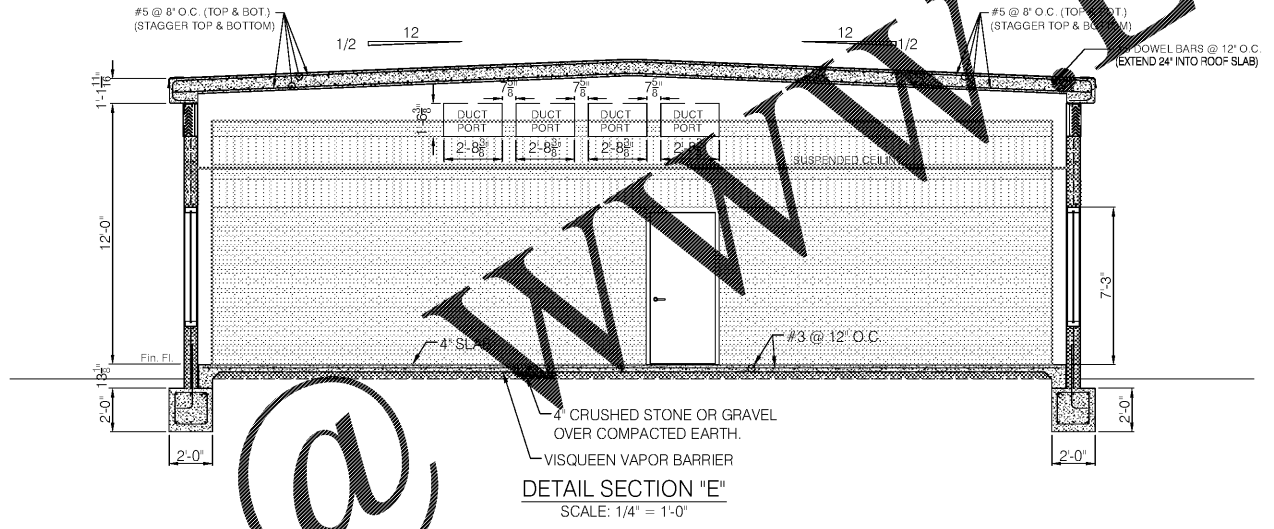


JEFFERSON COUNTY
 FULTONDALE STORM SHELTER
 FULTONDALE, ALABAMA

NO.	DATE	DESCRIPTION
1	2-2-18	REVISION

DRAWN: GLS
 CHECKED: GLS
 DATE: 1-19-17
 JOB NO: 15-211
 SHEET: S7

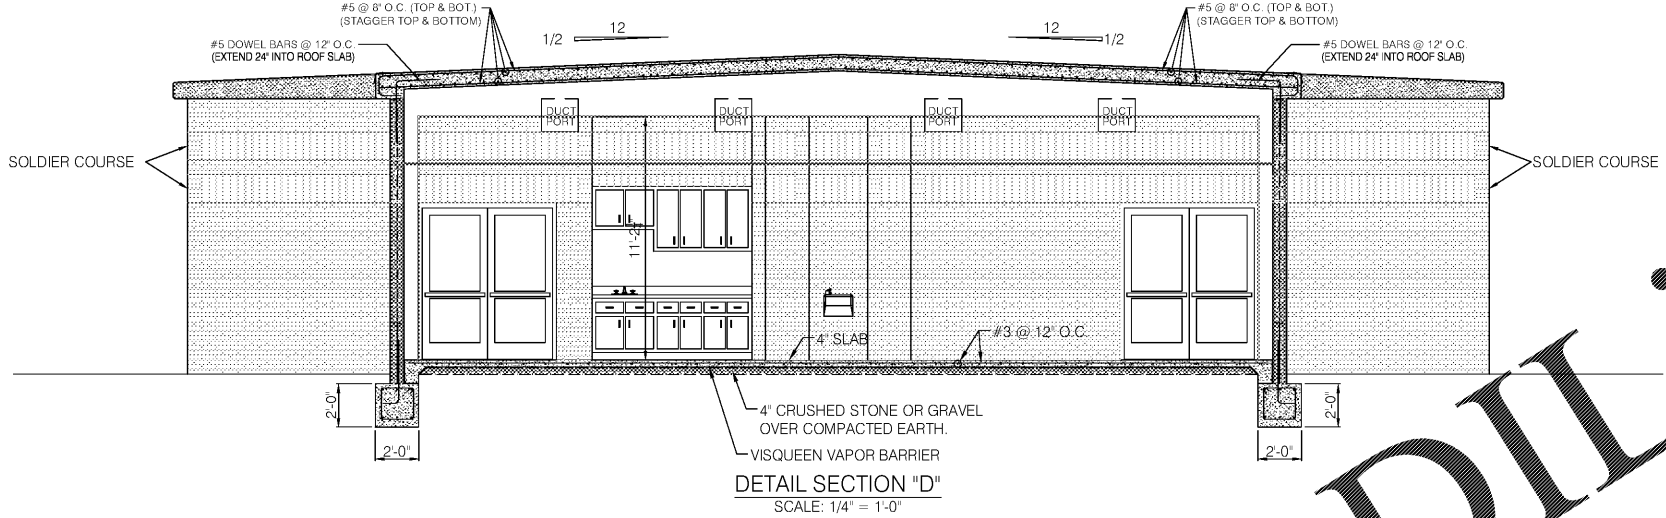

Order Plans @

STRUCTURAL DETAILS
 1/4" = 1'-0"