



REV.	DATE	DESCRIPTION
A	2017-11-03	10% CONCEPT DESIGN
B	2017-12-22	65% SUBMITTAL
C	2018-02-23	95% SUBMITTAL
D	2018-04-13	FOR CONSTRUCTION
E	2018-06-01	FOR CONSTRUCTION

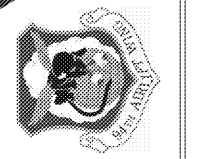

**CIVIL ENGINEERING**  
**94th AIRLIFT WING**  
 DOBBINS AIR RESERVE BASE, GEORGIA

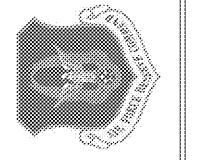

**CROFT & ASSOCIATES**  
 3400 Blue Springs Road,  
 Suite 200  
 Kennesaw, GA 30144  
 770.529.7744 (p)  
 770.529.7188 (f)  
 www.croftaa.com




**REPAIR FACILITY & ADDITION**  
**BUILDING 747**  
 FGWB 08-0027  
 DOBBINS AIR RESERVE BASE, GEORGIA

**BUILDING SECTIONS**  
 PROJECT CONTACT:  
 ROBERT.A.SMITH@us.af.mil

PROJECT	LOCATION	DRAWING	CONTACT
PROJECT No:	2017-238		
PROJ. OFFICER:	J. MORGAN		
DESIGNED:	M. GUNN		
CHECKED:	J. MORGAN		
DATE:	2018-06-01		
DRAWING	21	OF	45

**A-301**

WWW.LDILine.com

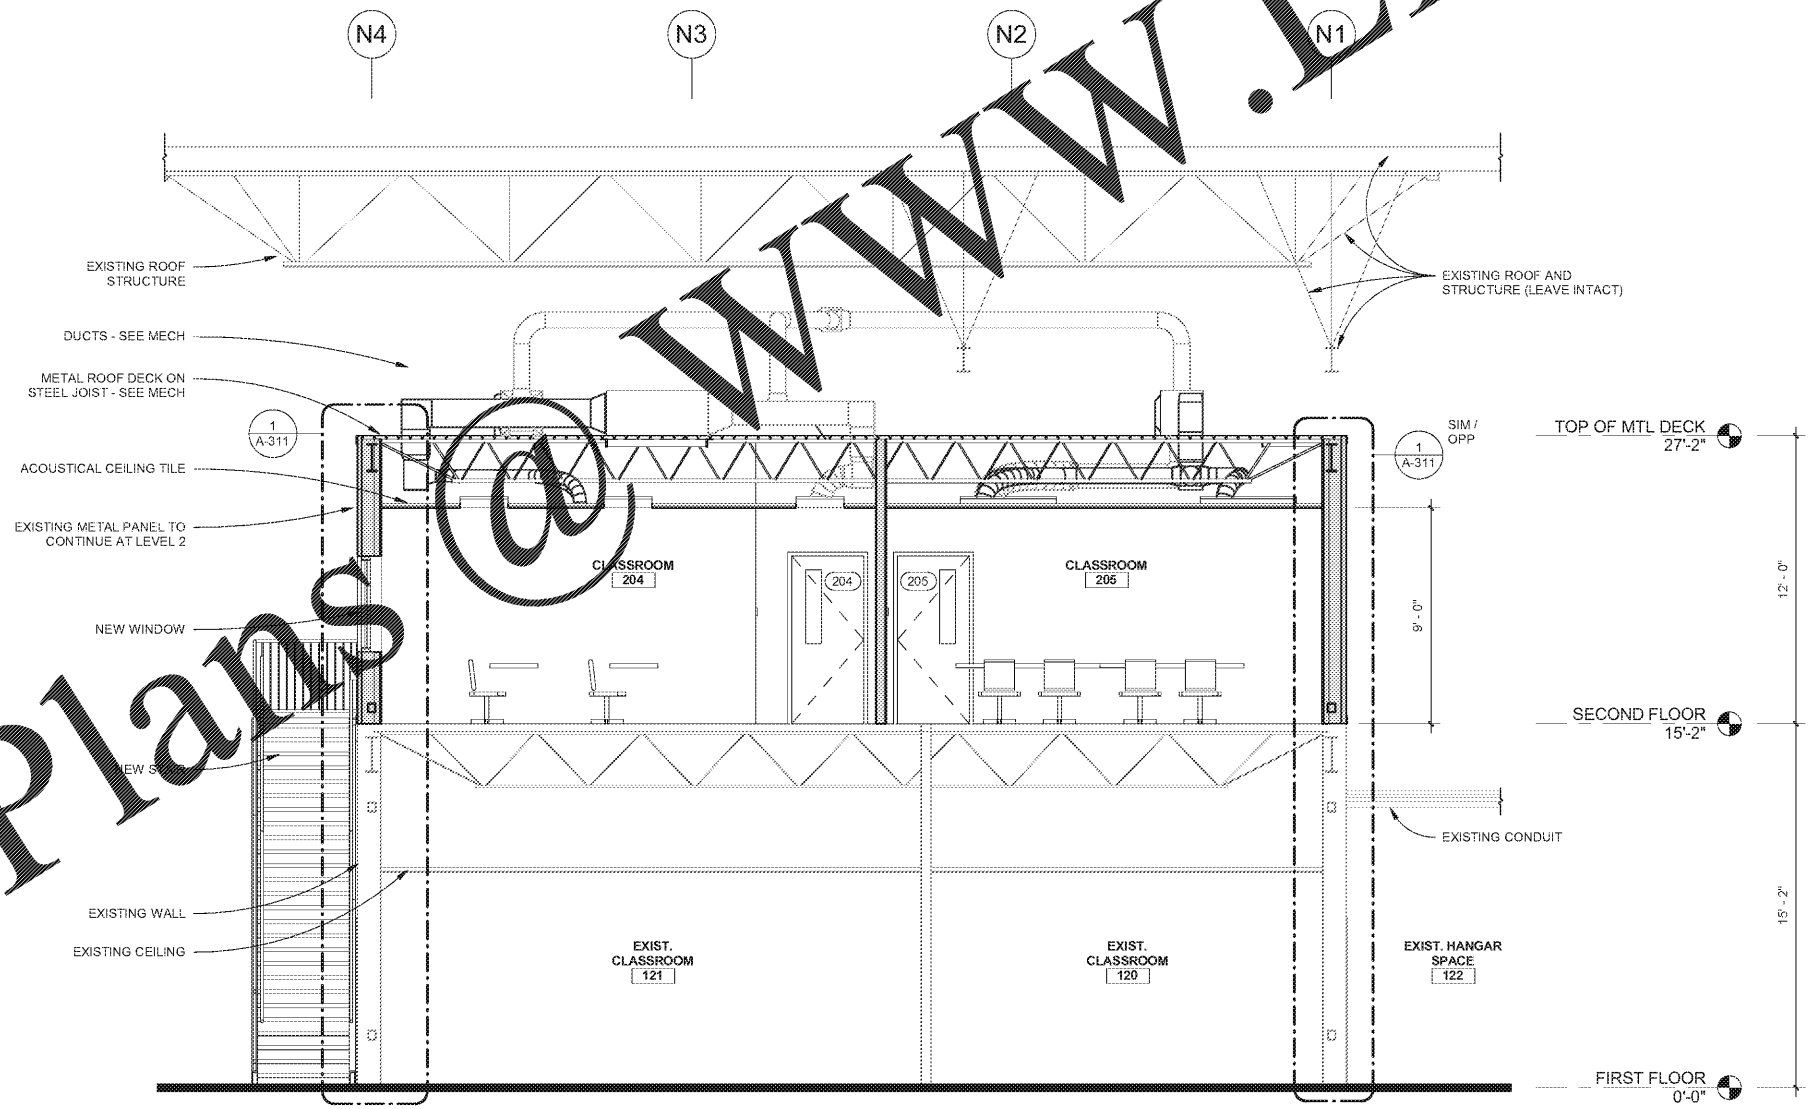

**1**  
**A-301**  
**BUILDING SECTION**  
 1/4" = 1'-0"  
 0 5 10 FT

