



REV.	DATE	DESCRIPTION
B	2017-12-27	65% SUBMITTAL
C	2018-02-23	65% SUBMITTAL
D	2018-04-13	FOR CONSTRUCTION
E	2018-06-01	FOR CONSTRUCTION

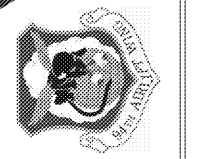

CIVIL ENGINEERING
94th AIRLIFT WING
 DOBBINS AIR RESERVE BASE, GEORGIA

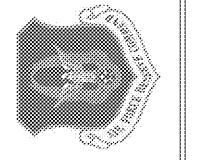

CROFT & ASSOCIATES
 3400 Blue Springs Road,
 Suite 200
 Kennesaw, GA 30144
 770.529.7744 (p)
 770.529.7744 (f)
 www.croftaa.com




REPAIR FACILITY & ADDITION
BUILDING 747
 FGWB 08-0027
 DOBBINS AIR RESERVE BASE, GEORGIA


BUILDING SECTIONS
 PROJECT CONTACT: robert.corbett@us.af.mil
 CONTRACT: 10000

PROJECT	LOCATION	DRAWING	CONTACT
PROJECT No:	2017-238		
PROJ. OFFICER:	J. MORGAN		
DESIGNED:	M. GUNN		
CHECKED:	J. MORGAN		
DATE:	2018-06-01		
DRAWING	22	OF	45

A-302

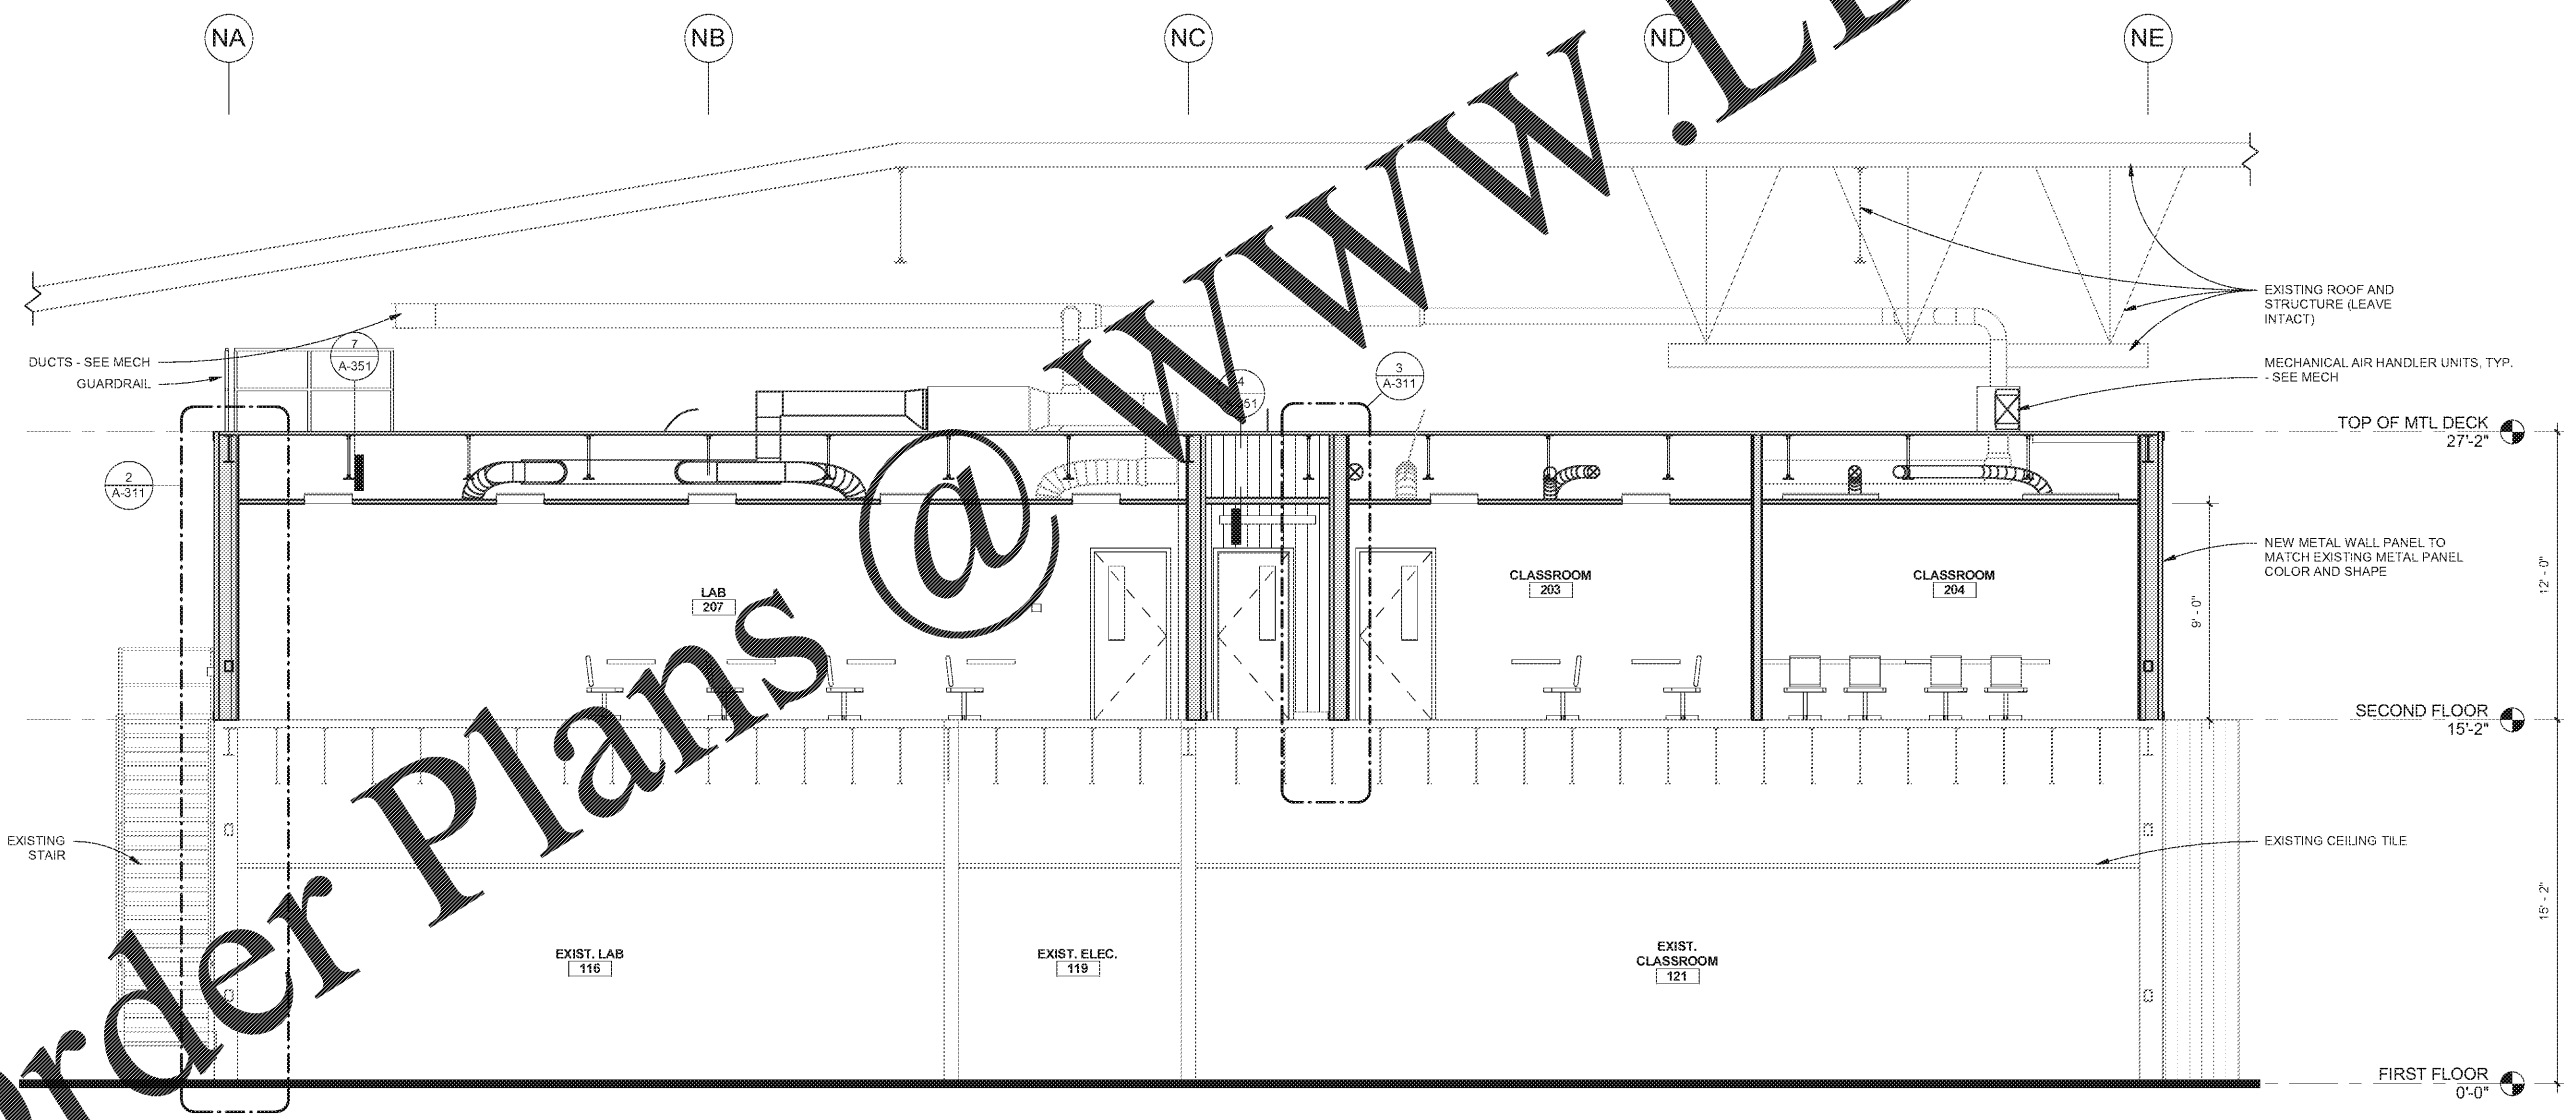

1
A-302
BUILDING SECTION
 1/4" = 1'-0"
 0 5 10 FT

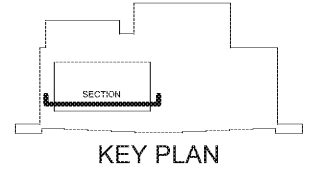

WWW.LDILine.com

Order Plans @