


Order Plans @ www.LDline.com

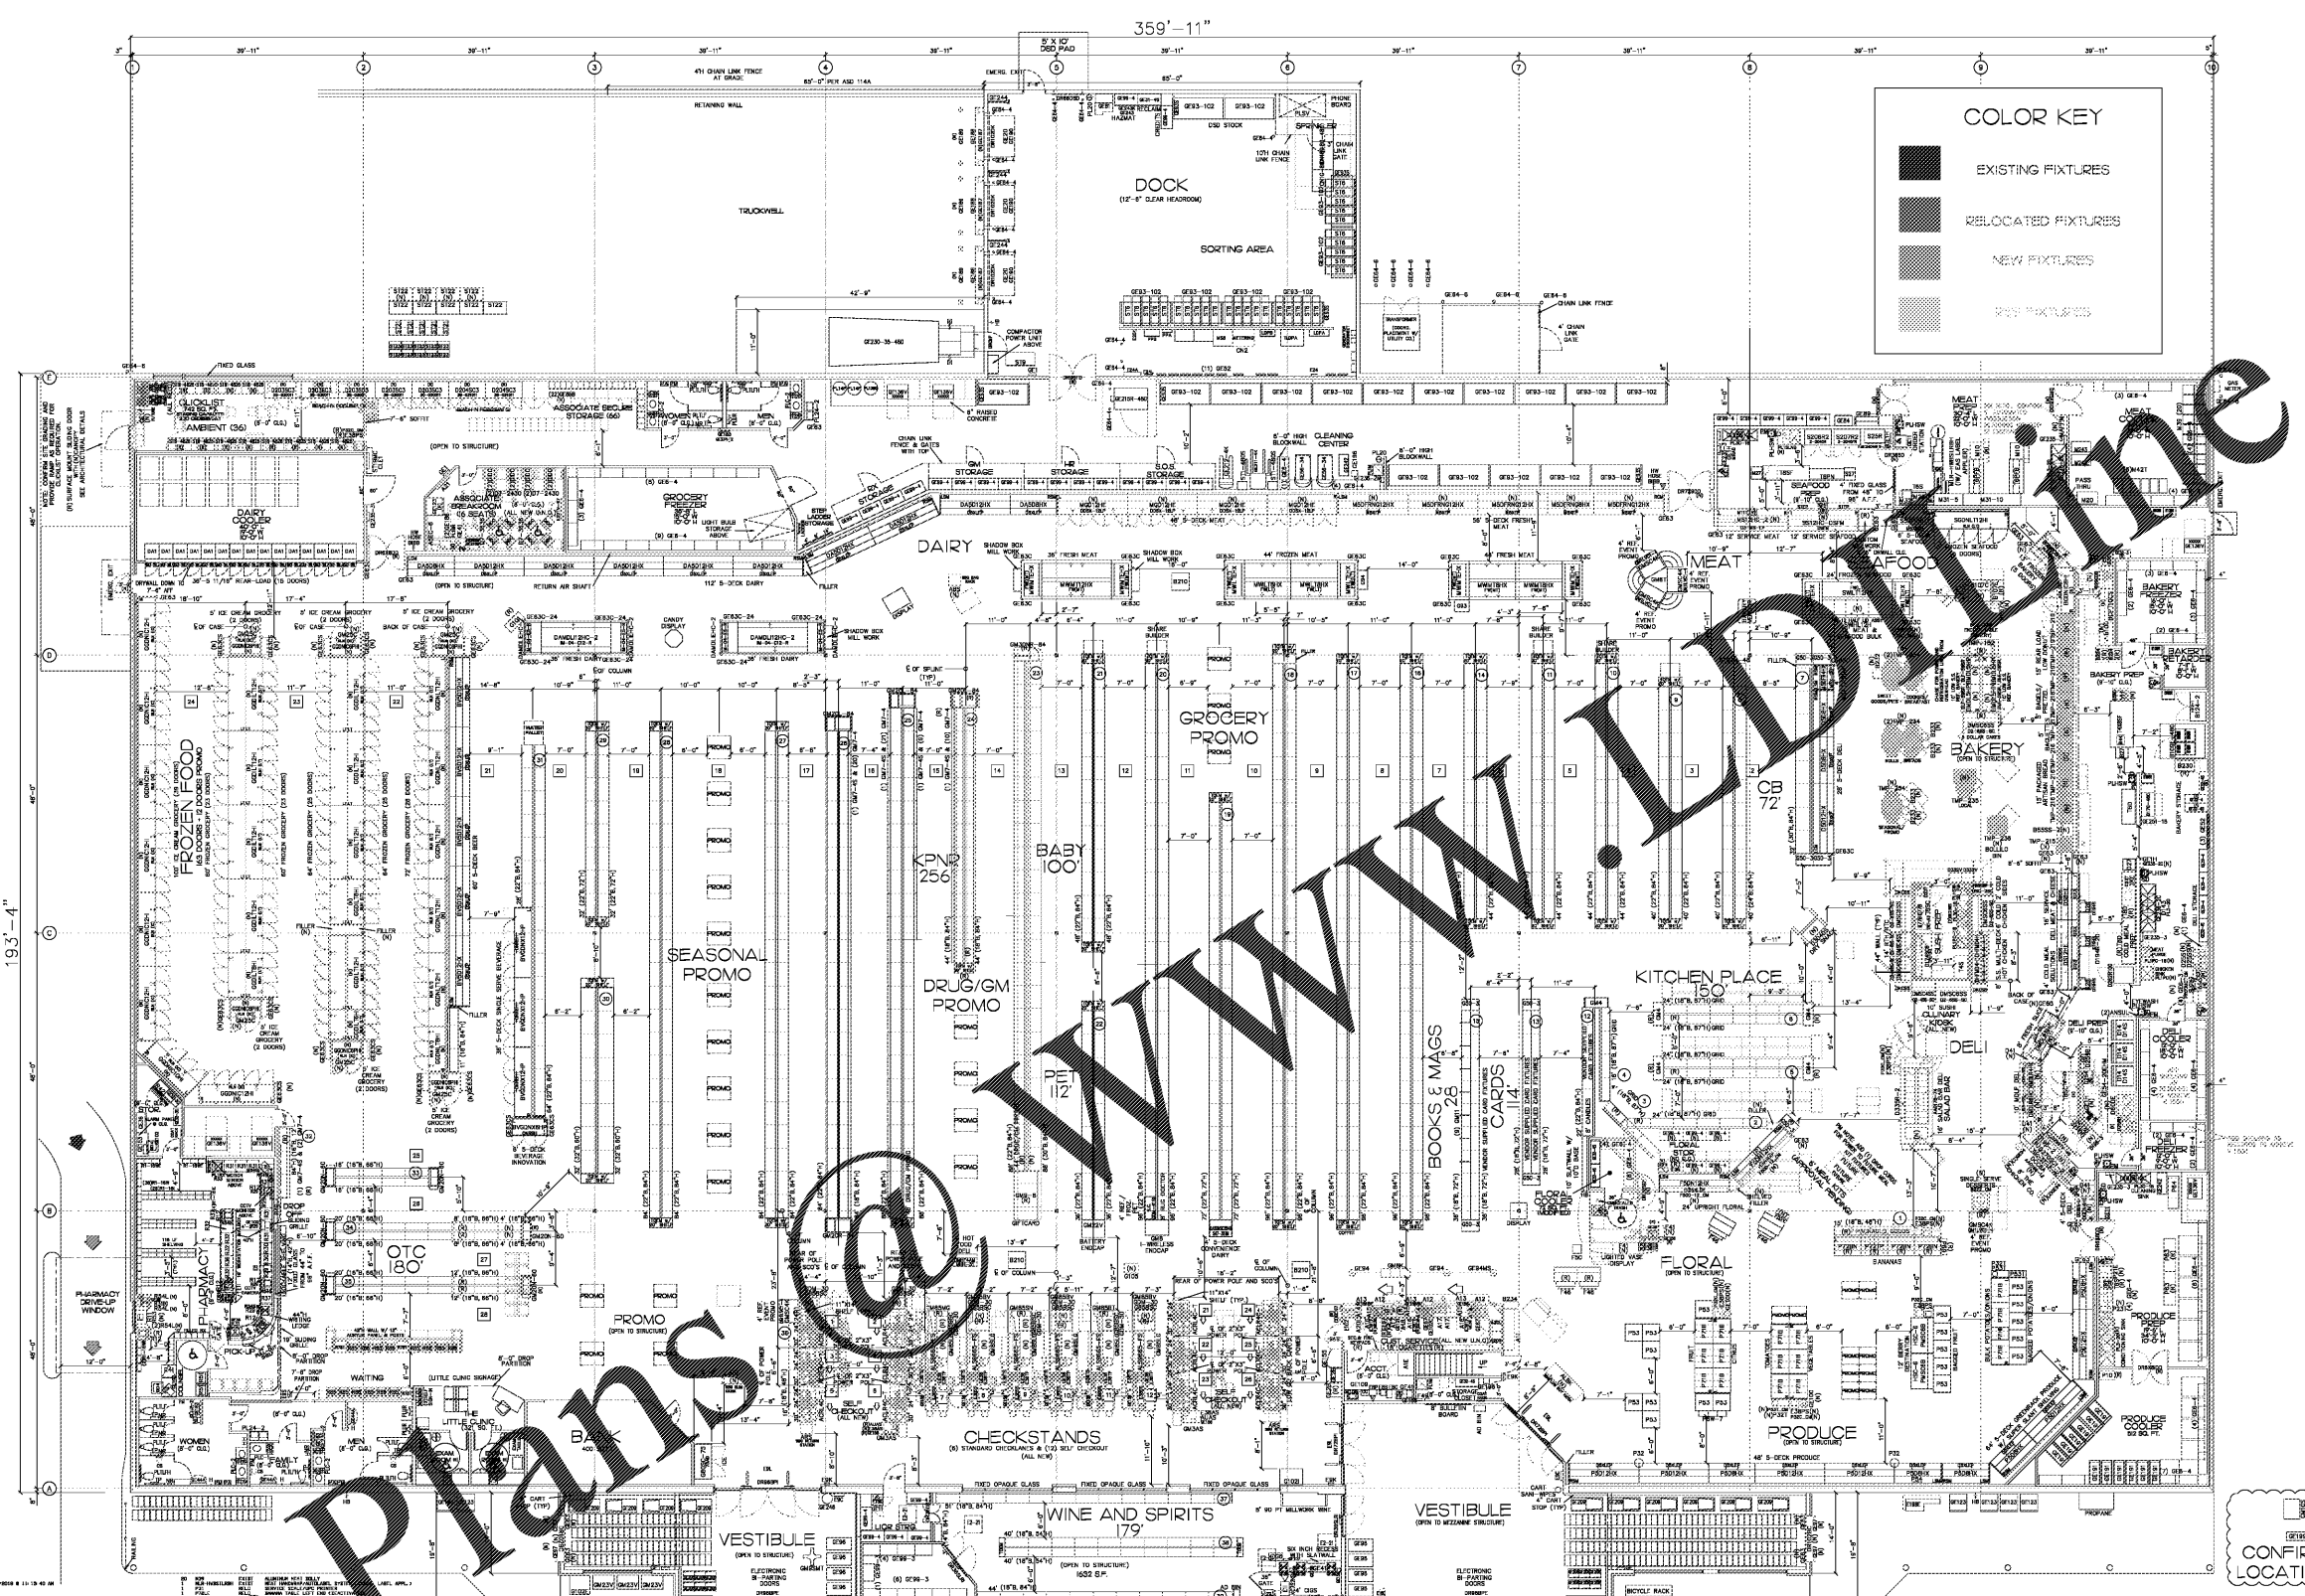

COLOR KEY

- EXISTING FIXTURES
- RELOCATED FIXTURES
- NEW FIXTURES
- REPT FIXTURES

GENERAL NOTES :



WITHIN THE WALLS
L-758
 234 EASTBROOKE PKWY
 MT WASHINGTON, KY

CURRENT PLAN DATE:	2/22/2018
ORIGINAL PLAN DATE:	2/22/2018
DRAWN:	A. ODOM
CHECKED:	D. HOSKINS
REVISIONS:	
STANDARD PLOT (NO SCALE):	1/32" = 1'-0"
BUILDING STATUS:	
TOTAL SHELVING:	3,388 LF
SALES AREA:	55,244 SF
BACK STORE:	73,023 SF
MEZZANINE:	1,405 SF
DOCK / UTILITY:	3,185 SF
GROSS BUILDING:	78,114 SF
FINAL FIXTURE PLAN:	
SCALE:	Not Applicable
PROJECT:	L-758
DATE:	F1

FINAL PLAN

