



CONSULTANTS

MICHAEL ELECTICAL
 CONSULTANTS
 WWW.KIHLERS.COM
 LEWISBURG, KENTUCKY
 COLUMBIANA, OHIO
 NEW YORK, NEW YORK



KROGER L758

234 EAST BROCKLE POKY,
 MT WASHINGTON, KY

CLIENT



KROGER COMPANY

1929 Oremby Station Court
 Louisville, Kentucky 40223

ELECTRICAL
 POWER DIMENSION
 PLAN - EAST


No.	Description	Date

BID ISSUE

NOT TO SCALE UNLESS INDICATED OTHERWISE. ALL DIMENSIONS ARE IN FEET UNLESS OTHERWISE NOTED.

E1.5.2.2

Project number 20168
 Date 08/17/2018

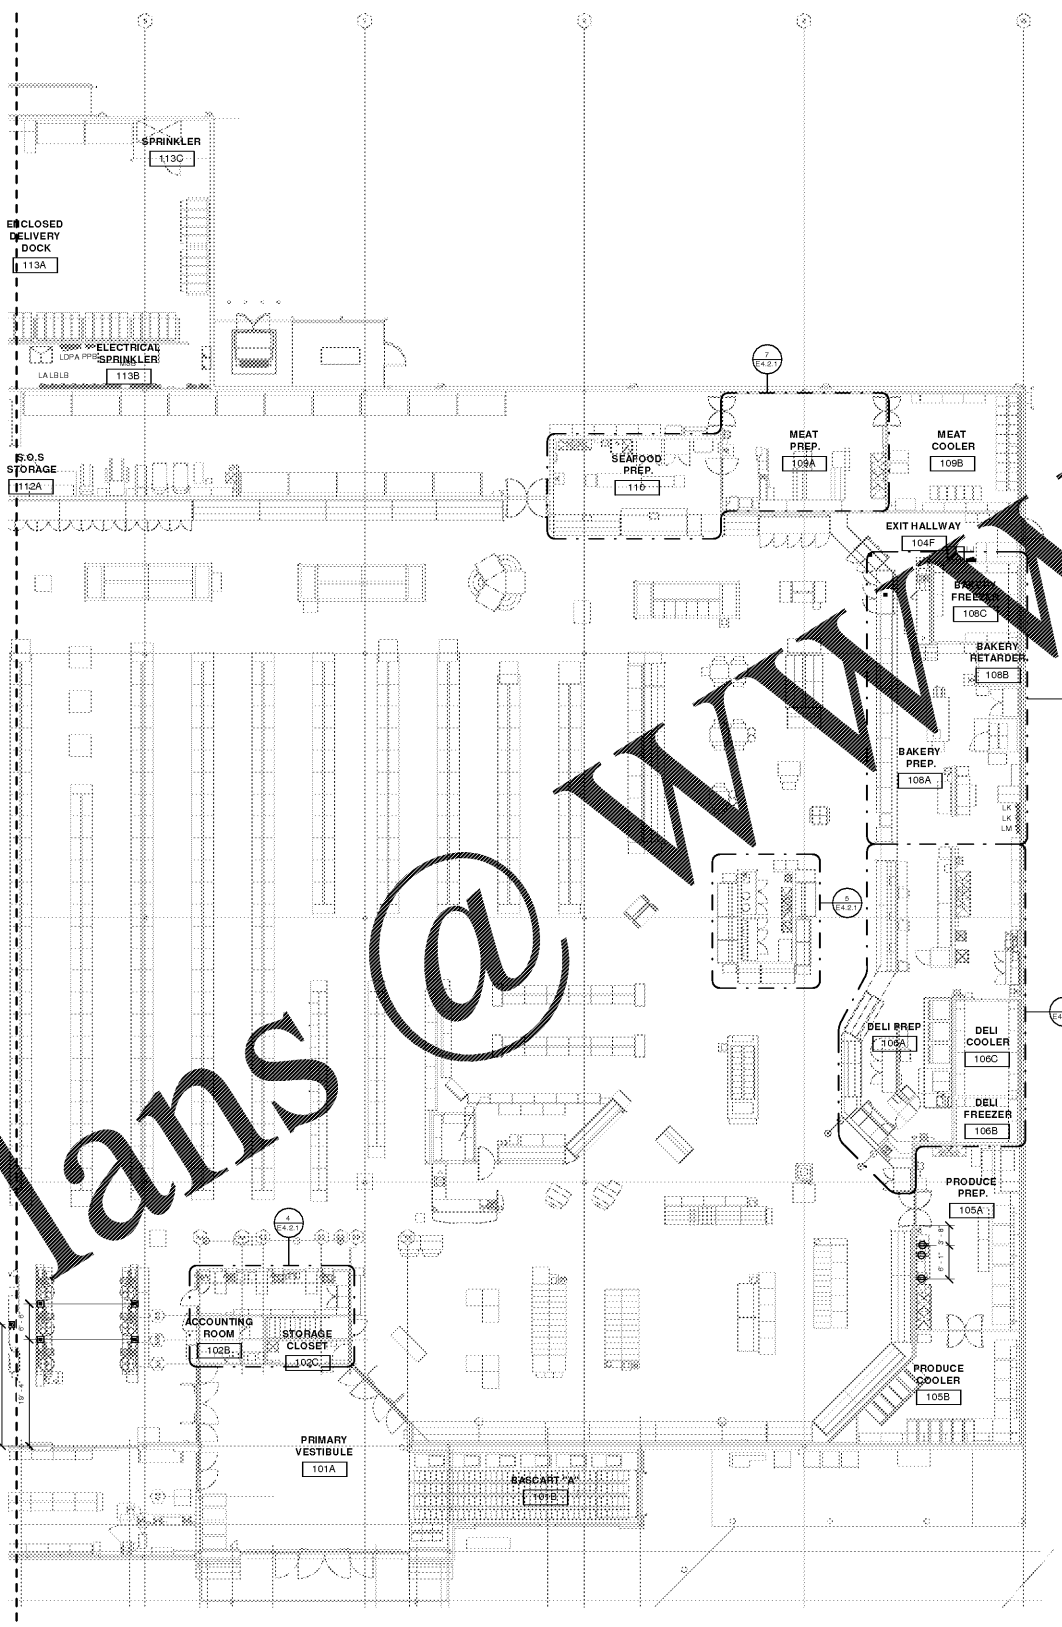

ELECTRICAL POWER DIMENSION PLAN - EAST
 3/8" = 1'-0"

Order Plans @ WWW.LDILine.com

OWNERSHIP OF INSTRUMENTS: SERVICE: ENGINEER: ARCHITECT: STUDIO A architecture. 1277 EAST BRADLEY AVENUE, SUITE 100, LEWISBURG, KY 40361. WWW.STUDIOAARCHITECTURE.COM. PROJECT NUMBER: 20168. DATE: 08/17/2018.