




3 ENLARGED STOREFRONT DETAIL  
A202 SCALE: 1-1/2" = 1'-0"

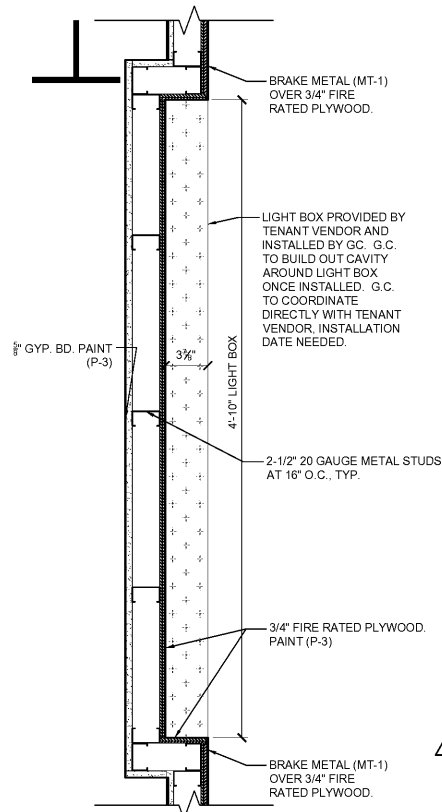


4 ENLARGED STOREFRONT DETAIL  
A202 SCALE: 1-1/2" = 1'-0"

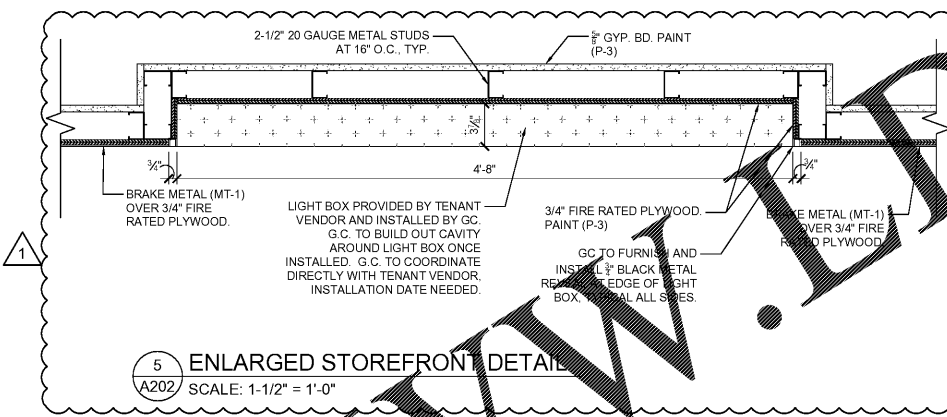

5 ENLARGED STOREFRONT DETAIL  
A202 SCALE: 1-1/2" = 1'-0"

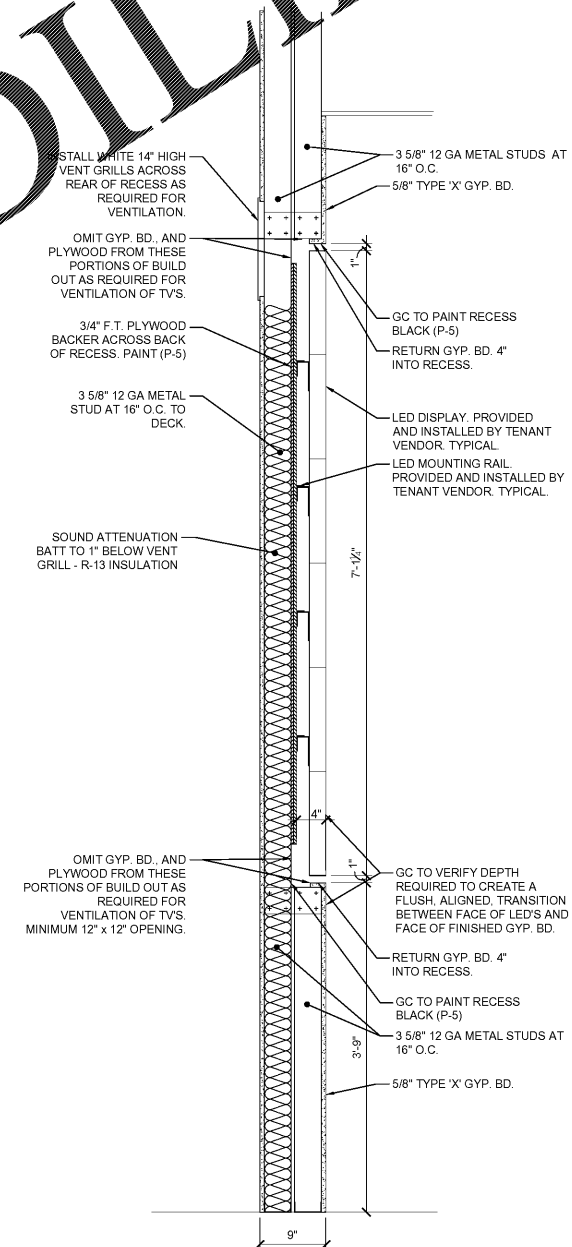

2 WALL TYPE 'B3'  
A202 SCALE: 1" = 1'-0"

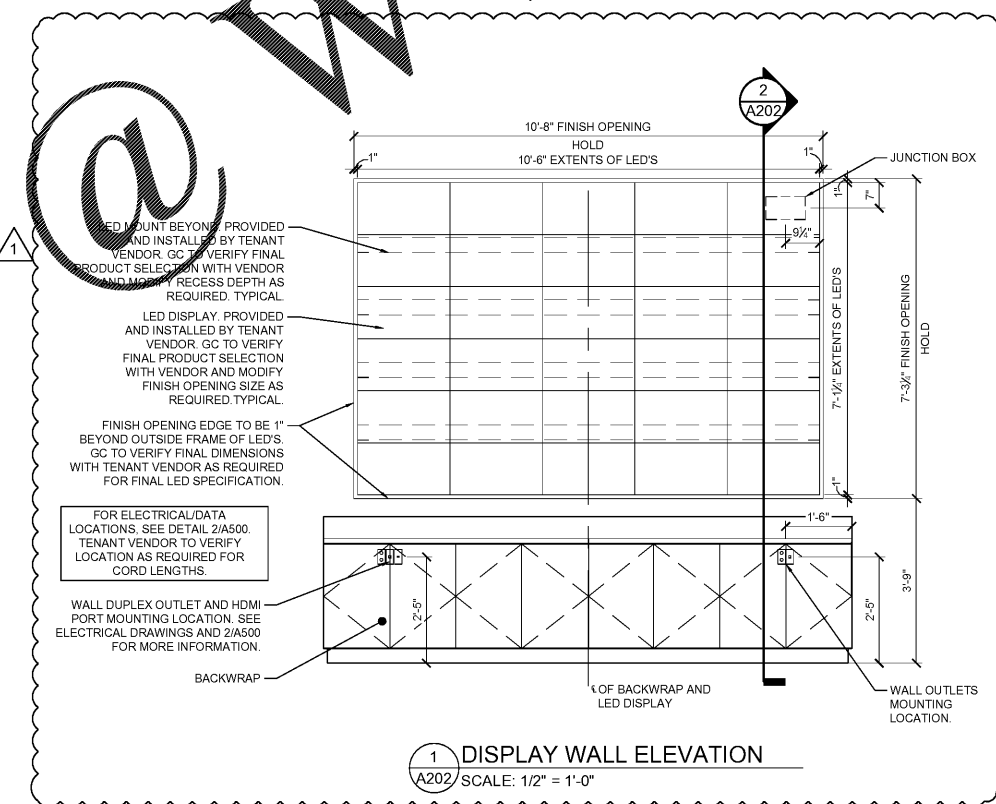

1 DISPLAY WALL ELEVATION  
A202 SCALE: 1/2" = 1'-0"

Order Plans @ WWW.DILine.com

These drawings are instruments of the Architect's service and are the property of LGA Partners LP. They shall not be reproduced or used in any way, whatsoever, without the written permission of LGA Partners LP. © 2018

NO.	DATE	DESCRIPTION
1	09/05/2018	PERMIT/BID SET

DATE:	08/20/2018
DRAWN BY:	STAFF
PROJECT NO.:	18125
FILE NAME:	18125 Morphie - The Florida Mall.dwg

**STOREFRONT AND DIGITAL DISPLAY WALL DETAILS**