

**GENERAL NOTES**

- (A) REFER TO PROJECT MANUAL FOR ADDITIONAL REQUIREMENTS.
- (B) DIMENSIONS ARE TO ROUGH FACE OF CONCRETE, FRAMING, OR CENTER LINE OF STRUCTURE UNLESS OTHERWISE INDICATED.
- (C) REFER TO CIVIL DRAWINGS FOR ADDITIONAL REQUIREMENTS.
- (D) REFER TO ARCHITECTURAL EXTERIOR FINISH SCHEDULE FOR MATERIAL TYPES, COLORS, AND FINISHES UNLESS OTHERWISE INDICATED PROVIDE FINISHES AS FOLLOWS.

1. ALL NON-GALVANIZED METAL PARTS TO BE PRIMED AND PAINTED (2) COATS SHERWIN WILLIAMS "HUNT CLUB" SW700.
2. POLYMER COMPOSITE MATERIAL COLOR TO EQUAL "TREX" SELECT SERIES "WINCHESTER GREY". FINAL COLOR TO BE SELECTED BY OWNER FROM MANUFACTURER'S STANDARD SAMPLES.






**CRAIG A. SCHNEIDER, AIA**  
**ARCHITECT**  
 1736 East Sunshine, Suite 417  
 Springfield, Missouri 65804  
 417.862.0515  
 Fax: 417.862.3268  
 e-mail: architect@cschneider.com

**PROJECT:**  
**NEW O'REILLY AUTO PARTS STORE**  
**HWY 67**  
**PRICEVILLE, AL**  
**SITE DEVELOPMENT DETAILS**

**O'Reilly AUTO PARTS**  
 CORPORATE OFFICES  
 233 SOUTH PATTERSON  
 SPRINGFIELD, MISSOURI 65802  
 (417) 862-2674 TELEPHONE

COMM # 4160  
 DATE: 04-06-18  
 REVISION  
 DATE:

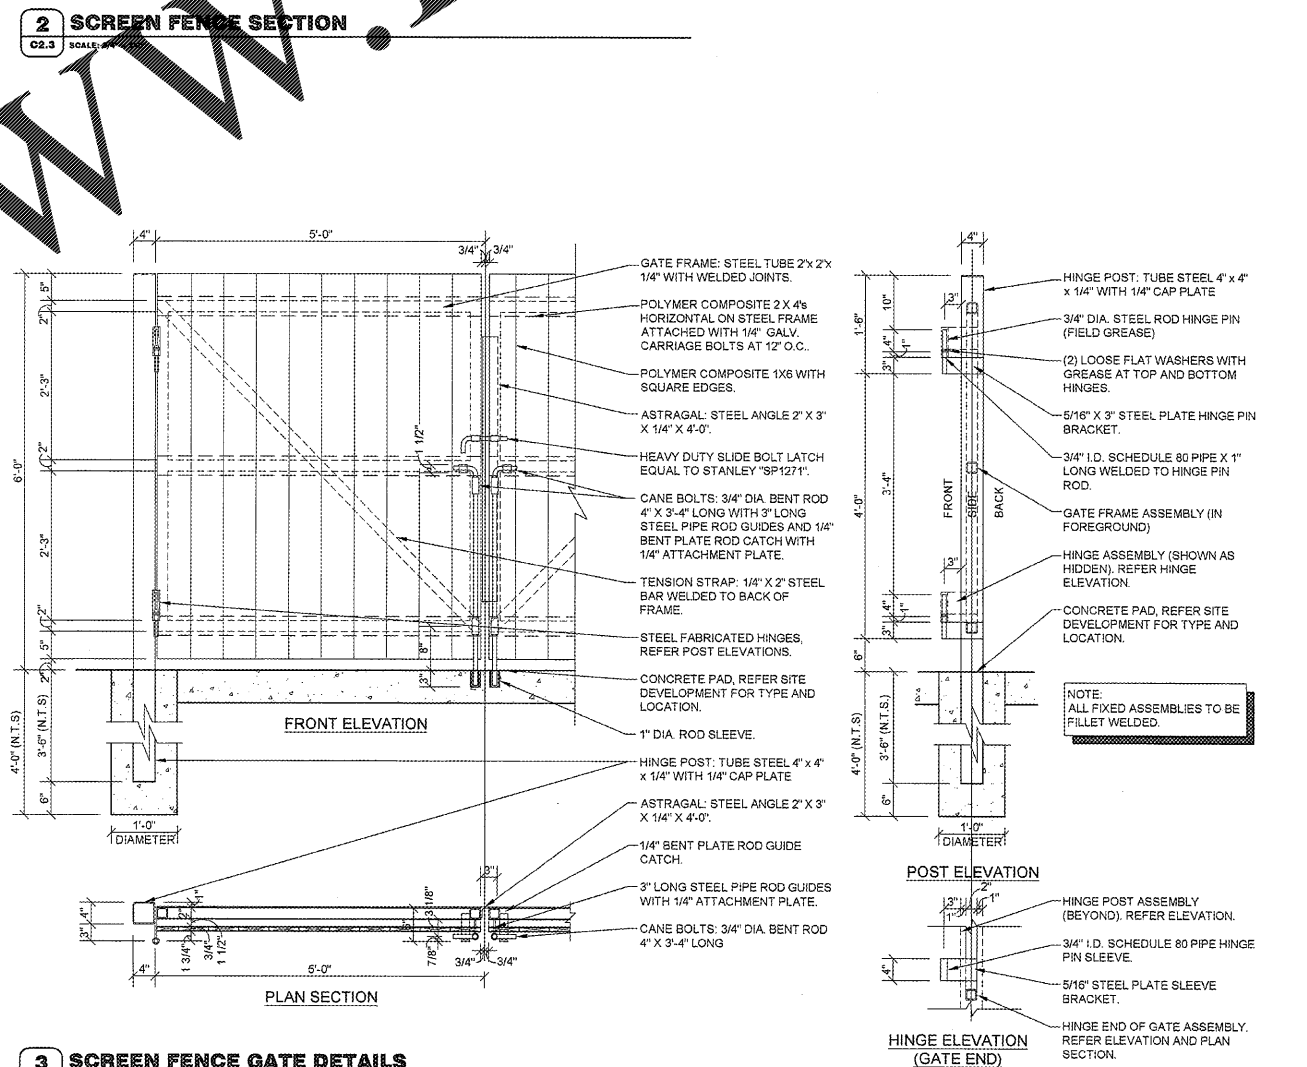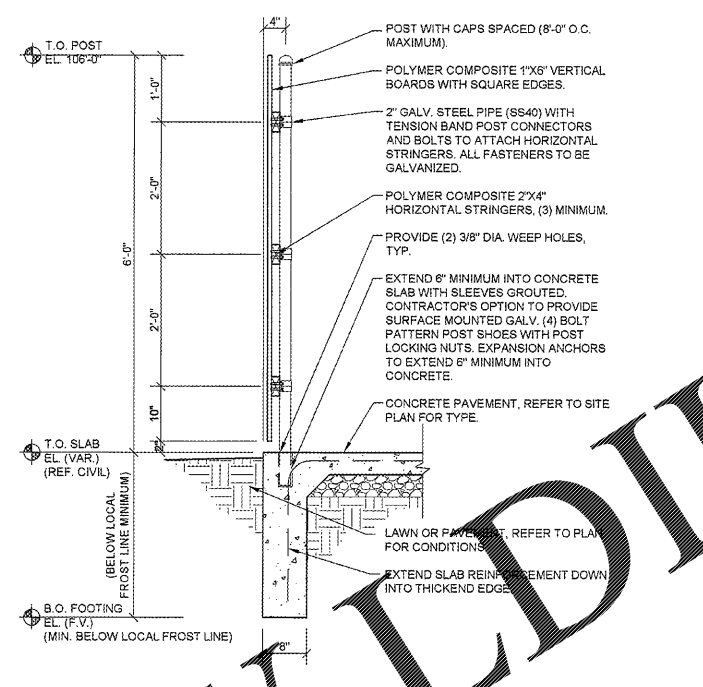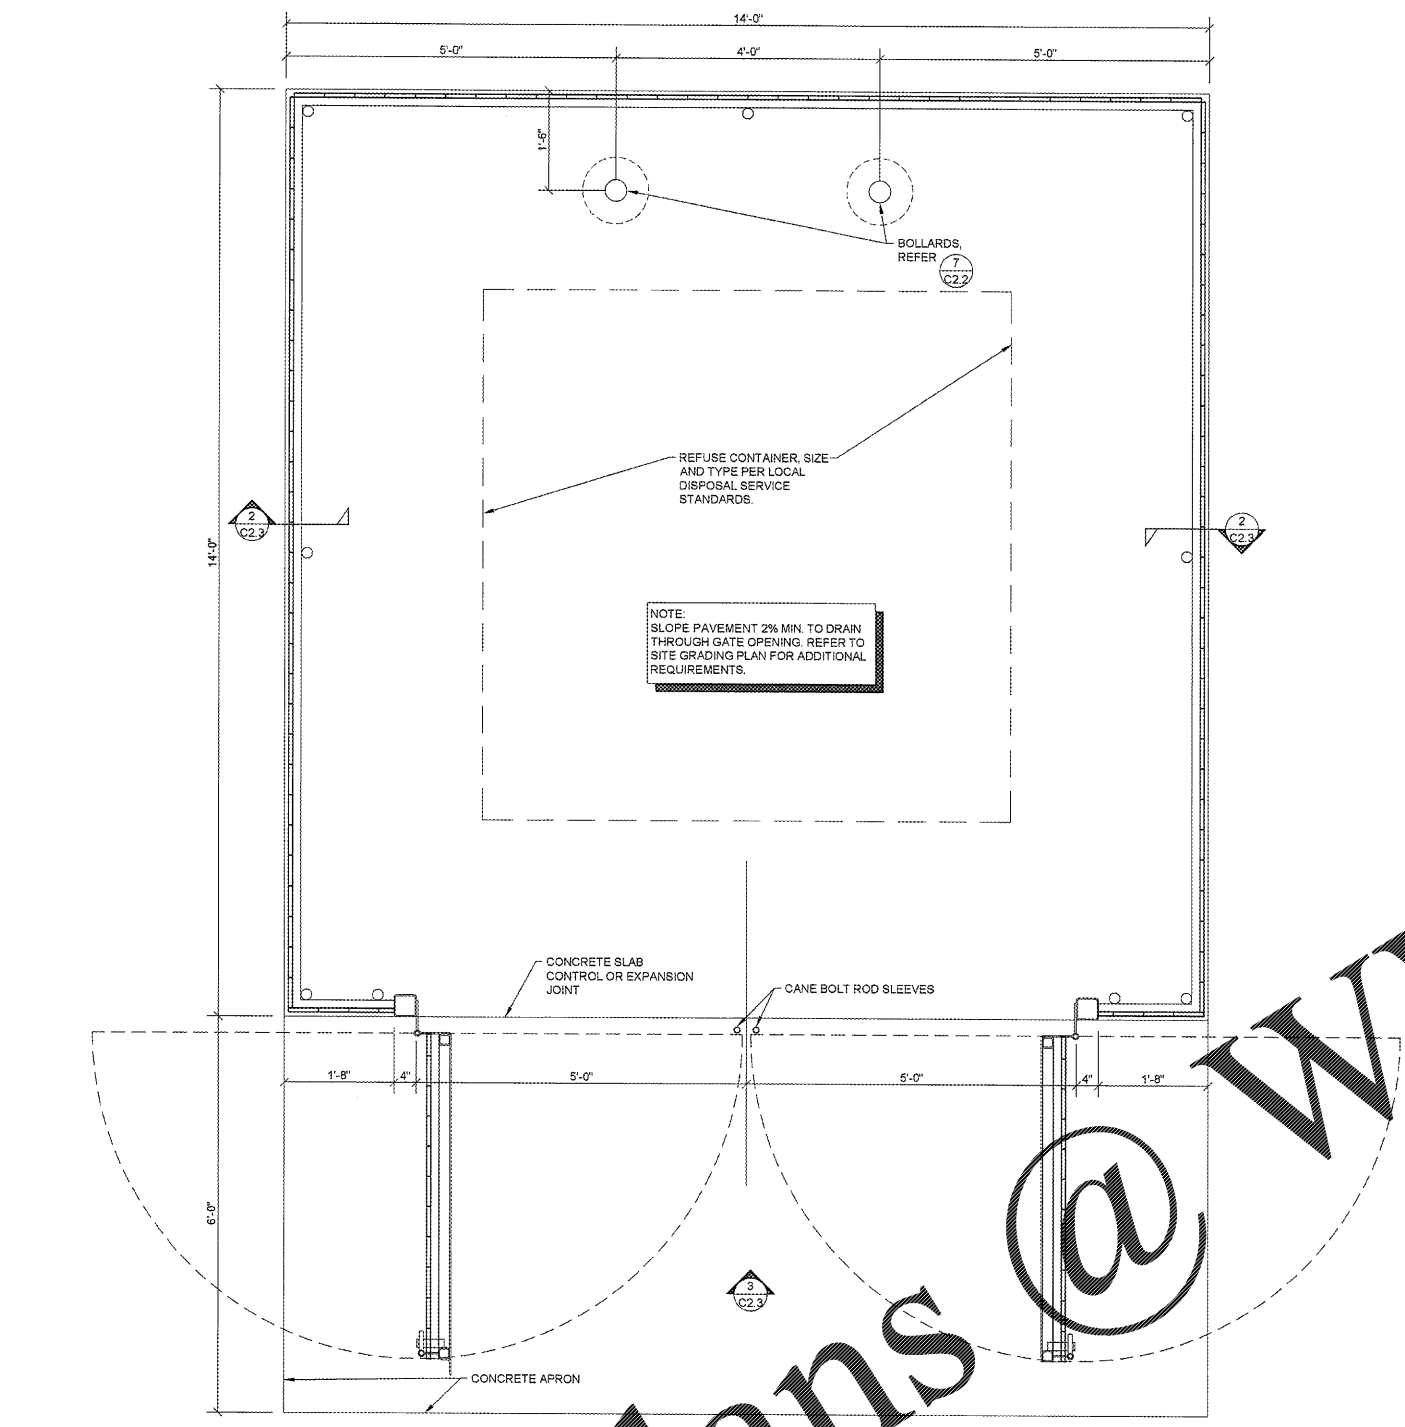

Order Plans @ WWW.LDLine.com