



ROUND DUCT WRAP INSULATION
N.T.S.

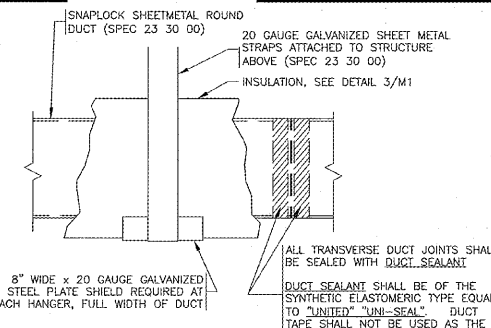

ROUND DUCT INSULATION HANGER SHIELD
N.T.S.

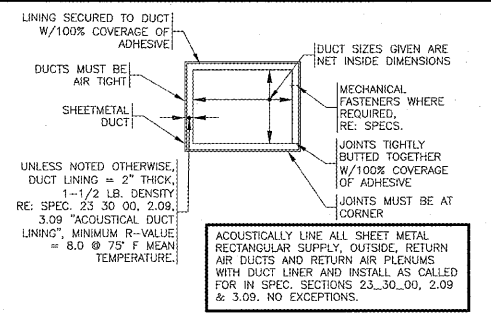

RECTANGULAR DUCT LINER INSULATION
N.T.S.

HVAC OUTDOOR AIR REQUIREMENTS

MECHANICAL CODE REFERENCE:
FOR REQUIRED OUTDOOR VENTILATION AIR IN RETAIL - "SALES/STORAGE ROOM"

1. SHOWROOM = 3370 SQUARE FEET
2. HARD PARTS = 3551 SQUARE FEET

SHOWROOM (SALES)
3370 (SQUARE FEET) + 1000 (SQUARE FEET) = 3.37
3.37 x 15 (PERSONS/1000 SQUARE FEET) = 51 PERSONS
(CFM/ PERSON x PERSONS) + (CFM/SQUARE FEET x SQUARE FEET) = CFM
(7.5 x 51) + (.12 x 3370) = 783.53 CFM OF OUTSIDE AIR REQUIRED
783.53 ÷ .8 (EFFECTIVENESS) = 979.41 CFM

HARD PARTS (STORAGE ROOM)
3551 x .12 (CFM/SQUARE FEET) = 426.12 CFM OF OUTSIDE AIR REQUIRED
426.12 ÷ .8 (EFFECTIVENESS) = 532.65 CFM
979 CFM + 533 CFM = 1512 TOTAL CFM

TOTAL OUTSIDE AIR MINIMUM REQUIRED BY CODE: 1512 CFM
OUTSIDE AIR SPECIFIED ON PLAN SHEET M1: 1512 CFM

HVAC - KEYNOTES

1. THERMOSTATS. (TYPICAL WIRING FOR EACH THERMOSTAT) SEE SHEET VS1.
2. 12"x12" DUCT WITH ELBOW FROM "R2" TO JUST ABOVE THE CEILING PLATFORM.
3. WALL CAP 500 CFM EXHAUST. ARCHITECTURAL ELEVATIONS SHOW DIMENSIONED LOCATION.

HVAC ROOF BRACING CONFLICTS

CONTRACTOR TO FIELD VERIFY ROOF'S HORIZONTAL ROD BRACING LOCATIONS. IF NECESSARY, SHIFT ROOFTOP UNITS AND DUCTS AS REQUIRED TO AVOID CONFLICT WITH BRACING.

OUTSIDE AIR SETUP:

CONTRACTOR TO SET DAMPERS AS FOLLOWS:
ECONOMIZER MODE MAXIMUM CFM PER UNIT
7.5 TON RTU = 3,000
5 TON RTU = 2,000
MINIMUM OUTSIDE AIR CFM PER RTU (TYPICAL) = 378 DURING OCCUPIED HOURS ONLY.

HVAC GENERAL NOTES


1. DRAWING IS DIAGRAMMATIC AND IS NOT TO BE SCALED. REFER TO ARCHITECTURAL PLANS OR FIELD MEASUREMENTS FOR DIMENSIONS.
2. ALL WORK IS TO BE PERFORMED IN ACCORDANCE WITH THE APPLICABLE CODE(S) NOTED ON THE CODE SUMMARY SHEET.
3. THE CONTRACTOR SHALL FIELD VERIFY ALL EXISTING CONSTRUCTION PRIOR TO SUBMITTING HIS BID. NO EXTRAS WILL BE PAID DUE TO UNANTICIPATED EXISTING CONDITIONS.
4. ALL ROOF AND WALL PENETRATIONS REQUIRED SHALL BE COORDINATED WITH THE GENERAL CONTRACTOR. PROVIDE ALL SLEEVES, FLASHING, CURBS, REINFORCING ANGLES, SUPPORTING FRAMES, ETC., WHICH ARE REQUIRED UNLESS THEY ARE SPECIFICALLY CALLED OUT TO BE FURNISHED BY OTHERS.
5. A SUBMITTAL OF ALL MATERIALS AND EQUIPMENT PROPOSED TO BE USED ON THE JOB SHALL BE PREPARED AS SOON AS POSSIBLE AFTER AWARD OF THE CONTRACT. THE SUBMITTAL WILL BE REVIEWED BY THE OWNER FOR EQUAL QUALITY AND PERFORMANCE TO THE ITEMS SPECIFIED. ALL CONTROL DEVICES SHALL BE INCLUDED IN THE SUBMITTAL.
6. THE PROPER PERFORMANCE OF THE CONTROL SYSTEM IS THE RESPONSIBILITY OF THE CONTRACTOR.
7. THE CONTRACTOR SHALL COOPERATE AND COORDINATE HIS WORK WITH THE WORK OF OTHER SUBCONTRACTORS OF THE PROJECT. COORDINATION DOES NOT MEAN "I WAS HERE FIRST".
8. THE CONTRACTOR SHALL BE RESPONSIBLE FOR INSTALLING A COMPLETE AND FUNCTIONAL SYSTEM IN ACCORDANCE WITH THE INTENT OF THE PLANS, WHETHER OR NOT EVERY ELEMENT THEREOF IS SPECIFICALLY CALLED OUT.
9. DUCT DIMENSIONS ON PLANS ARE TO BE FINISHED INSIDE DIMENSIONS.
10. DUCT MATERIALS SHALL BE AS FOLLOWS:
ROUND SUPPLY AIR DUCT (SPEC 23 30 00)
RECTANGULAR SUPPLY AND RETURN AIR DUCT WORK - (SPEC 23 30 00) INSTALL TURNING VANES IN ALL ELBOWS. DO NOT SUBSTITUTE RADIUS ELBOWS.
HUMIDITY TO DEFUSERS - (SPEC 23 30 00) (SEE DIFFUSER INSTALLATION DETAIL).
EXHAUST DUCT - (SPEC 23 30 00)
TRANSITIONS - SHALL CONFORM TO SMACNA STANDARDS.
11. INSULATE HVAC CONDENSATE DRAIN PIPING WITH 1/2" ARMAFLEX.
12. ALL WORK IS TO BE GUARANTEED FOR ONE YEAR UPON OCCUPANCY.
13. NO EQUIPMENT OR FIXTURE SUBSTITUTIONS (THAT ARE NOT CURRENTLY LISTED) WITHOUT PRIOR WRITTEN APPROVAL OF THE OWNER.
14. UPON COMPLETION BALANCE SYSTEMS TO AIR FLOWS SHOWN. REPORT THE BALANCING MEASUREMENTS ON THE "AS BUILT" DRAWINGS.
15. MOUNT CONDENSATE AND REFRIGERANT LINES AS HIGH AS POSSIBLE.
16. CONTRACTOR TO VERIFY WIRING BY HVAC CONTRACTOR, FINAL CONNECTIONS BY HVAC CONTRACTOR.
17. ALL CAULKING ON BUILDING PENETRATIONS SHALL BE A ONE-COMPONENT NON-SAG URETHANE ELASTOMERIC SEALANT. ANY CONTRACTOR WHO USED SILICONE OR ANY OTHER CAULKING WILL BE REQUIRED TO REMOVE AND REPLACE WITH A SPECIFIED SEALANT (SPEC. 07 92 00).
18. THE HVAC SYSTEM SHALL BE CONSTRUCTED IN ACCORDANCE WITH NFPA 1017-2, and NFPA 90A "STANDARD FOR THE INSTALLATION OF AIR CONDITIONING AND VENTILATION SYSTEMS".
19. ALL HVAC SYSTEM FLUES & VENTS SHALL BE CONSTRUCTED IN ACCORDANCE WITH NFPA 54 (LATEST EDITION).
20. PROVIDE AIR FILTRATION MEDIA FOR OUTSIDE AND RETURN AIR PRIOR TO OCCUPANCY THAT PROVIDES AT LEAST A MINIMUM EFFICIENCY REPORTING VALUE (MERV) OF 8.
21. COVERING OF DUCT OPENINGS AND PROTECTION OF MECHANICAL EQUIPMENT DURING CONSTRUCTION. THE TIME OF ROUGH INSTALLATION, OR DURING STORAGE ON THE CONSTRUCTION SITE AND UNTIL FINAL START-UP OF THE HEATING AND COOLING EQUIPMENT, ALL DUCT AND OTHER RELATED AIR DISTRIBUTION COMPONENT OPENINGS SHALL BE COVERED WITH PLASTIC SHEETMETAL OR OTHER MATERIALS APPLICABLE TO THE ENFORCING AGENCY TO REDUCE THE AMOUNT OF DIRT OR DEBRIS WHICH MAY COLLECT IN THE SYSTEM. ALL HVAC CONTRACTOR SHALL RUN AT A MINIMUM SLOPE OF 1/8" PER FOOT FOR CONDENSATE DRAIN PIPING.

HVAC SYSTEMS TESTING & BALANCING


THE HVAC SYSTEM SHALL BE TESTED AND BALANCED (T&B) BY THE CONTRACTOR PER SPEC SECTION: 23_05_93 AND IN ACCORDANCE WITH THE PROCEDURES OF AABC OR NEBB. CONTRACTOR SHALL SUBMIT WRITTEN T&B REPORTS TO THE OWNER. SINCE THIS O'REILLY STORE IS LESS THAN 50,000 SQ. FT. THEN SYSTEM COMMISSIONING IS NOT REQUIRED PER ASHRAE 90.1.

SEISMIC RESTRAINTS (ONLY REQUIRED FOR SEISMIC DESIGN CATEGORIES C,D,E,F)

CONTRACTOR TO REFER TO ARCHITECTURAL SHEET G1.1 FOR SEISMIC DESIGN CATEGORY.
IF REQUIRED SEE SEISMIC DETAILS SHEET ME1.

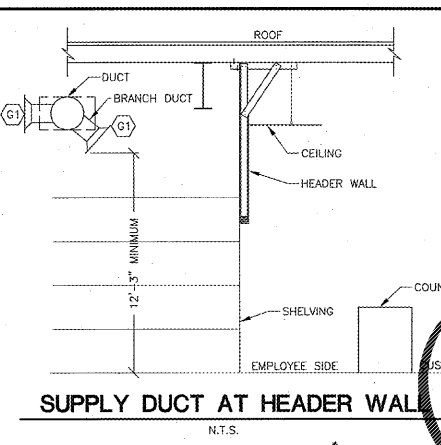


SUPPLY DUCT AT HEADER WALL
N.T.S.

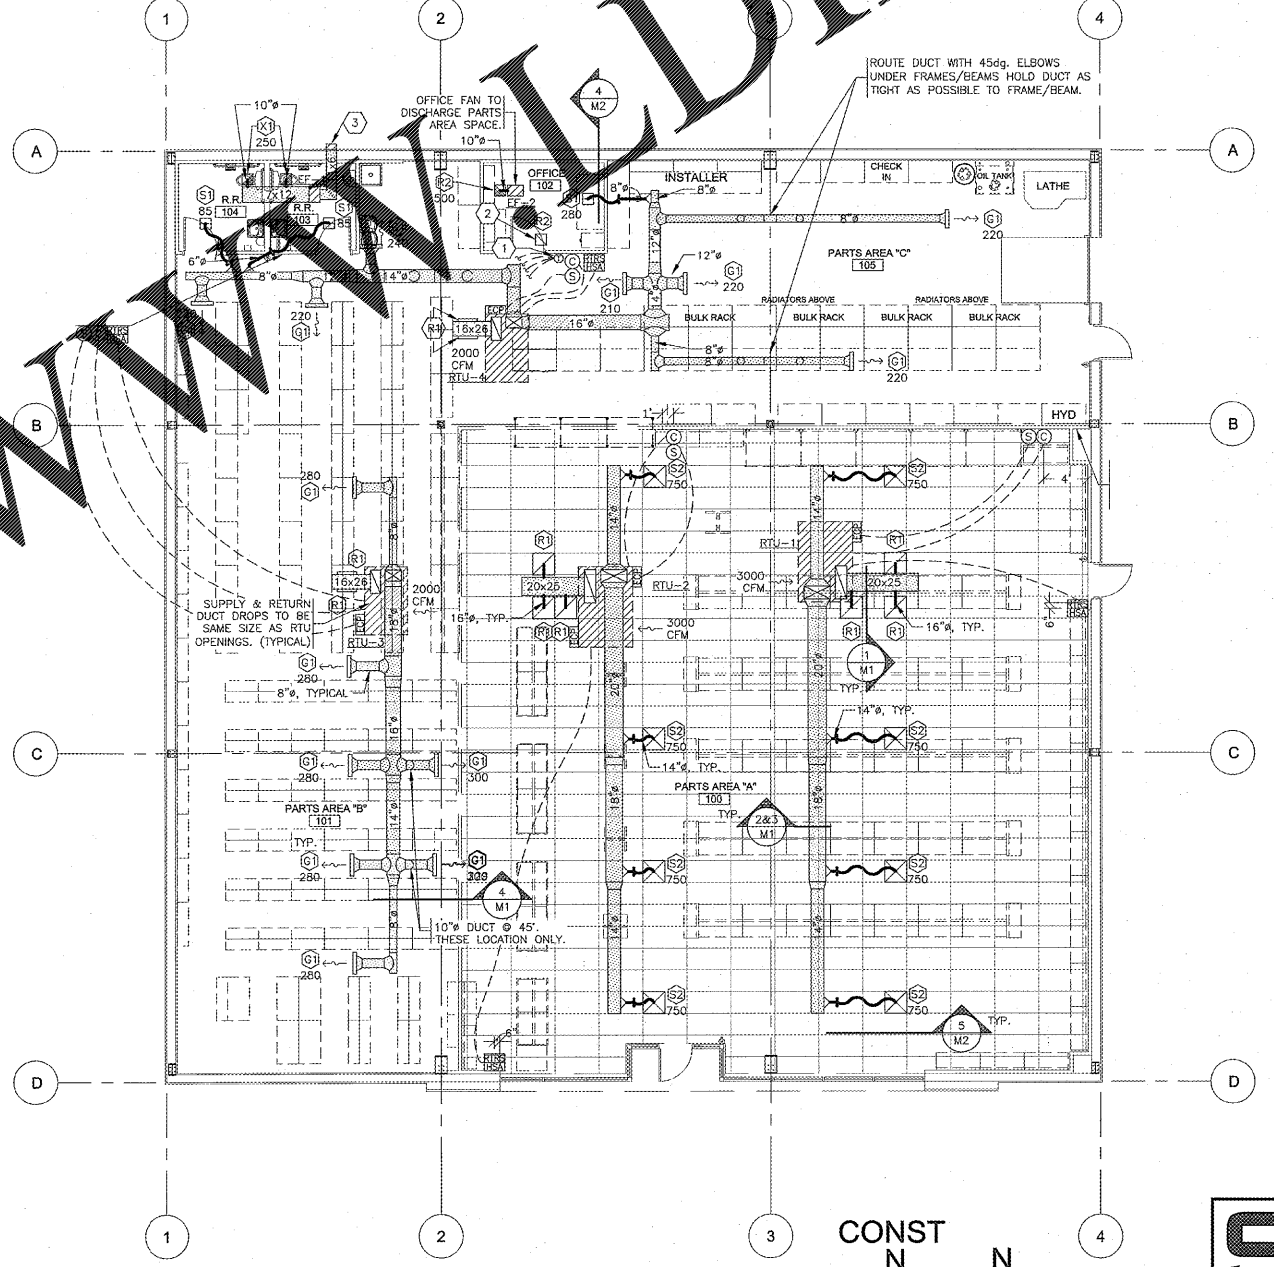


HVAC PLAN

SCALE: 1/8" = 1'-0"

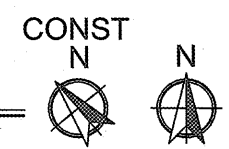

SGE
SMITH & GOTH ENGINEERS, INC.
3655 S. JEFFERSON AVE. P: 417-882-2200
SPRINGFIELD, MO 65807 F: 417-882-1188
WWW.SMITHGOTH.COM

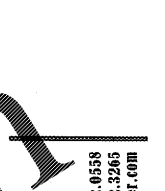

CRAG A. SCHNEIDER, AIA
ARCHITECT
1736 East Sunshine, Suite 417
Springfield, Missouri 65804
417.862.6538
Fax: 417.862.6265
e-mail: architect@esterlyschneider.com

PROJECT:
NEW O'REILLY AUTO PARTS STORE
HWY 67
PRICEVILLE, AL
HVAC PLAN

O'Reilly AUTO PARTS
CORPORATE OFFICES
233 SOUTH PATTERSON
SPRINGFIELD, MISSOURI 65802
(417) 862-2674 TELEPHONE

COMM # 4160
DATE: 04-06-18
REVISION
DATE:

Order Plans

HVAC LEGEND

- SUPPLY DIFFUSER (4 WAY)
- SUPPLY DIFFUSER (1 WAY)
- RETURN AIR GRILLE
- EXHAUST REGISTER
- RECTANGULAR OR ROUND DUCT
- ROUND DUCT
- FLEXIBLE DUCT (MAX. LENGTH = 8'-0" NOTE...LOCATION OF FLEX DUCT SHALL BE ONLY AS INDICATED ON PLAN VIEW DRAWING.)
- 1" CONDENSATE PIPING
- REFRIGERANT PIPING
- AIR FLOW INDICATOR
- SADDLE TAP FITTING (WITH DAMPER)
- THERMOSTAT
- COMMUNICATION CABLE
- TURNING VANES
- VENSTAR EQUIPMENT CONTROL PANEL
- VENSTAR REMOTE SENSOR (FACTORY SUPPLIED WITH ROOF PENETRATOR). CONTRACTOR SHALL FIELD SPREAD CABLE & EXTEND CABLE TO UNITS. SEE VENSTAR S.O.W. FOR SENSING MOUNTING HEIGHTS.
- CO2 SENSOR FOR DEMAND CONTROL VENTILATION (FACTORY SUPPLIED WITH ROOF PENETRATOR). CONTRACTOR SHALL FIELD SPREAD & WIRE BY CONTRACTOR. SEE VENSTAR S.O.W. FOR SENSING MOUNTING HEIGHTS.
- MOTOR OPERATED DAMPER
- S.O.W. VENSTAR "SCOPE OF WORK" DOCUMENT SEE VSS SHEET.
- REMOTE TEST STATION FOR DUCT SMOKE DETECTOR (MOUNT @ 5'-0" A.F.F.)
- REMOTE ALARM/STROBE FOR DUCT SMOKE DETECTOR (MOUNT @ 7'-6" A.F.F.)