

36C209160271






































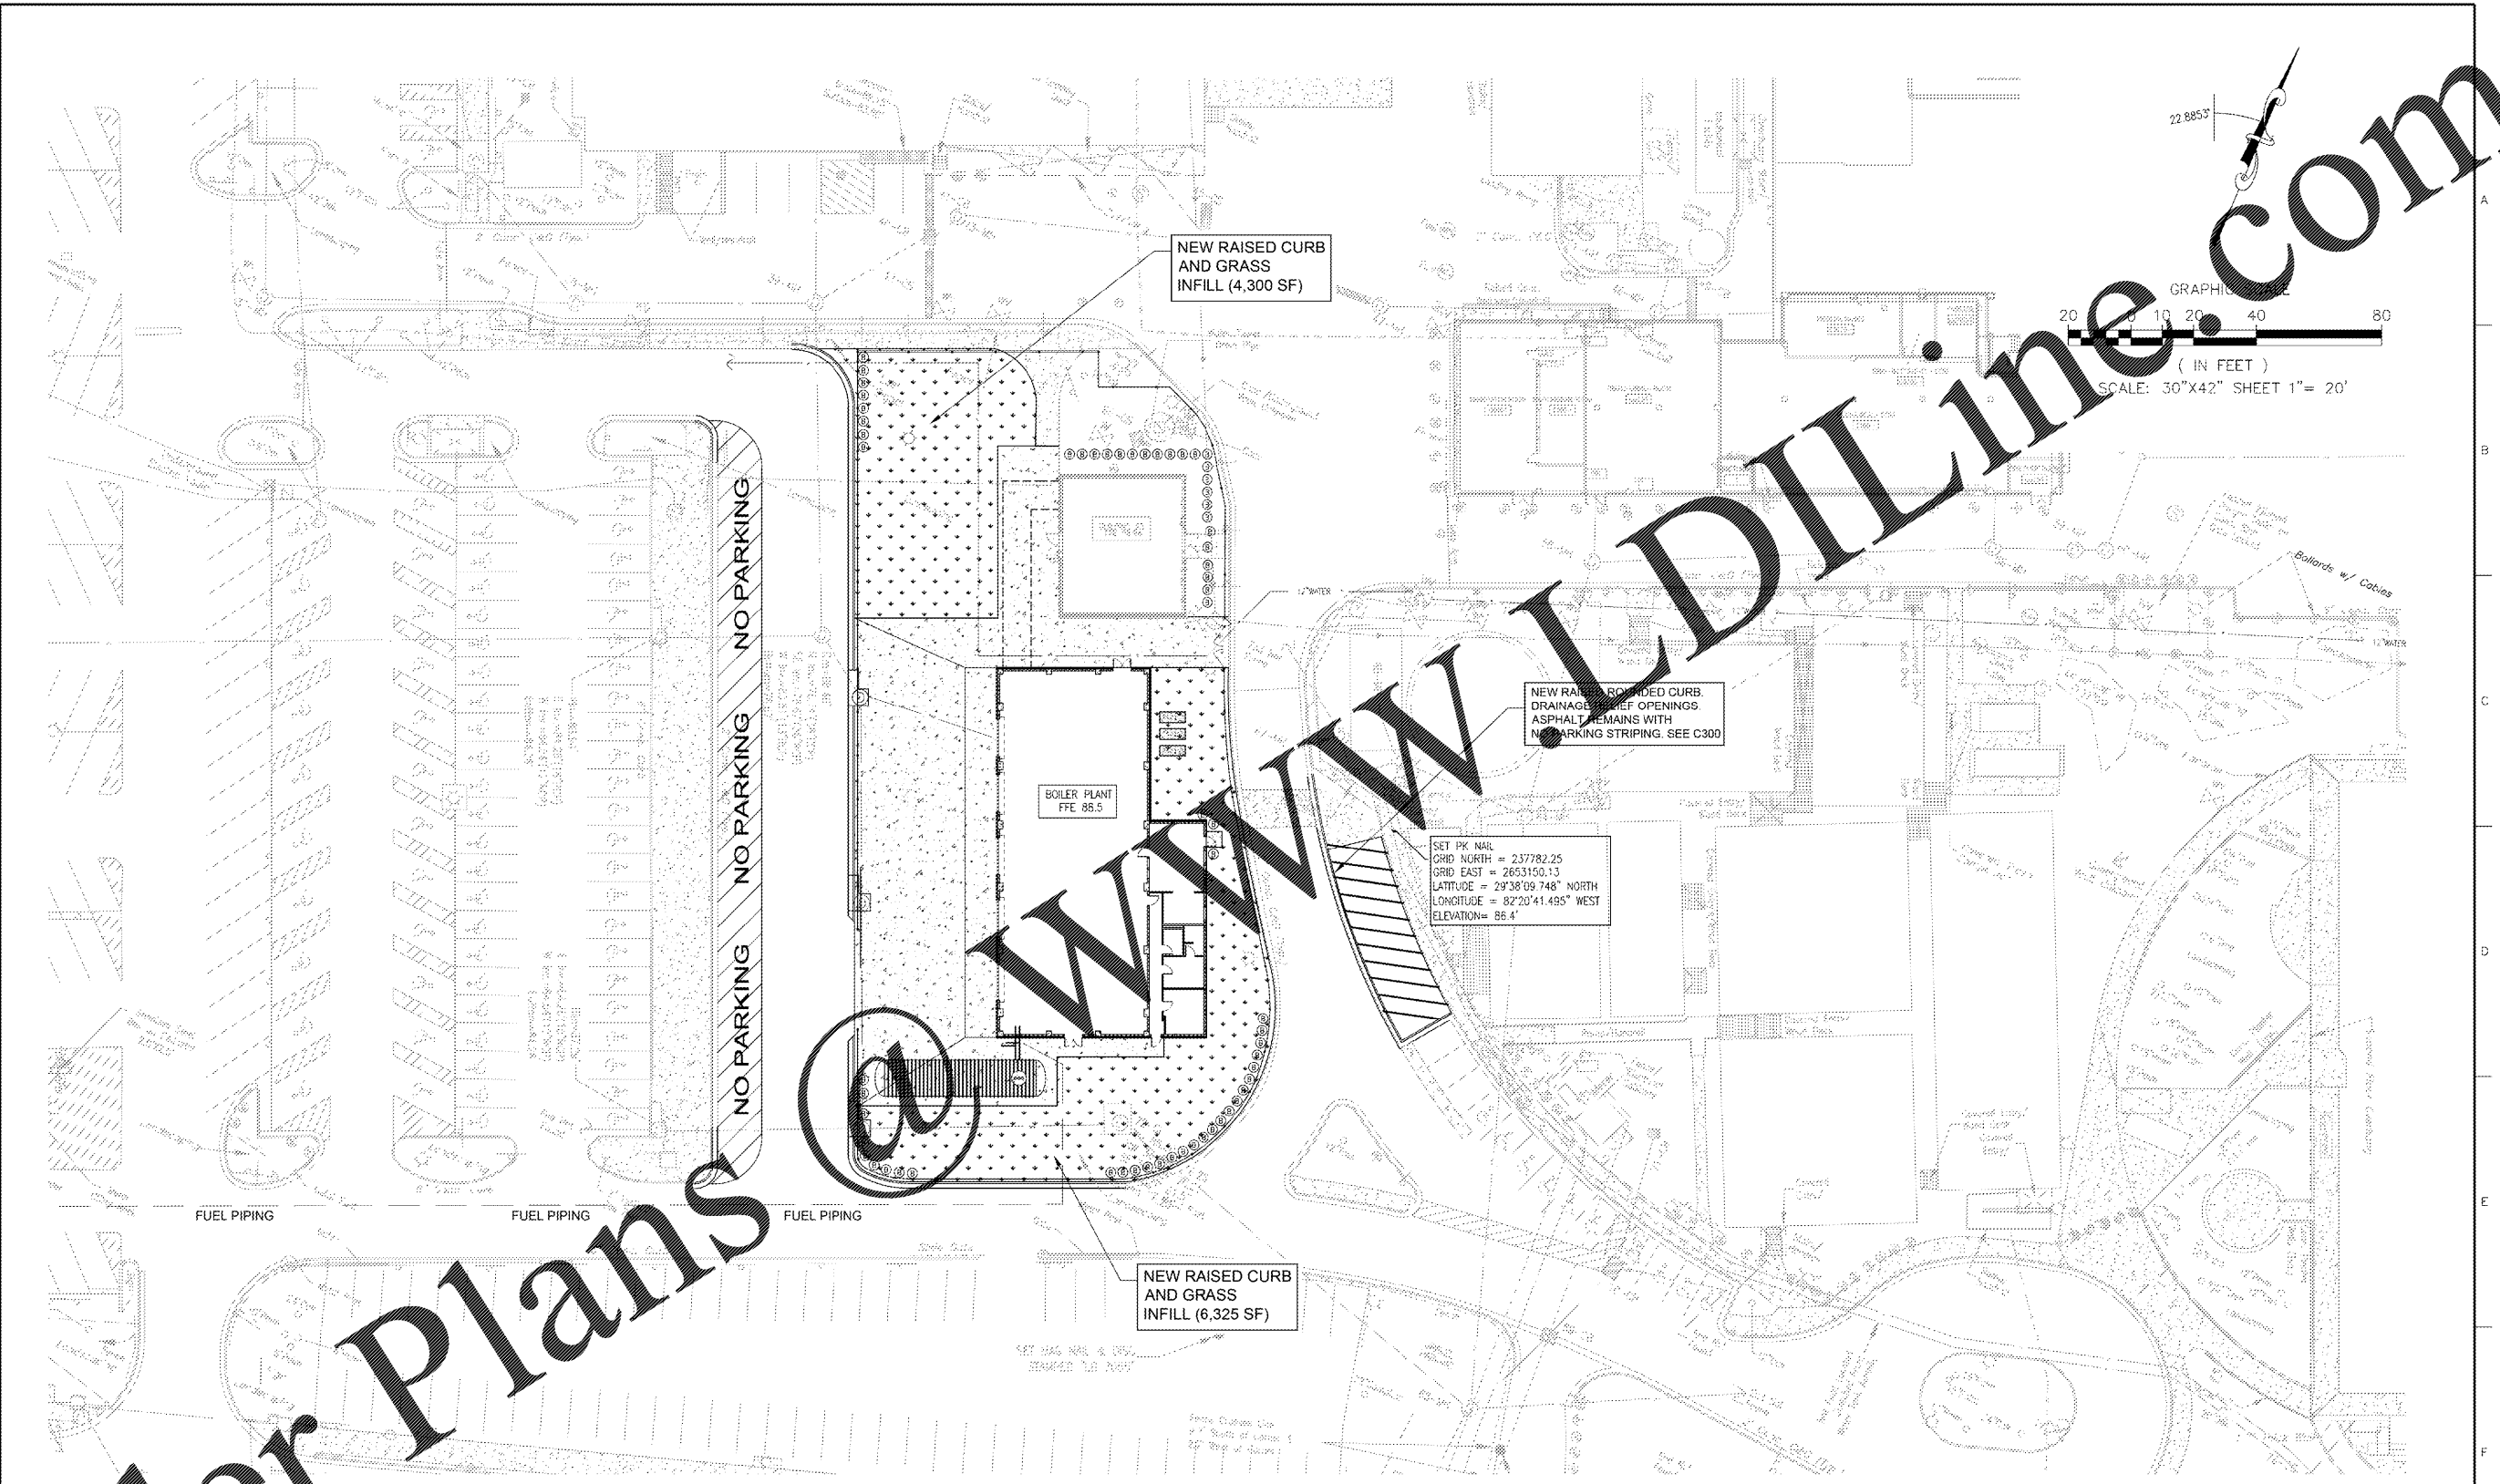

Order Plans

FINAL DESIGN
APPROVED FOR CONSTRUCTION

Revisions: Date	CONSULTANTS:	ENGINEER-OF-RECORD MICHAEL D. TADOTI No. 67618 STATE OF FLORIDA PROFESSIONAL ENGINEER FL PE 67618	ARCHITECT/ENGINEERS: AKEA INC. 3803 NW 98th Street, Suite B Gainesville, FL 32606 Phone: (352) 474-6124 Fax: (352) 553-4437 COA: FL #26693 AKEA Project No. 083-14	Drawing Title LANDSCAPE PLAN Approved: Project Director	Project Title REPLACE BOILERS - FCA D, ENERGY AT THE MALCOM RANDALL VAMC	Project Number 573-14-600 Building Number	Office of Construction and Facilities Management Department of Veterans Affairs
	Location GAINESVILLE, FLORIDA	Date MARCH 9, 2016	Checked MDT	Drawn JG	Drawing Number L100 16 OF 127		