
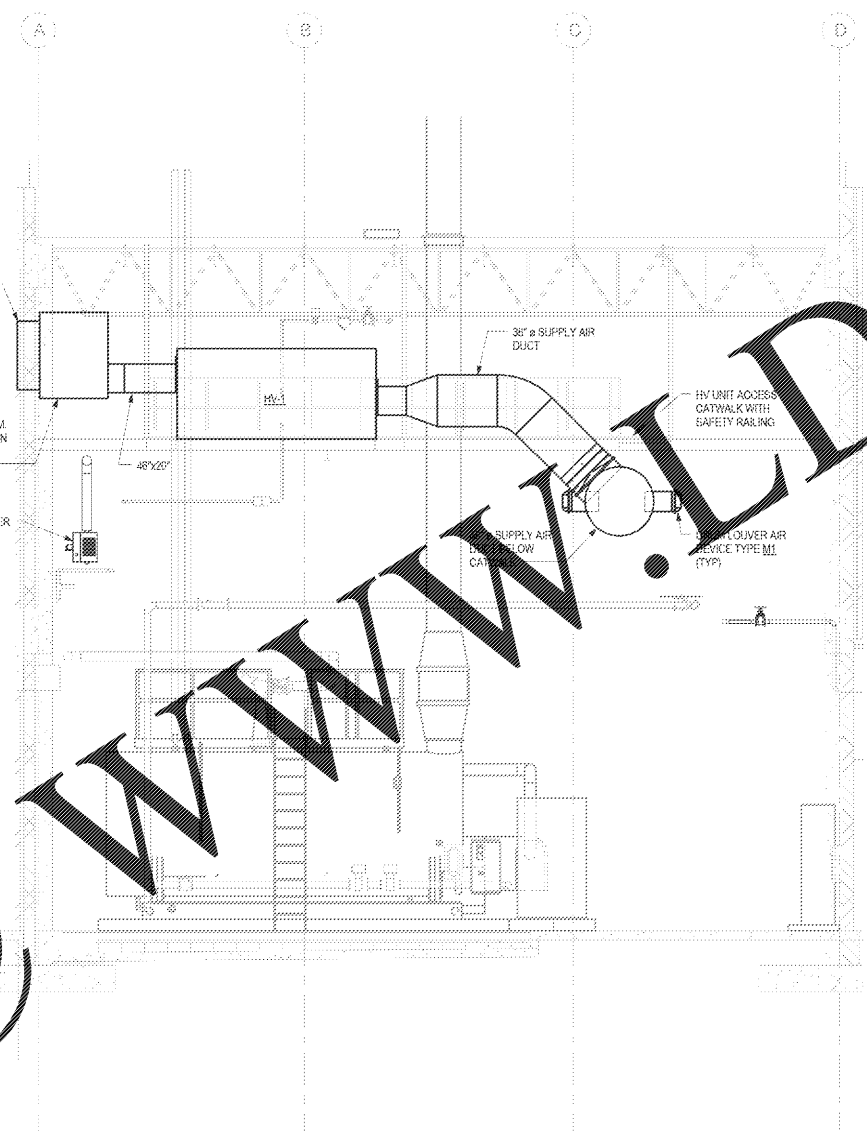



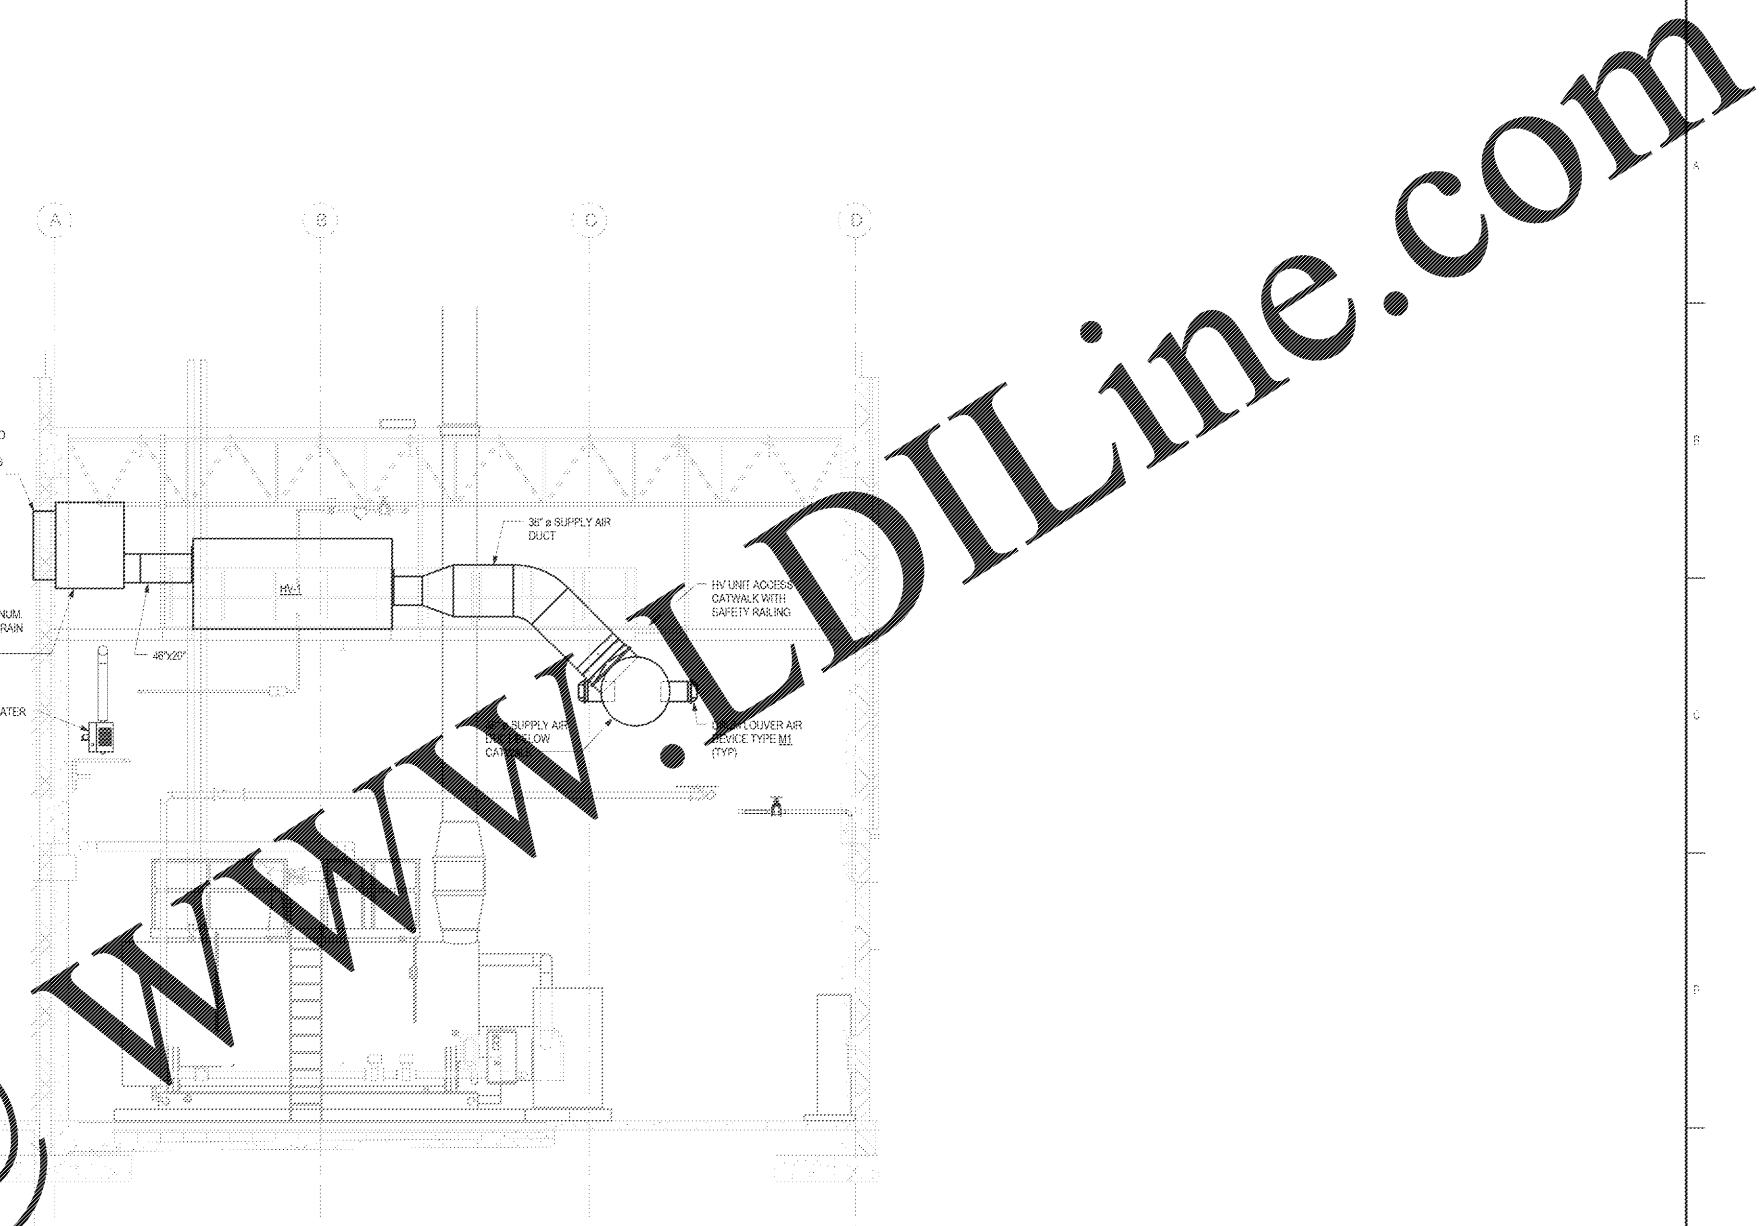

Order Plans @


HVAC SECTIONS  
 1/4" = 1'-0"

Order Plans @

FINAL DESIGN  
 APPROVED FOR CONSTRUCTION

Revisions	Date

**CONSULTANTS:**  
**AEI Affiliated Engineers**  
 Affiliated Engineers SE, Inc.  
 Tugay Town Center  
 12921 SW 1st Road Ste 205  
 Gainesville, Florida 32609  
 Tel: 352.376.5500 Fax: 352.375.3479  
 CA-0142

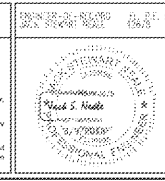

**ARCHITECT/ENGINEERS:**  
**AKEA INC**  
 1803 NW 98th Street, Suite B  
 Gainesville, FL 32606  
 Phone: (352) 474-8124  
 Fax: (352) 503-8437  
 CO: FL #26493  
 AKEA Project No. 083-14

Drawing Title  
**HVAC SECTIONS**  
 Approved: Project Director

Project Title  
**REPLACE BOILERS - FCA D. ENERGY AT THE MALCOM RANDALL VAMC**  
 Location  
**GAINESVILLE, FLORIDA**  
 Date  
**MARCH 9, 2016**  
 Checked  
**JSN**  
 Drawn  
**RWD**

Project Number  
**573-14-600**  
 Building Number  
 Drawing Number  
**MH302**  
 58 OF 127

Office of Construction and Facilities Management