


Order Plans @

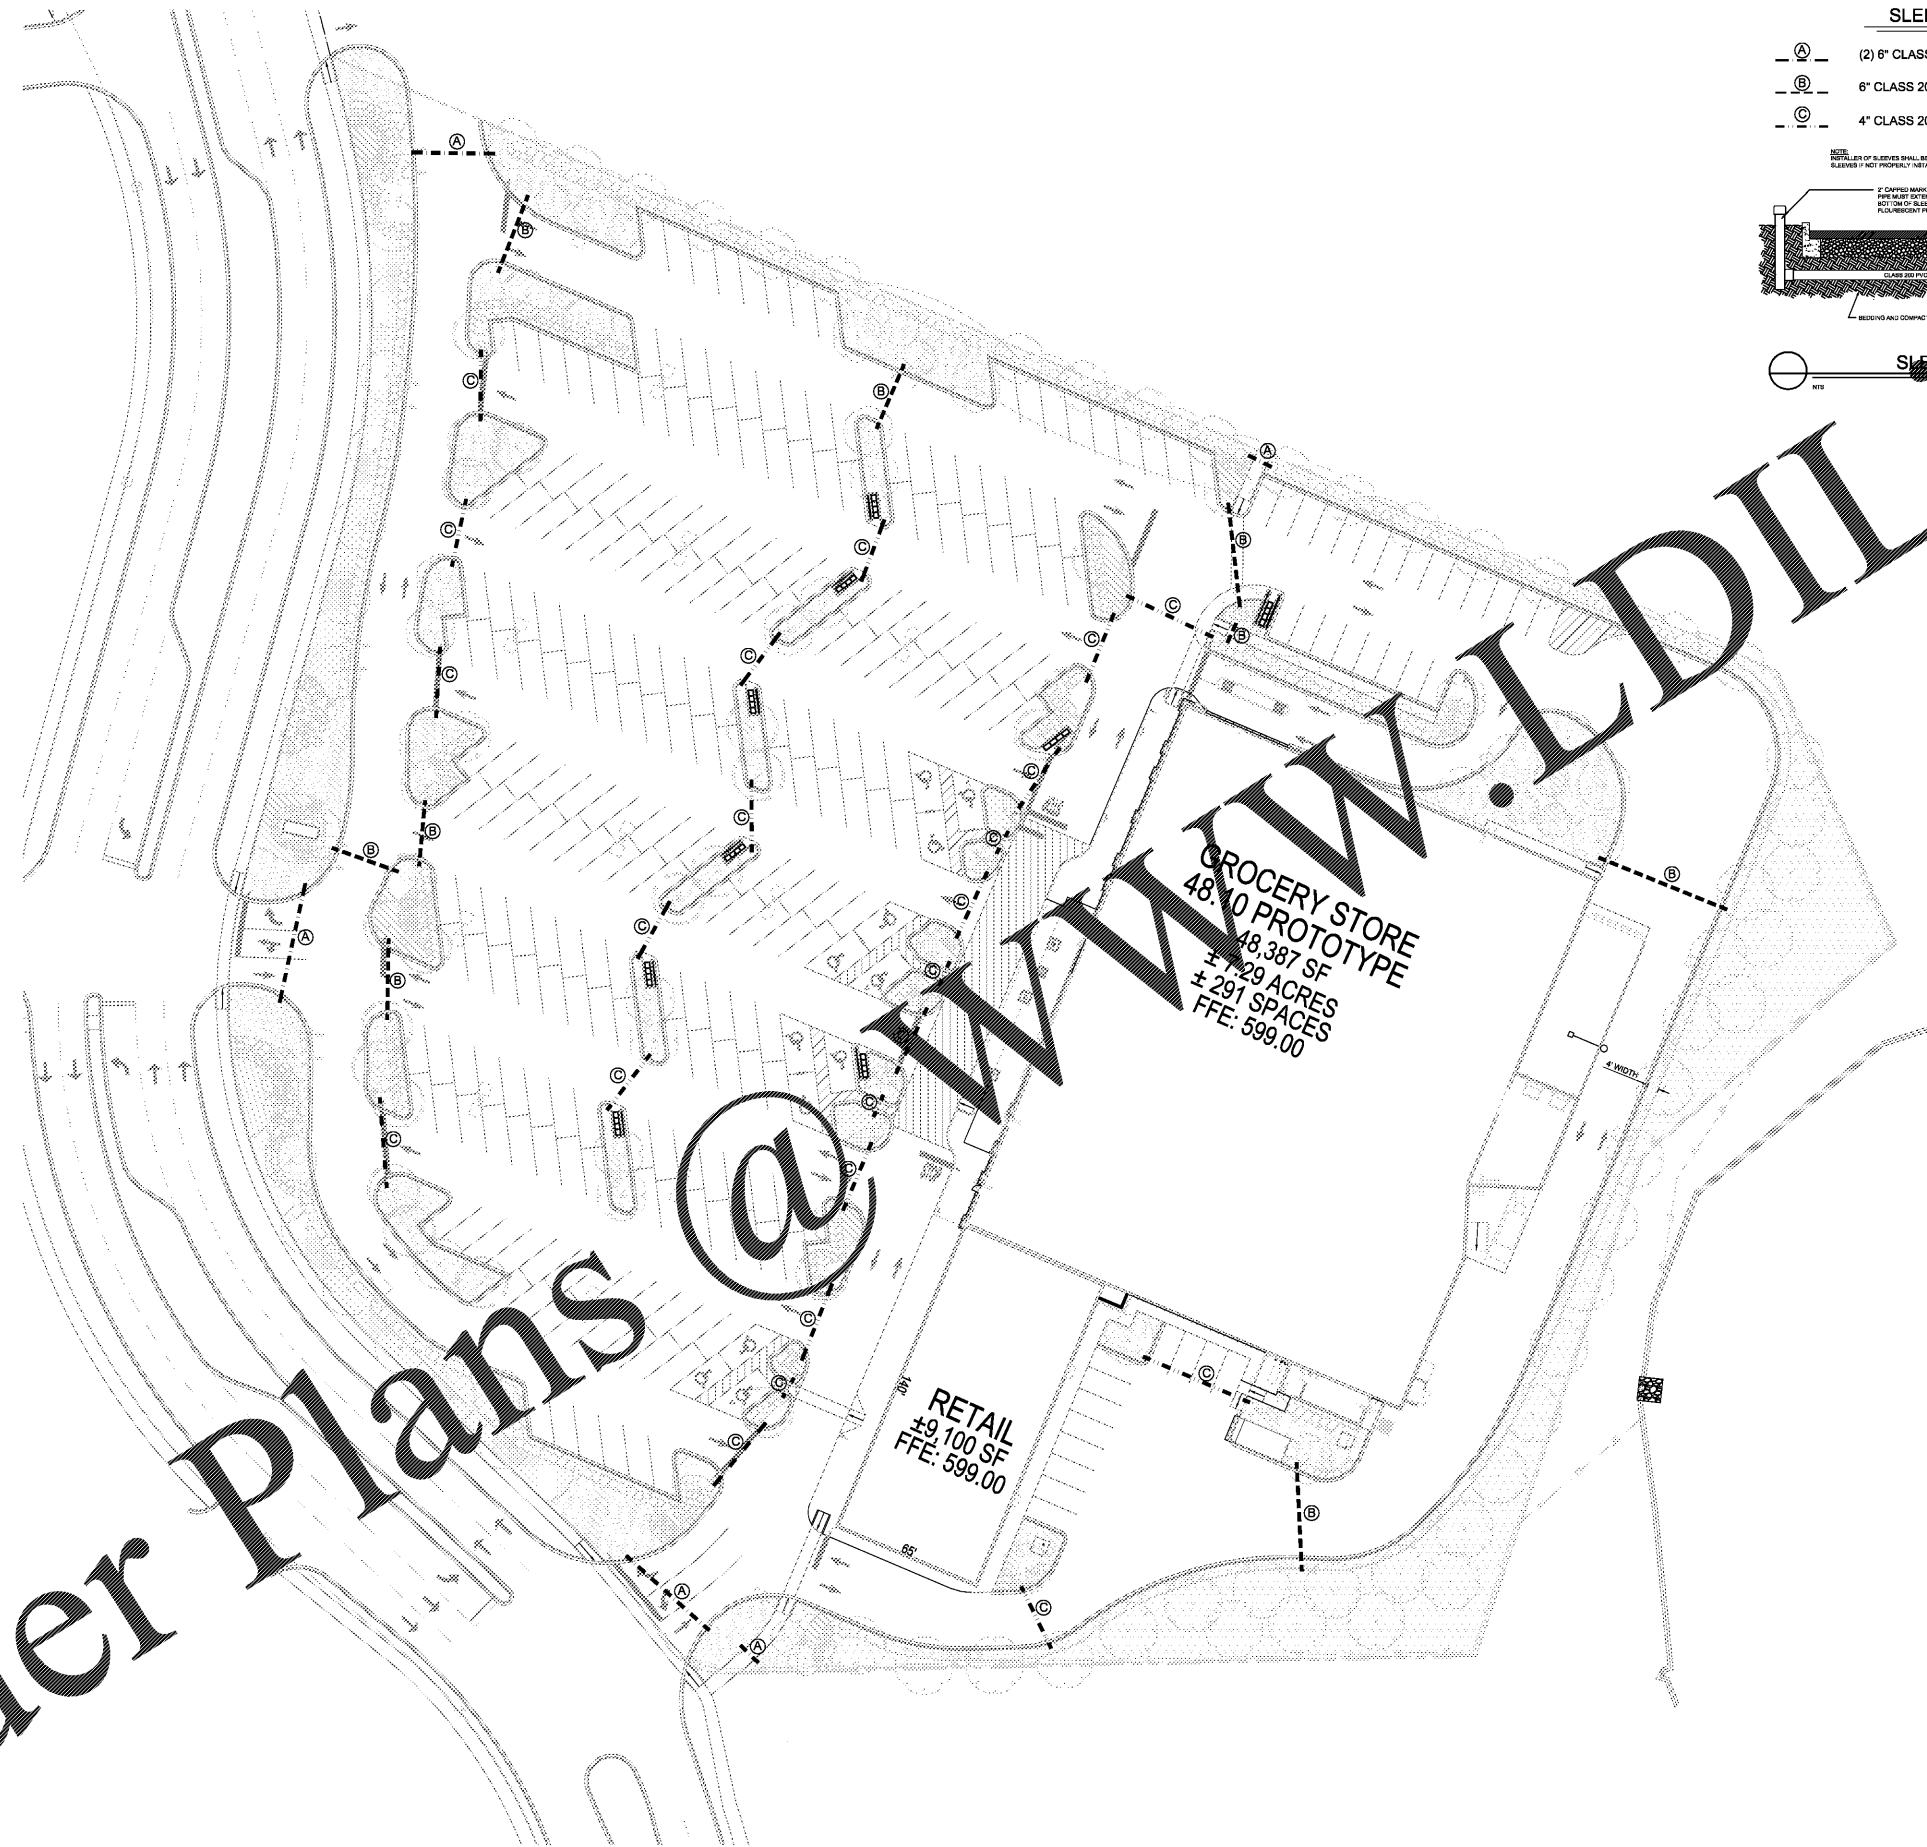



GROCERY STORE  
48.40 PROTOTYPE  
± 48,387 SF  
± 7.29 ACRES  
± 291 SPACES  
FFE: 599.00

RETAIL  
± 9,100 SF  
FFE: 599.00

**Irrigation**  
Consulting  
Services  
2231 Weatherstone Circle  
Conyers, GA 30094  
(770) 929-0844, fax (770) 760-8025

**SLEEVING LEGEND**


- (A) (2) 6" CLASS 200 PVC IRRIGATION SLEEVE
- (B) 6" CLASS 200 PVC IRRIGATION SLEEVE
- (C) 4" CLASS 200 PVC IRRIGATION SLEEVE

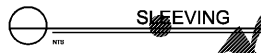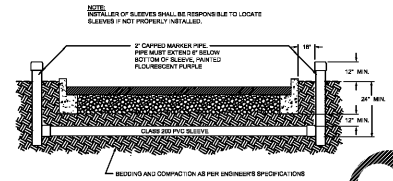

NO.	REVISIONS DESCRIPTION	DATE

TITLE		DATE	
IRRIGATION SLEEVING PLAN		07/17/18	
PUBLIX & SHOPS SHOPPING CENTER		SCALE	
TATTERSALL PARK		1" = 30'	
4000 GREYSTONE WAY, LLC		DRAWN BY	
GREYSTONE WAY, LLC		R. GREGORY, P.L.A.	
CND BY		DATE	
ICE		07/17/18	

**GONZALEZ - STRENGTH & ASSOCIATES, INC.**  
CIVIL ENGINEERING, LAND SURVEYING, PLANNING, TRAFFIC & TRANSPORTATION  
2176 PARKWAY LAKE DRIVE  
TALLAHASSEE, FL 32310  
PHONE: (904) 942-2486  
FAX: (904) 942-3033  
www.Gonzalez-Strength.com  
© Copyright 2016

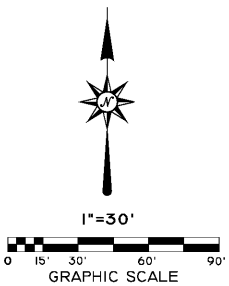

DRAWING	11.0 - RD
PROJECT	17WH002