
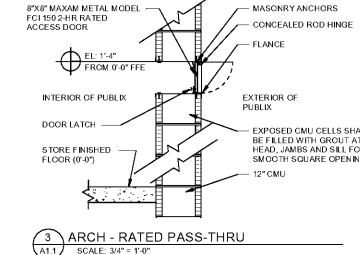


© COPYRIGHT 2018  
PUBLIX SUPER MARKETS, INC.  
THESE CONSTRUCTION DOCUMENTS ARE THE PROPERTY OF PUBLIX SUPER MARKETS, INC. AND ARE NOT TO BE COPIED OR REPRODUCED FOR ANY SPECIFIC BUILDING WITHOUT WRITTEN PERMISSION. THESE DRAWINGS SHALL NOT BE DISSEMINATED WITHOUT PRIOR WRITTEN PERMISSION OF PUBLIX SUPER MARKETS, INC.

THE DESIGN INDICATED IN THESE CONSTRUCTION DOCUMENTS IS TO THE BEST OF MY KNOWLEDGE, INFORMATION, AND BELIEF, COMPLY WITH THE APPLICABLE MINIMUM BUILDING CODES.

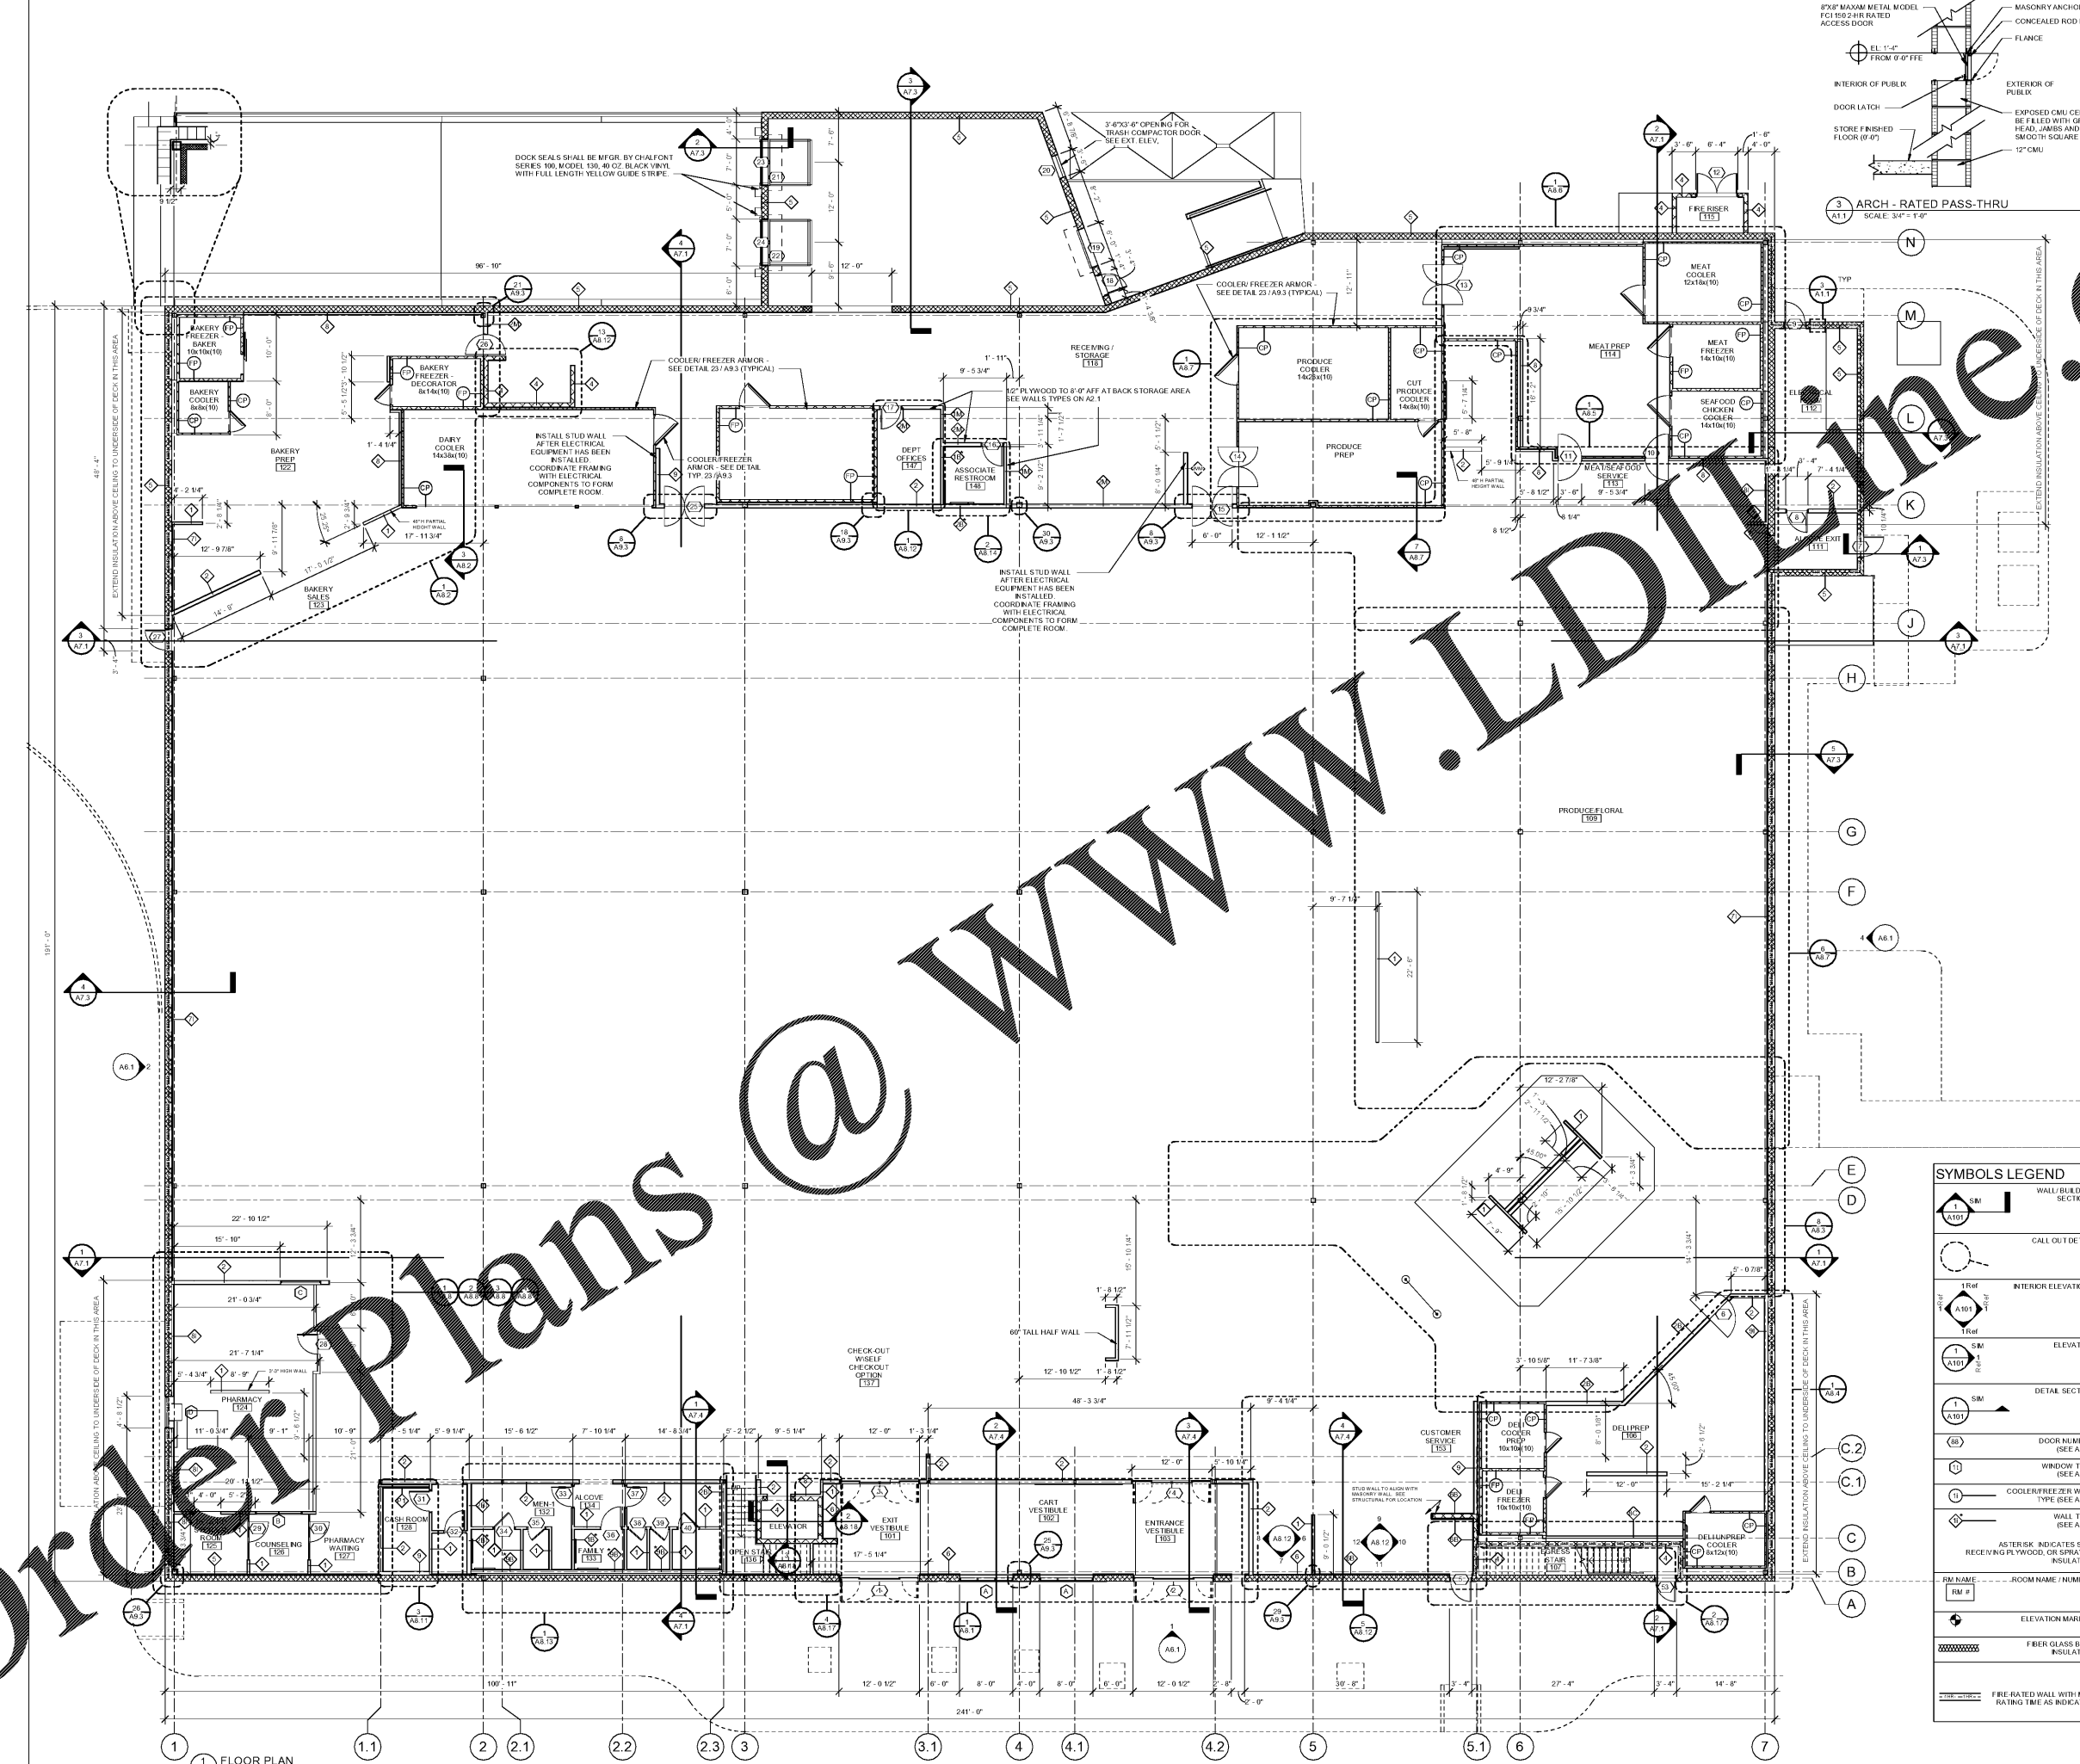

**SYMBOLS LEGEND**

	WALL/BUILDING SECTIONS
	CALL OUT DETAIL
	INTERIOR ELEVATIONS
	ELEVATION
	DETAIL SECTION
	DOOR NUMBER (SEE AT 1)
	WINDOW TYPE (SEE AT 1)
	COOLER/FREEZER WALL TYPE (SEE AT 1)
	WALL TYPE (SEE AT 1)
	ROOM NAME / NUMBER
	ELEVATION MARKER
	FIBER GLASS BATT INSULATION
	FIRE-RATED WALL WITH MIN. RATING TIME AS INDICATED

PLOT DATE:  
August 21 2018

No.	Description	Date

STORE NUMBER  
**1687**  
**Tattersall Park**  
US 280 & Highway 19  
Hooover  
Shelby Co., AL  
**48.10**  
SIENNA LITE

**FLOOR PLAN**  
As indicated

**A1.1**