

PLOT DATE:  
August 21 2018

No.	Description	Date

STORE NUMBER

1687

Tattersall Park

US 280 & Highway 19  
Floover

Shelby Co., AL

48.10


1/8/16.2018

SIENNA LITE

FLOOR  
FINISHES PLAN

As Indicated

A2.2

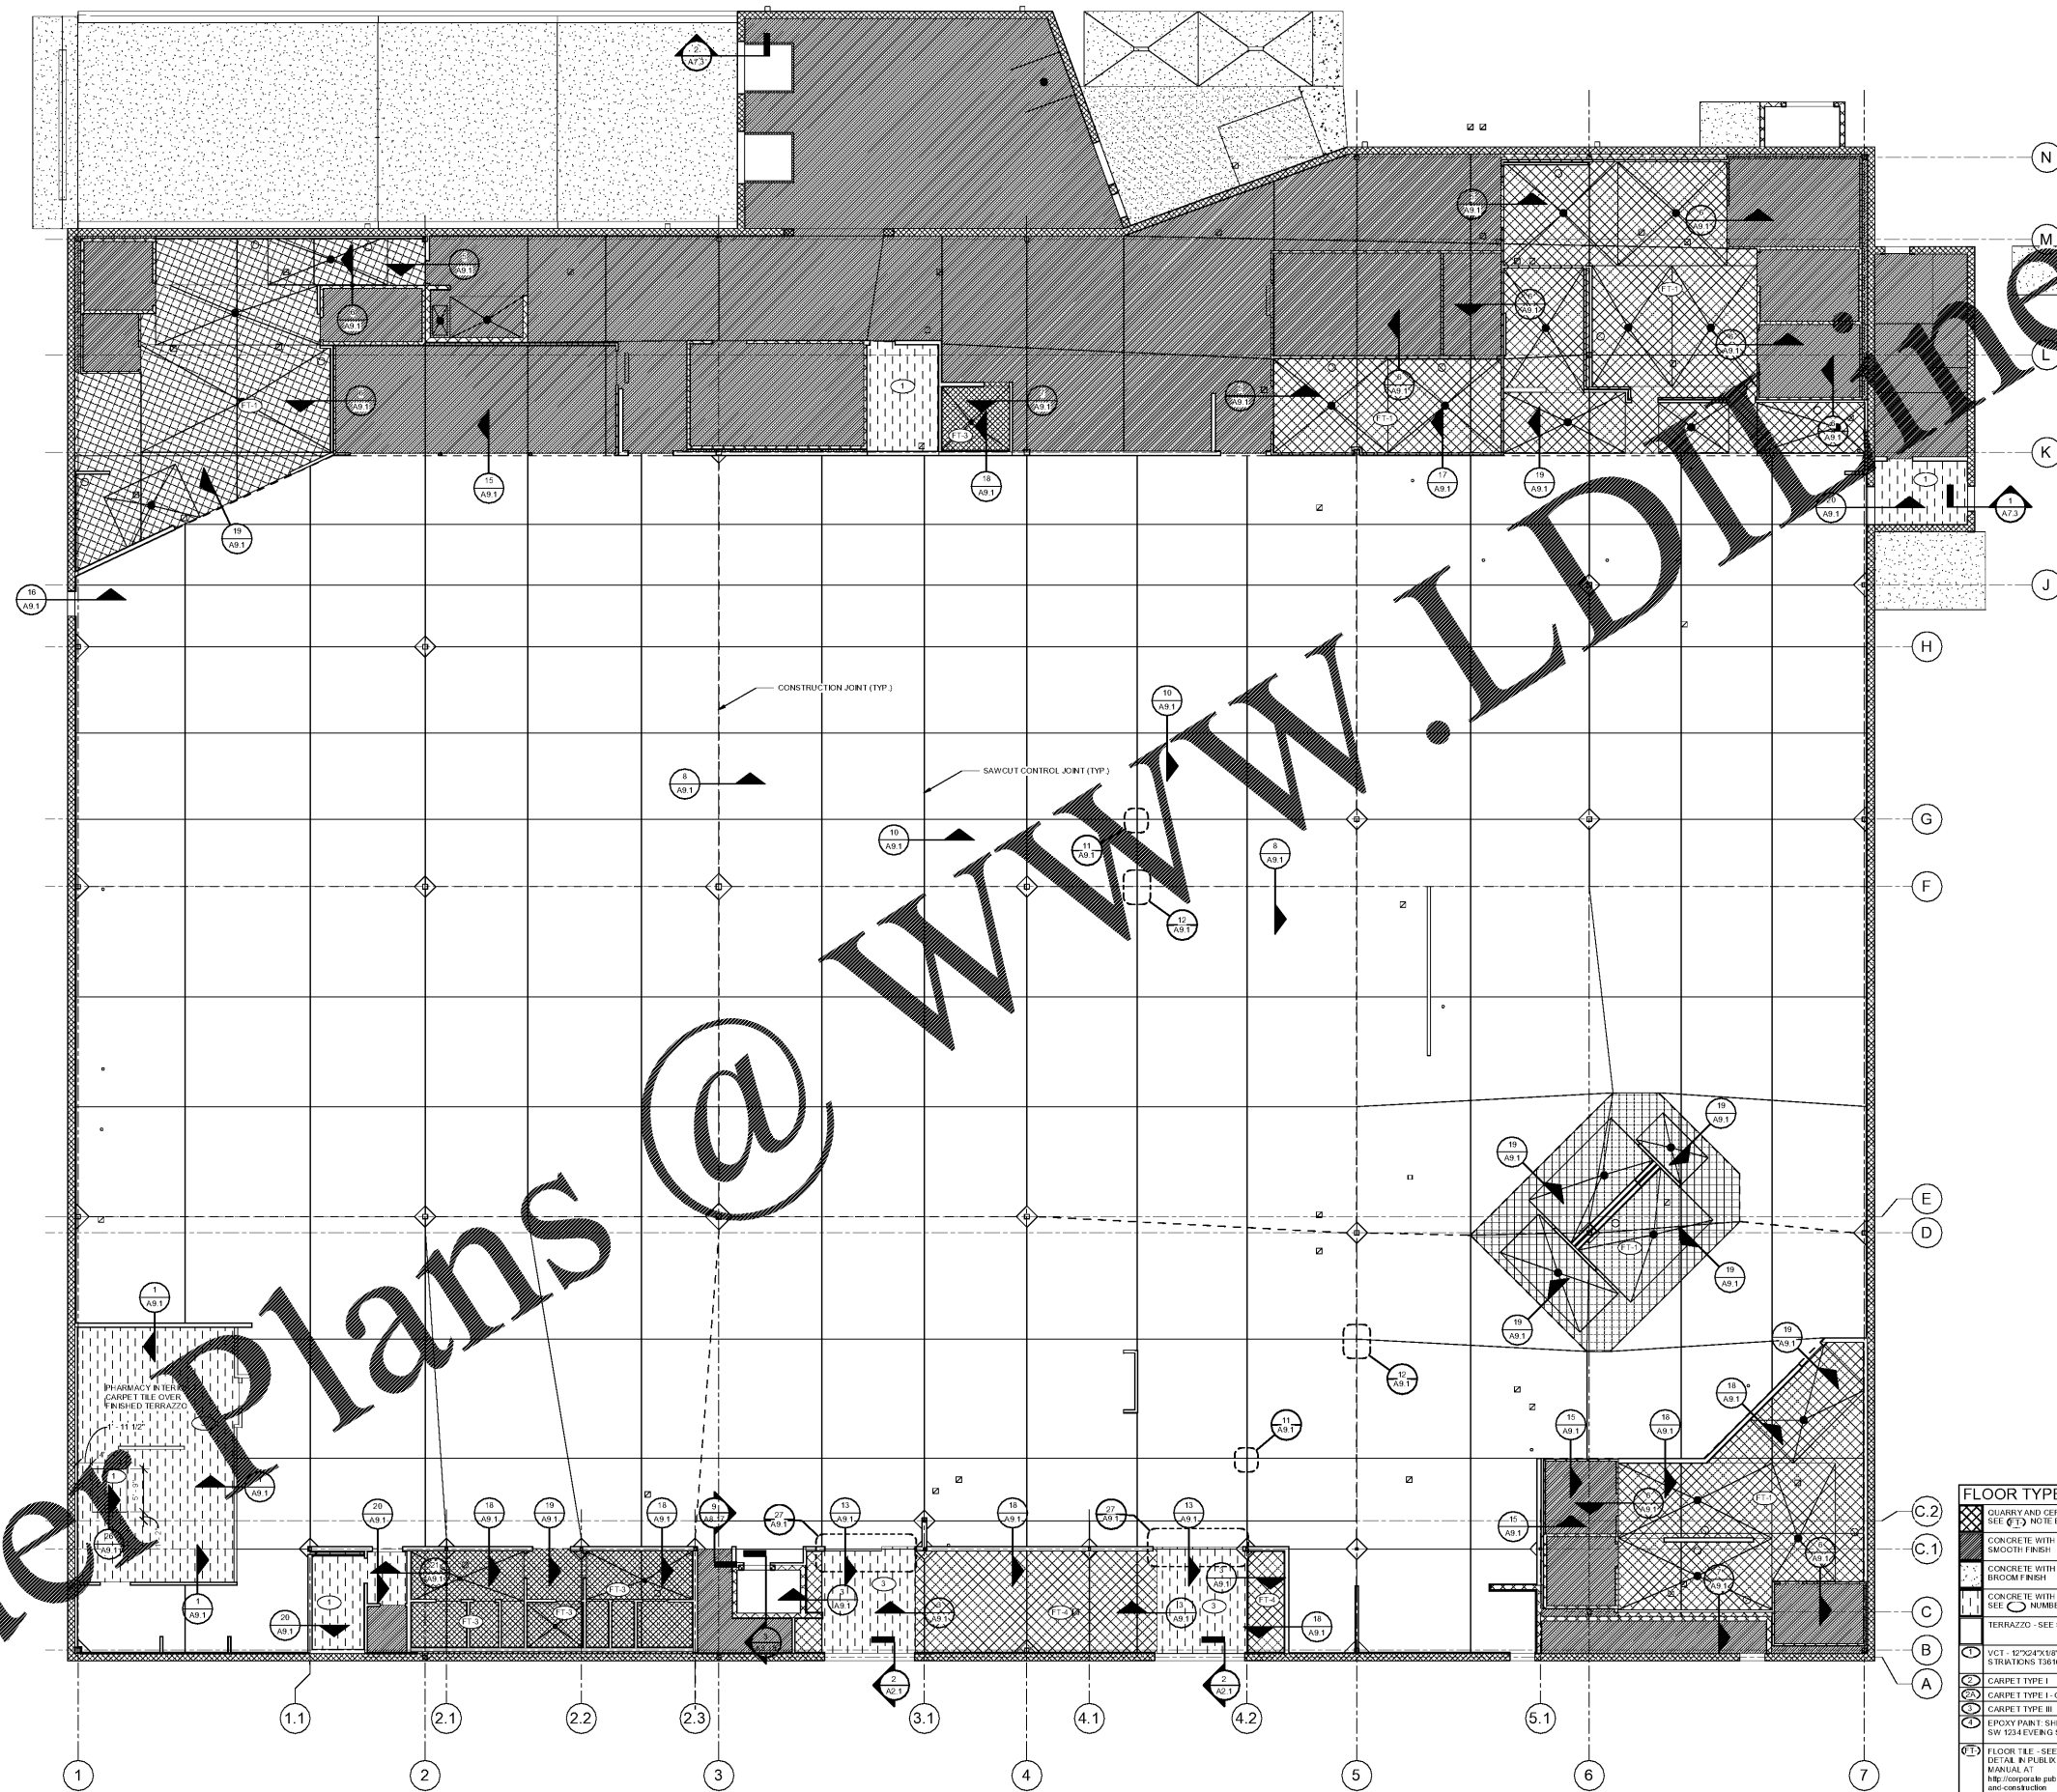

**FLOOR TYPES LEGEND**

[Pattern]	QUARRY AND CERAMIC TILE SEE NOTE BELOW
[Pattern]	CONCRETE WITH HARDENER - SMOOTH FINISH
[Pattern]	CONCRETE WITH HARDENER - BROOM FINISH
[Pattern]	CONCRETE WITH FINISH FLOOR SEE NUMBER BELOW
[Pattern]	TERRAZZO - SEE SPECIFICATIONS
[Pattern]	VCT - 12"X24"X1/8" ARMSTRONG STRATIKONS 13616 TEA TIME
[Pattern]	CARPET TYPE I
[Pattern]	CARPET TYPE I - OVER TERRAZZO
[Pattern]	CARPET TYPE III
[Pattern]	ENCOY PAINT - SHERWIN WILLIAMS SW 1234 EVENING SHADOW (P-7)
[Pattern]	FLOOR TILE - SEE CORRESPONDING DETAIL IN PUBLIX TILE PATTERN MANUAL AT: <a href="http://corporate.publix.com/business/design-and-construction">http://corporate.publix.com/business/design-and-construction</a>

NOTE: SEE FLOOR DETAILS ON SHEET A8.1 FOR  
FLOOR FINISHES AND EDGE CONDITIONS

1 FLOOR FINISHES PLAN  
A2.2  
SCALE: 1/8" = 1'-0"