

**PUBLIX FACILITIES DESIGN DEPARTMENT**

- DAVID REBE, PE  
ARCHITECT FL REG. 11277  
DAVID RUBIN, PE  
ARCHITECT FL REG. 11277  
GA REG. 11277  
SC REG. 6234  
AL REG. 6234  
TN REG. 103497  
VA REG. 12432  
WV REG. 840107097
- JOHN W. KITCHENS, PE  
CIVIL STRUCTURAL FL REG. 45277  
GA REG. 45277  
SC REG. 45277  
TN REG. 16340  
AL REG. 26582  
VA REG. 101507
- PAUL C. HARMAN, PE  
STRUCTURAL FL REG. 53939  
GA REG. 27740  
SC REG. 27740  
TN REG. 21754  
AL REG. 24905  
VA REG. 101962  
NC REG. 39973
- JOHN J. CARAMALIS, PE  
MECHANICAL FL REG. 940295922  
GA REG. 43889  
SC REG. 43889  
TN REG. 102148  
AL REG. 20681  
VA REG. 106697
- ANTHONY CLEMENTI, PE  
MECHANICAL FL REG. 54781  
GA REG. 31882  
SC REG. 25591  
TN REG. 111382  
NC REG. 039984  
VA REG. 940295937
- RAYMOND J. SIRIANNI, PE  
ELECTRICAL FL REG. 54085  
GA REG. 92508  
SC REG. 19743  
AL REG. 23908  
TN REG. 108038  
NC REG. 039983  
VA REG. 040295378

© COPYRIGHT 2018  
PUBLIX SUPER MARKETS, INC.  
THESE CONSTRUCTION DOCUMENTS ARE THE PROPERTY OF PUBLIX SUPER MARKETS, INC. AND ARE NOT TO BE COPIED OR REUSED FOR ANY SPECIFIC BUILDING WITHOUT WRITTEN PERMISSION. THESE DRAWINGS SHALL NOT BE DISPUTED WITHOUT PRIOR WRITTEN PERMISSION OF PUBLIX SUPER MARKETS, INC.

THE DESIGN INDICATED IN THESE CONSTRUCTION DOCUMENTS DOES TO THE BEST OF MY KNOWLEDGE, INFORMATION, AND BELIEF COMPLY WITH THE APPLICABLE MINIMUM BUILDING CODES.

PLOT DATE:  
August 21 2018

No.	Description	Date

STORE NUMBER  
**1687**  
**Tattersall Park**  
US 280 & Highway 19  
Hoover  
Shelby Co., AL


**48.10**  
V814.2018  
SIENNA LITE

MEAT PREP

As indicated

**A8.6**

FINISHES & COLORS LEGEND (SIENNA & SIENNA LITE)		
IP-1	SHERWIN WILLIAMS SW 6102 PORTELLO	CW-1 COOLER WALL/FREEZER PANEL FINISH
IP-2	SHERWIN WILLIAMS SW 0042	CW-2 COOLER WALL/FREEZER PANEL - EMBOSSED ALUMINUM FINISH
IP-3	(NOT USED)	CW-3 COOLER WALL/FREEZER PANEL - STAINLESS STEEL FINISH
IP-4	SHERWIN WILLIAMS SW 6119 ANTIQUE WHITE	CW-4 COOLER WALL/FREEZER PANEL - WHITE FINISH
IP-5	SHERWIN WILLIAMS SW 6674 JONQUIL	CW-EX COOLER WALL/FREEZER PANEL - EXISTING TO REMAIN
IP-6	SHERWIN WILLIAMS SW 6516 DOWN FOUR	SS-1 STAINLESS STEEL
IP-7	SHERWIN WILLIAMS SW 6300 FOLKSY GOLD	SS-EX EXISTING STAINLESS STEEL FINISH TO REMAIN
IP-8	SHERWIN WILLIAMS SW 6431 LEAP FROG	GL-1 GALVANIZED STEEL
IP-9	(NOT USED)	
IP-10	SHERWIN WILLIAMS SW 6716 DANCING GREEN	TP- CERAMIC & FLOOR TILE PATTERN - SEE CORRESPONDING DETAIL IN PUBLIX TILE PATTERN MANUAL AT <a href="http://www.publix.com/foodservice/food-and-construction">http://www.publix.com/foodservice/food-and-construction</a>
IP-11	SHERWIN WILLIAMS SW 6228 REFUGIO	FT- EXISTING CERAMIC TILE TO REMAIN
IP-12	SHERWIN WILLIAMS SW 6206 OYSTER BAY	TP-EX EXISTING CERAMIC TILE TO REMAIN
IP-13	SHERWIN WILLIAMS SW 6321 RED BAY	TP-MA NEW CERAMIC TILE TO MATCH EXISTING WALL BASE
IP-14	SHERWIN WILLIAMS SW 7069 IRON ORE	
IP-15	SHERWIN WILLIAMS SW 6116 TATAH TAN	VB-1 VINYL BASE - 6" COVED "JOHNSONITE 489 BEIGE" OR EQUAL
IP-16	(NOT USED)	VB-2 VINYL BASE - 6" COVED (MEDIUM GRAY)
IP-17	SHERWIN WILLIAMS SW 6307 FINE WINE	VB-3 VINYL BASE - 6" COVED (MEDIUM GRAY)
IP-18	SHERWIN WILLIAMS SW 6340 BAKED CLAY	WB-1 WOOD BASE - 4" (MEDIUM GRAY)
IP-19	SHERWIN WILLIAMS SW 6638 SAFETY RED	MB-1 NEW 6" MMA BASE
IP-20	SHERWIN WILLIAMS ALKYD PRIMER	SS-8 STAINLESS STEEL BASE - 6" COVED
IP-21	SHERWIN WILLIAMS SW 6524 LAZY GRAY	NB-MA NEW BASE TO MATCH EXISTING ADJACENT
IP-22	SHERWIN WILLIAMS SW 7006 EXTRA WHITE	
IP-23	(NOT USED)	TLP-1 ALL TOILET PARTITIONS TO BE SCRANTON "LINEN" OR GLOBAL "CREAM" OR MILLSBRADLEY "LINEN" OR AMPCO "MOCHA"
IP-24	SHERWIN WILLIAMS SW 6011 CREWEL TAN	
IP-25	(NOT USED)	WD-1 TONGUE AND GROOVE PLANKING - 1/2" THICK BY 4" WIDE, V-JOINT LONGLEAF SOUTHERN FINE, S4S FINISH - MINWAX WOOD FINISH "GOLDEN PROGRAM 240"
IP-26	(NOT USED)	WD-2 (NOT USED)
IP-27	SHERWIN WILLIAMS SW 6515 LEISURE BLUE	WC-EX EXISTING WALL COVERING TO REMAIN
IP-28	SHERWIN WILLIAMS SW 6527 BLISSFUL BLUE	QZ-1 QUARTZ RESIN SOLID SURFACE - CAMBRIA, DESERT COLLECTION, CHERRYBROOK (3/8" THICK - MITRED EDGE) ACCENT MATERIAL COVERED BY PUBLIX. SEE PUBLIX REPRESENTATIVE FOR MORE INFORMATION.
IP-MA	MATCH EXISTING ADJACENT COLOR	FR-1 FROSTED GLASS DECORATIVE FILM - 3M FASARA GLASS FINISHES - GELO
IP-EX	EXISTING PAINT COLOR TO REMAIN	PP-1 PAINTED PLYWOOD - SHERWIN WILLIAMS SW 6254 LAZY GRAY
PL-1	(NOT USED)	WV- SERVICE DEPARTMENT WALL WITH ACCENT BAND (OF COLOR) - SEE PUBLIX REPRESENTATIVE FOR MORE INFORMATION.
PL-2	(NOT USED)	WV-MT WV-SF WV-PR WV-BK WV-DL WV-VE
PL-3	WILSONART ALLUMAS/STEEL 6277 TYPE 418	VC-1-1 ARMS/STRONG IMPERIAL STRIATIONS TEA TIME 13616 HERRINGBONE PATTERN 12" X 24"
PL-4	WILSONART #7939K-18 "BLOND ECHO"	WF-1 WINDOW FILM - SOLYX SX-C373 ACID ETCH STRIPED HORIZONTAL BANDS
PL-5	WILSONART #7961K-18 "ASIAN SUN"	
PL-6	(NOT USED)	
PL-7	WILSONART #7296K-18 "NEPAL TEAK"	
PL-8	WILSONART #4673-40 "SAFFRON HORSE"	
PL-9	WILSONART #4912-38 "GOLDEN MESH"	
PL-10	WILSONART #4588-07 "KALAHARI TOPAZ"	
PL-11	WILSONART #7926K-18 "ALICE"	
PL-12	CAMPACT #80689 BRUSHED ALUMINUM "E.B."	
PL-13	WILSONART #7919K-18 "TAN ECHO"	
PL-14	ACROVYN CHAMELEON WALL PROTECTION - # 410 "BRUSHED SILVER"	
PL-MA	NEW PLASTIC LAMINATE TO MATCH EXISTING	
PL-EX	EXISTING PLASTIC LAMINATE TO REMAIN	
FRP-1	FRP GLASS REINFORCED PLASTIC	
FRP-2	SEQUENTIA "S" TRUCTOGLAS FRFP - "ALMOND" MARLITE "S" STANDARD FRP - "IVORY" GLAS/TEEL "GLASLINER FRP" - "IVORY" CRANE COMPOSITES (REMLITE) "T RE-X GLASBORD" - "COLONIAL WHITE"	
FRP-3	SEQUENTIA "S" TRUCTOGLAS FRFP - "WHITE" MARLITE "S" STANDARD FRP - "WHITE" GLAS/TEEL "GLASLINER FRP" - "BRIGHT WHITE" CRANE COMPOSITES (REMLITE) "T RE-X GLASBORD" - "WHITE"	
FRP-4	SEQUENTIA "S" TRUCTOGLAS FRFP - "GRAY" MARLITE "S" STANDARD FRP - "LIGHT GRAY" GLAS/TEEL "GLASLINER FRP" - "LIGHT GRAY" CRANE COMPOSITES (REMLITE) "T RE-X GLASBORD" - "PEARL GRAY"	
FRP-EX	EXISTING FRP PANELS TO REMAIN	
FRP-MA	NEW FRP PANELS TO MATCH EXISTING	
NOTE:	ALL GAS PIPING TO BE PAINTED SAFETY YELLOW	

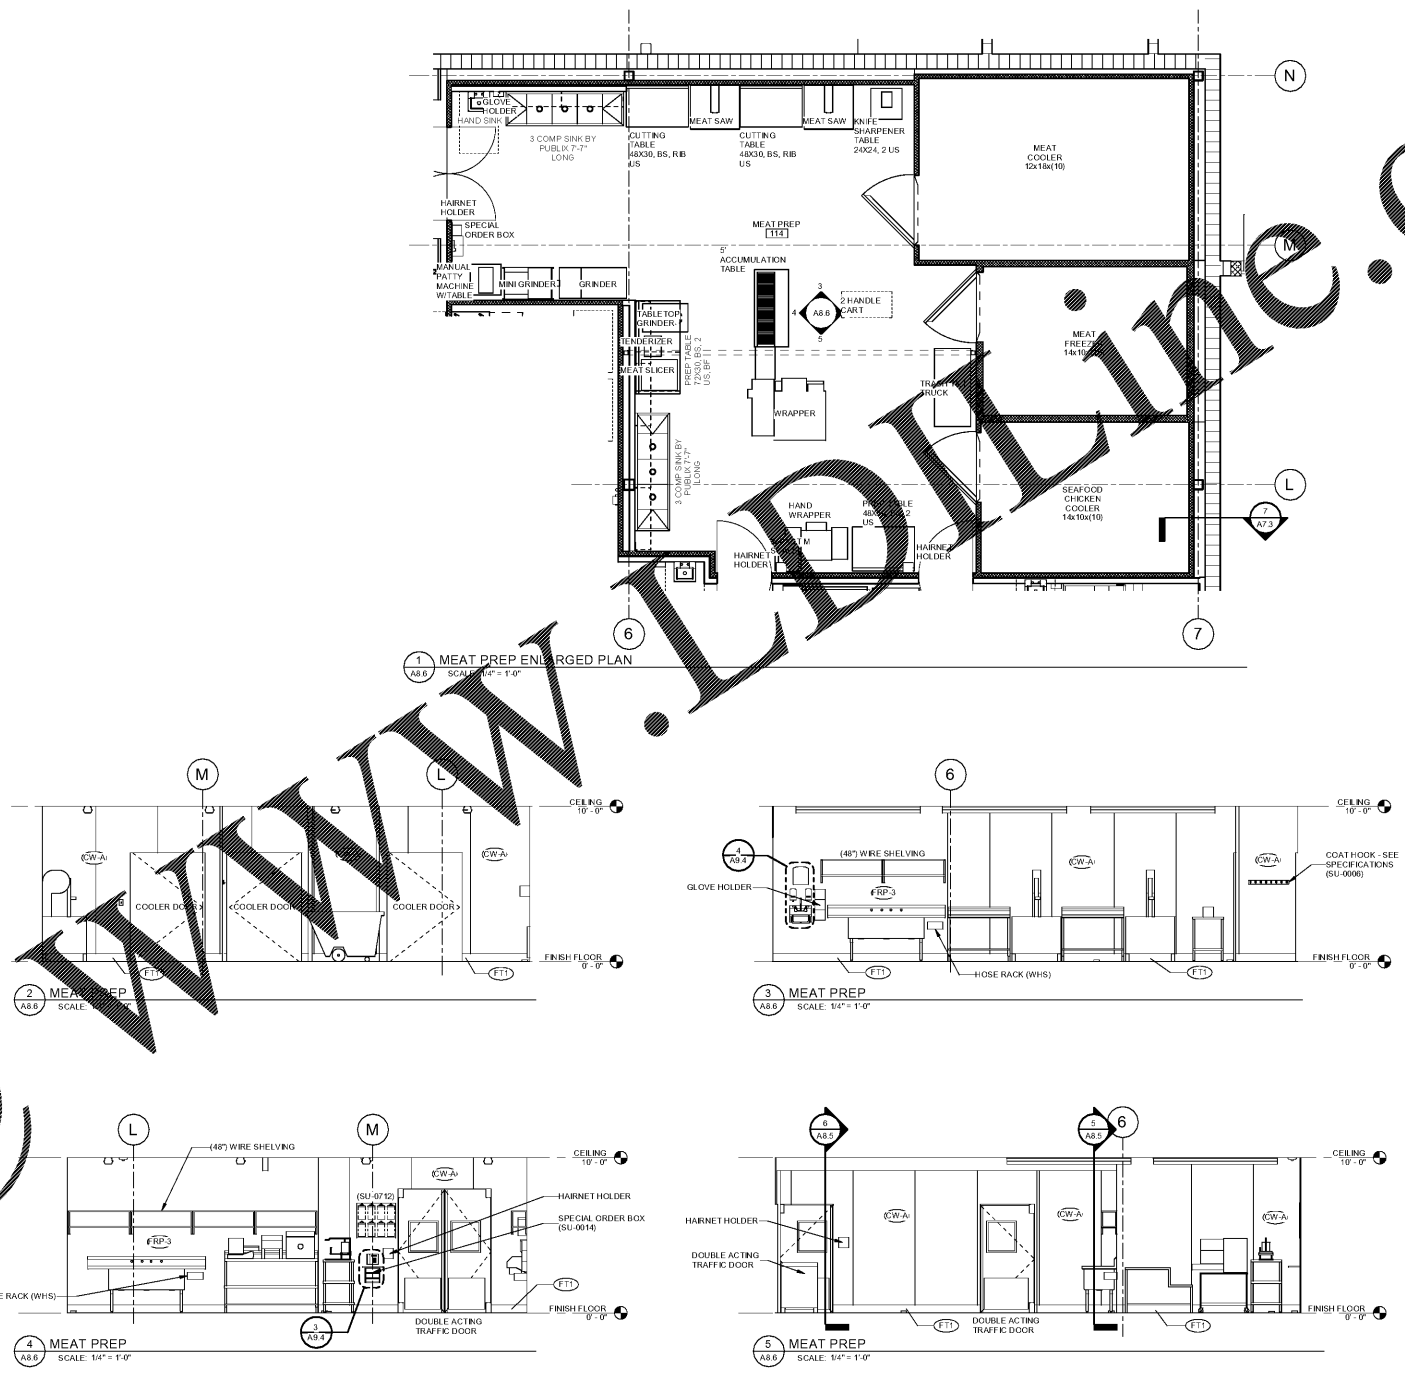

Order Plans @