


Count	Description	Comments	Model	Manufacturer
3	MOBILE REFRIG CASE	9'-0"	FLX-8-SCC-P	MARCO
1	4 DOOR REFRIG CASE	9'-0"	OSDM-NRG	HILL PHOENIX
8	8 DOOR REFRIG CASE	12'-0"	OSDM-NRG	HILL PHOENIX
3	8 DOOR REFRIG CASE	12'-0"	OSDM	HILL PHOENIX
1	IMPACT M SCALE			
1	GONDOLA BY PUBLIX	4 SINGLE	MAXLINE	MADIX
1	PREP TABLE	48X36, BS, 1US		WINHOLT
1	PREP TABLE	72X24, BS, 1US		WINHOLT
1	MULTI PREP TABLE	72X30, BS		WINHOLT
1	WRINGER		RS-A	HEAT SEAL CO
1	3 STEP FLORAL UNIT	W/ SCRUM	FL 015 CTR MS	MARCO
1	BACK CANOPY FOR FLORAL UNIT		FL CAN 001 MS	MARCO
1	MELON	SPINNER		MARCO
27	FLORAL CRATE		20	
1	8 DOOR FLORAL CASE	4'-0"	FCGR	STRUCTURAL CONCEPTS
1	FLORAL DISPLAY CASE	FLORAL CASE	FL 016	STRUCTURAL CONCEPTS
1	WALL MOUNTED FLORAL CANOPY		FL 017 CAN PUB	MARCO
6	ISIBIN	JS136(W)X36(D)X33(H) STORAGE BINS	JS1 STORE FIXTURE	JEFFERSON
2	ISIBIN TABLE	PX311428-01	JEFFERSON	
4	ISIBIN BIN			
4	END CAP TABLE	MARCO MET EC001 PUB END CAP TABLE		MARCO
1	SCUR END CAP			MARCO
18	MET TABLE 48X36	(MET-4836-PUB BRN) 48X36 METAL TABLE W/ PULL OUT DRAWER		MARCO
4	SCALE	SM-30 PK		YAMATO
2	ISIBIN	JS136(W)X36(D)X33(H) STORAGE BINS	JS1 STORE FIXTURE	JEFFERSON
2	ISIBIN	JS136(W)X36(D)X33(H) STORAGE BINS	JS1 STORE FIXTURE	JEFFERSON
1	FRESH WIRE		FACTURE HARDWARE	
4	DRYING	MELON GRAPE		
1	ICEL BOX			
1	HELM TANKS			
4	3 TNG	HGD 001 PUB 3" HARD GOOD RACK		MARCO
4	3 TNG	HGD 002 PUB 4" HARD GOOD RACK		MARCO
1	PINEAPPLE PEELER	PEELER	COOLER, PINEAPPLE PEELER	MARCO
1	TABLE PINEAPPLE	TABLE	TABLE PINEAPPLE PEELER	MARCO
2	MEL RACK	18X48X60	MEL RACK	ME RND
1	DRYING RACK	18X48X60	DRYING RACK	ME RND
1	MADIX RACK	48" WIDE		MADIX
2	MADIX RACK	96" WIDE		MADIX
1	TRASH		R322 WALL HUGGER RECEPTACLE	CONTINENTAL

**PUBLIX CABINET SHOP (PRODUCE)**

Count	SU Number	Model
1	SU-0014	SPECIAL ORDER BOX
1	SU-0712	CL PRD 8 DAY 30W 27H
1	SU-0882	BALLOON WALL
1	SU-0882	SNK CABINET
1	SU-0877	WELLS SCALE CABINET

**FINISHES & COLORS LEGEND (SIENNA & SIENNA LITE)**

P- INTERIOR PAINT	CW- COOLER WALL/FREEZER PANEL FINISH
P-1 SHERWIN WILLIAMS SW 6102 PORTABELLO	CW-A COOLER WALL/FREEZER PANEL - EMBOSSED ALUMINUM FINISH
P-2 SHERWIN WILLIAMS SW 6042 RUSKIN ROOM GREEN	CW-S COOLER WALL/FREEZER PANEL - STAINLESS STEEL FINISH
P-3 (NOT USED)	CW-W COOLER WALL/FREEZER PANEL - WHITE FINISH
P-4 SHERWIN WILLIAMS SW 6119 ANTIQUE WHITE	CW-EX COOLER WALL/FREEZER PANEL - EXISTING TO REMAIN
P-5 SHERWIN WILLIAMS SW 6674 JONQUE	METAL FINISHES
P-6 SHERWIN WILLIAMS SW 6516 DOWN POUR	SS-1 STAINLESS STEEL
P-7 SHERWIN WILLIAMS SW 6380 FOLKSY GOLD	SS-EX EXISTING STAINLESS STEEL FINISH TO REMAIN
P-8 SHERWIN WILLIAMS SW 8431 LEAF FROG	GL-1 GALVANNEED STEEL
P-9 (NOT USED)	GL-2 CERAMIC TILE
P-10 SHERWIN WILLIAMS SW 6716 DANCIING GREEN	TP- CERAMIC & FLOOR TILE PATTERN - SEE CORRESPONDING DETAIL IN PUBLIX TILE PATTERN MANUAL AT: <a href="http://www.publix.com/foodservice/food-construction">www.publix.com/foodservice/food-construction</a>
P-11 SHERWIN WILLIAMS SW 6228 REFUGE	FT- EXISTING CERAMIC TILE TO REMAIN
P-12 SHERWIN WILLIAMS SW 6206 OYSTER BAY	TP-EX NEW CERAMIC TILE TO MATCH EXISTING WALL BASE
P-13 SHERWIN WILLIAMS SW 6321 RED BAY	TP-MA ALL TOILET PARTITIONS TO BE SCRANTON "LINEN" OR GLOBAL "CREAM" OR MILLSBRADLEY "LINEN" OR AMPCO "MOCHA"
P-14 SHERWIN WILLIAMS SW 7069 ROCK ORE	WB-1 VINYL BASE - 6" COVED "JOHNSONITE #49 BEIGE" OR EQUAL
P-15 SHERWIN WILLIAMS SW 6716 TATAMI TAN	WB-2 VINYL BASE - 4" COVED (MEDIUM GRAY)
P-16 (NOT USED)	WB-3 VINYL BASE - 6" COVED (MEDIUM GRAY)
P-17 SHERWIN WILLIAMS SW 6307 FINE WINE	WB-4 WOOD BASE - 4" (MEDIUM GRAY)
P-18 SHERWIN WILLIAMS SW 6340 BAKED CLAY	WB-1 NEW 6" MMA BASE
P-19 SHERWIN WILLIAMS SW 6803 SAFETY RED	SS-B STAINLESS STEEL BASE - 6" COVED
P-20 SHERWIN WILLIAMS SW 8431 PRIMER	NS-M NEW BASE TO MATCH EXISTING ADJACENT MISCELLANEOUS
P-21 SHERWIN WILLIAMS SW 6254 LAZY GRAY	NS-M NEW BASE TO MATCH EXISTING ADJACENT MISCELLANEOUS
P-22 SHERWIN WILLIAMS SW 7006 EXTRA WHITE	NS-M NEW BASE TO MATCH EXISTING ADJACENT MISCELLANEOUS
P-23 (NOT USED)	NS-M NEW BASE TO MATCH EXISTING ADJACENT MISCELLANEOUS
P-24 SHERWIN WILLIAMS SW 0011 CREWEL TAN	NS-M NEW BASE TO MATCH EXISTING ADJACENT MISCELLANEOUS
P-25 (NOT USED)	NS-M NEW BASE TO MATCH EXISTING ADJACENT MISCELLANEOUS
P-26 (NOT USED)	NS-M NEW BASE TO MATCH EXISTING ADJACENT MISCELLANEOUS
P-27 SHERWIN WILLIAMS SW 6515 LEISURE BLUE	WD-1 TONGUE AND GROOVE PLANKING - 1/2" THICK BY 4" WIDE, V-JOINT LONG END SOUTHERN PINE, S4S FINISH - MINWAX WOOD FINISH "GOLDEN PECAN 216"
P-28 SHERWIN WILLIAMS SW 6527 BLISSFUL BLUE	WD-2 (NOT USED)
P-MA MATCH EXISTING ADJACENT COLOR	WC-EX EXISTING WALL COVERING TO REMAIN
P-EX EXISTING PAINT COLOR TO REMAIN	QZ-1 QUARTZ RESIN SOLID SURFACE - CAMBRIA, DESERT COLLECTION, CHERRYBROOK GOM THICK - MIRROR EDGE
FL- CLASSIC LAMINATE	AM-1 ACCENT MATERIAL PROVIDED BY PUBLIX, SEE PUBLIX REPRESENTATIVE FOR MORE INFORMATION
FL-1 (NOT USED)	FROST- FROSTED GLASS DECORATIVE FILM - 3M FASARA GLASS FINISHES - CLEO
FL-2 (NOT USED)	FP-1 PAINTED PLYWOOD - SHERWIN WILLIAMS SW 6254 LAZY GRAY
FL-3 WILSONART ALUMAS TEEL 6277 TYPE 418	WV- SERVICE DEPARTMENT WALL VINYL ACCENT BAND (FOLD-SEE PUBLIX REPRESENTATIVE FOR MORE INFORMATION)
FL-4 WILSONART #793K-18 "BLOND ECHO"	WV-1M WV-SF WV-PR WV-BK WV-DL WV-VE
FL-5 WILSONART #796K-18 "ASIAN SUN"	VCT-1 ARMS TRONG IMPERIAL STRAIGHTS TIME TEA 1816 HERRINGBONE PATTERN 12" X 24"
FL-6 (NOT USED)	WF-1 WINDOW FILM - SOLYX SX-C373 ACD ETCH STRIPED HORIZONTAL BANDS
FL-7 WILSONART #720K-78 "NEPAL TEAK"	
FL-8 WILSONART #4912-38 "SAFFRON TORIS"	
FL-9 WILSONART #4912-38 "GLDED MESH"	
FL-10 WILSONART #4588-07 "KALAHARI TOPAZ"	
FL-11 WILSONART #792K-18 "PALDE"	
FL-12 CANPLANT #08619 "BRUSHED ALUMINUM" E-B	
FL-13 WILSONART #794K-18 "TAN ECHO"	
FL-14 ACROVYN CHAMELEON WALL PROTECTION - 440 "BRUSHED SILVER"	
FR-MA NEW PLASTIC LAMINATE TO MATCH EXISTING	
FR-EX EXISTING PLASTIC LAMINATE TO REMAIN	
FRP-1 FRIGGLASS REINFORCED PLASTIC	
FRP-1 SEQUENTIA STRUCTOLAS FRFR "WHITE" MARLITE "STANDARD FRP - "WCR" GLASTEEL "GLASLINER FRP - "MCR" CRANE COMPOSITES (KEMLITE) "TRIE-X GLASBORD" "COLONAL WHITE"	
FRP-2 SEQUENTIA STRUCTOLAS FRFR "WHITE" MARLITE "STANDARD FRP - "WCR" GLASTEEL "GLASLINER FRP - "MCR" CRANE COMPOSITES (KEMLITE) "TRIE-X GLASBORD" "COLONAL WHITE"	
FRP-3 SEQUENTIA STRUCTOLAS FRFR "GRAY" MARLITE "STANDARD FRP - "WCR" GLASTEEL "GLASLINER FRP - "MCR" CRANE COMPOSITES (KEMLITE) "TRIE-X GLASBORD" "COLONAL WHITE"	
FRP-4 EXISTING FRFR PANELS TO REMAIN	
FRP-5 EXISTING FRFR PANELS TO MATCH EXISTING	

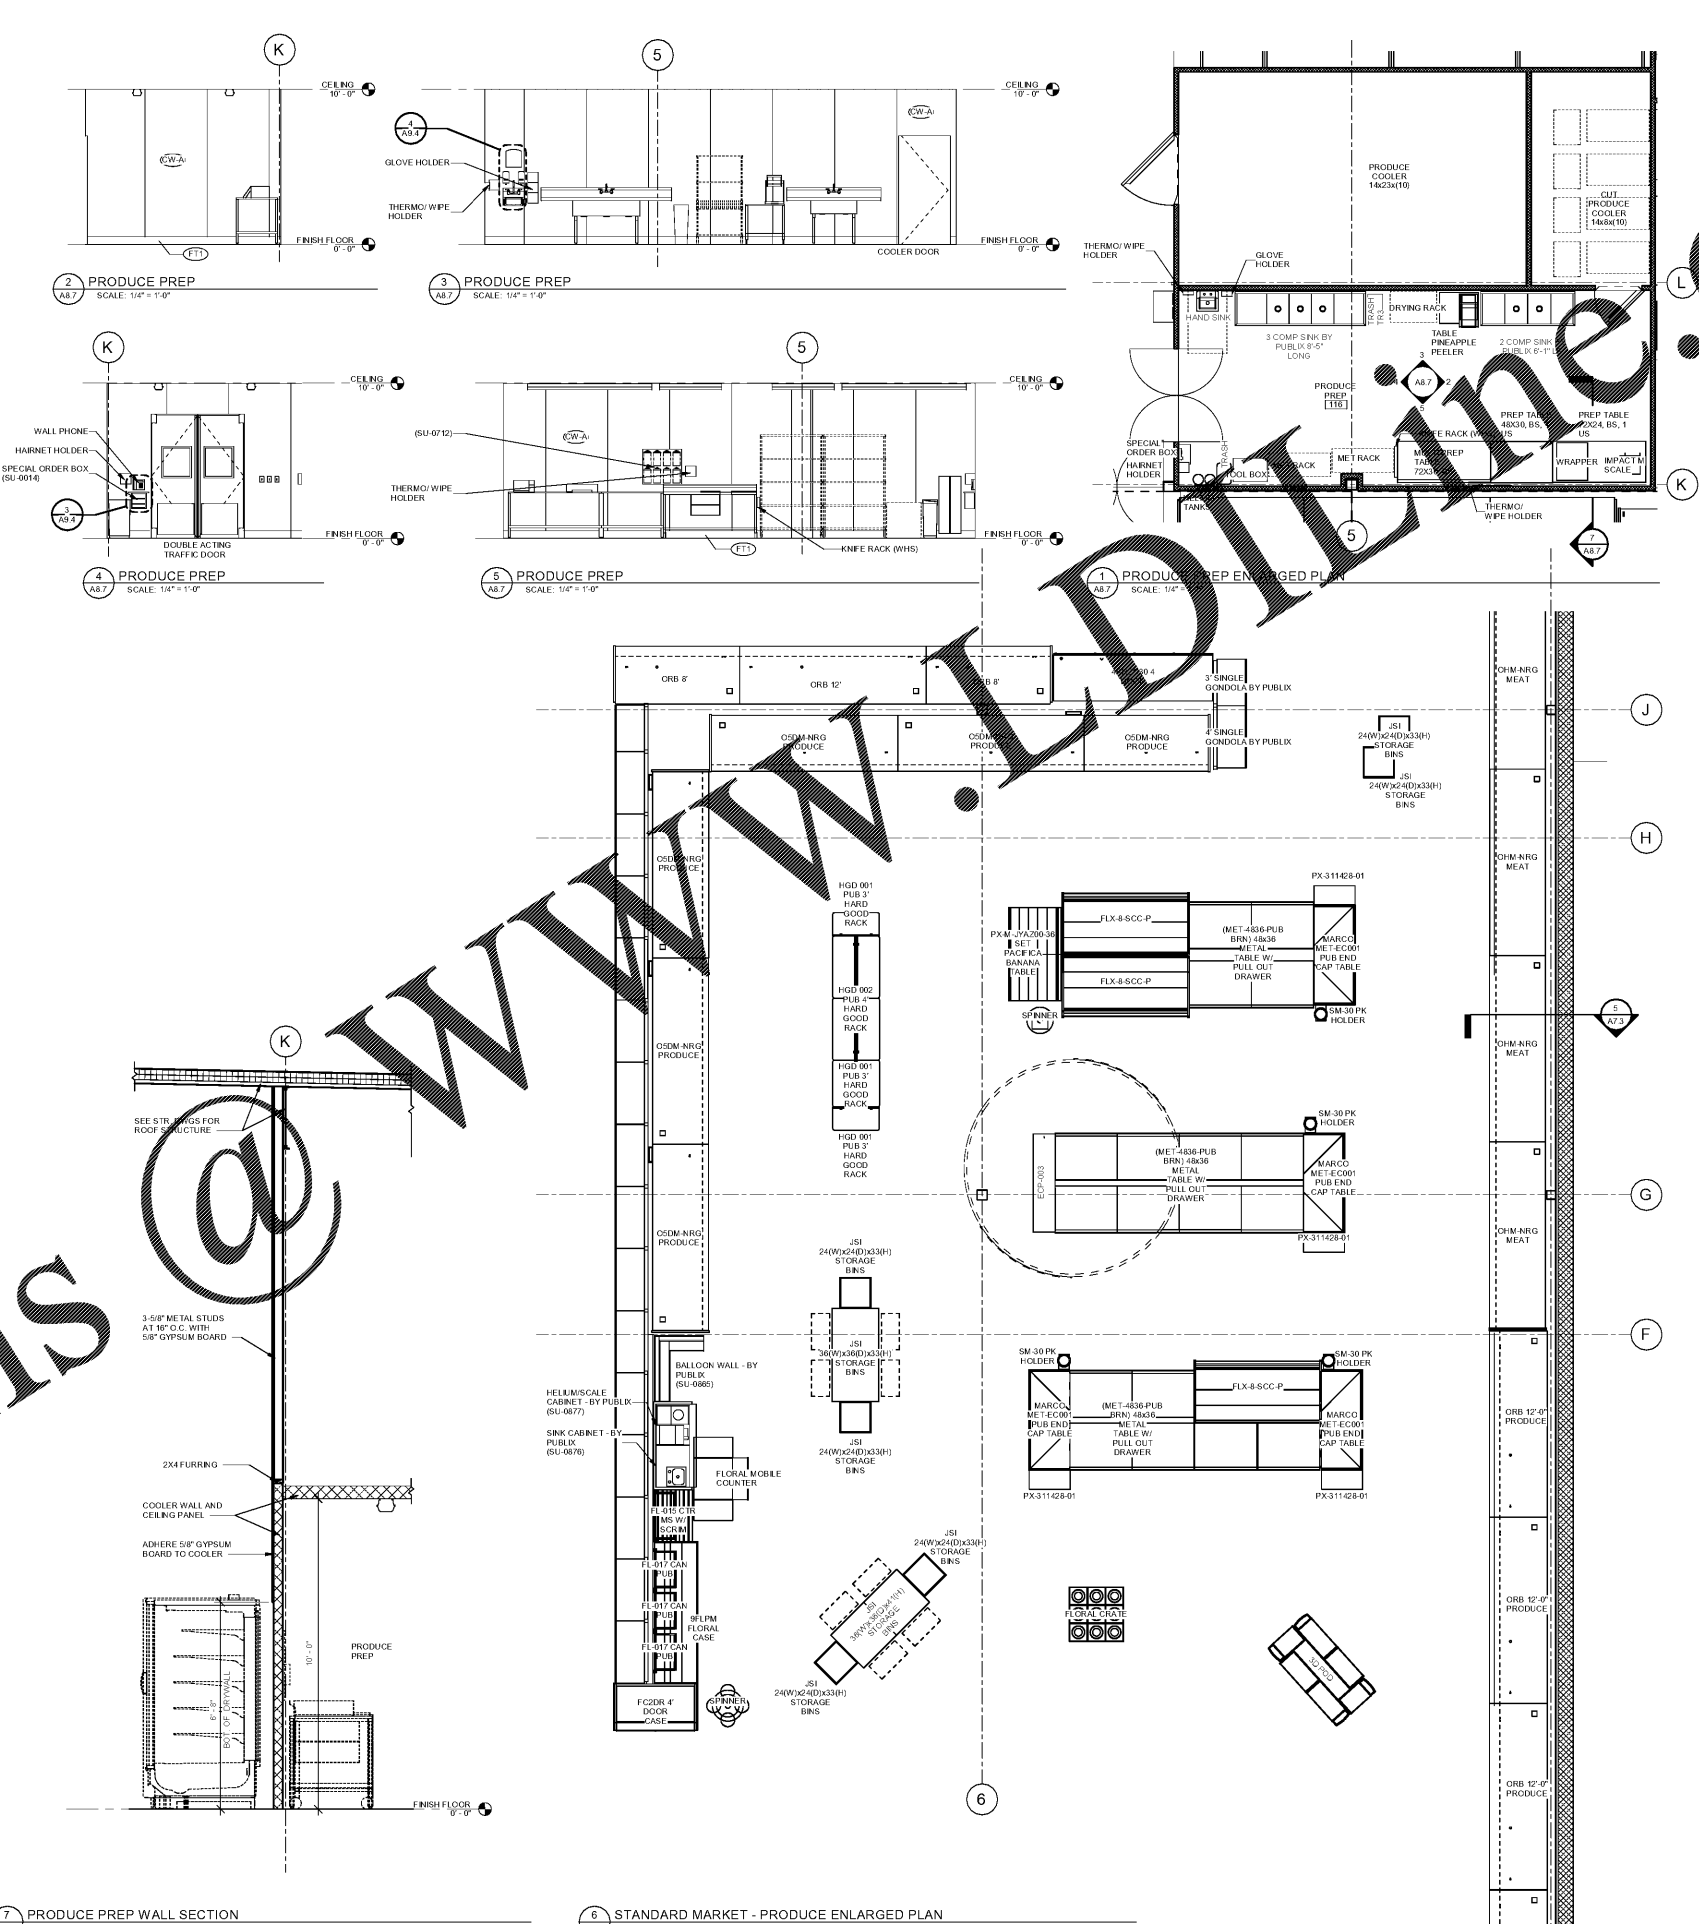

**Publix SUPER MARKETS**

CORPORATE OFFICES, FACILITIES DESIGN  
 BOX 407, LAKELAND, FL 33802  
 (813) 683-5559

PHYSICAL ADDRESS  
 3300 PUBLIX CORPORATE PARKWAY  
 LAKELAND, FL 33811-0111

**PUBLIX FACILITIES DESIGN DEPARTMENT**

DAVID W. BEEBE, PE  
 ARCHITECT, FL REG. 11277

DAVID W. BEEBE, PE  
 ARCHITECT, FL REG. 11277

JOHN W. KITCHENS, PE  
 CIVIL/MECHANICAL, FL REG. 45777

PAUL C. HARMAN, PE  
 STRUCTURAL, FL REG. 51909

JOHN J. CASAMALIS, PE  
 MECHANICAL, FL REG. 43889

ANTHONY CLEMENTI, PE  
 MECHANICAL, FL REG. 54781

RAYMOND J. SIRIANNI, PE  
 ELECTRICAL, FL REG. 54085

© COPYRIGHT 2018  
 PUBLIX SUPER MARKETS, INC.

THESE CONSTRUCTION DOCUMENTS ARE THE PROPERTY OF PUBLIX SUPER MARKETS, INC. AND ARE NOT TO BE COPIED OR REPRODUCED FOR ANY SPECIFIC BUILDING WITHOUT WRITTEN PERMISSION. THESE DRAWINGS SHALL NOT BE DISCLOSED WITHOUT PRIOR WRITTEN PERMISSION OF PUBLIX SUPER MARKETS, INC.

THE DESIGN INDICATED IN THESE CONSTRUCTION DOCUMENTS DOES TO THE BEST OF OUR KNOWLEDGE, INFORMATION, AND BELIEF, COMPLY WITH THE APPLICABLE MINIMUM BUILDING CODES.

STORE NUMBER  
**1687**  
 Tattersall Park  
 US 280 & Highway 19  
 Hoover  
 Shelby Co., AL

**48.10**  
 V814.2018  
 SIENNA LITE

PRODUCE

As indicated

**A8.7**

Order Plans @ WWW.IDLINE.COM