

© COPYRIGHT 2018  
PUBLIX SUPER MARKETS, INC.  
THESE CONSTRUCTION DOCUMENTS ARE THE  
PROPERTY OF PUBLIX SUPER MARKETS, INC. AND  
ARE NOT TO BE COPIED OR REUSED FOR ANY  
SPECIFIC BUILDING WITHOUT WRITTEN PERMISSION.  
THESE DRAWINGS SHALL NOT BE DISSEMINATED  
WITHOUT PRIOR WRITTEN PERMISSION OF PUBLIX  
SUPER MARKETS, INC.

THE DESIGN INDICATED IN THESE CONSTRUCTION  
DOCUMENTS DOES TO THE BEST OF MY  
KNOWLEDGE, INFORMATION, AND BELIEF, COMPLY  
WITH THE APPLICABLE MINIMUM BUILDING CODES

PLOT DATE:  
August 21 2018

No.	Description	Date


STORE NUMBER  
**1687**  
Tattersall Park  
US 280 & Highway 19  
Hoover  
Shelby Co., AL

**48.10**  
V0814.2018  
SIENNA LITE

**WATER  
PLUMBING  
ISOMETRIC**

1/8" = 1'-0"

**P1.3**

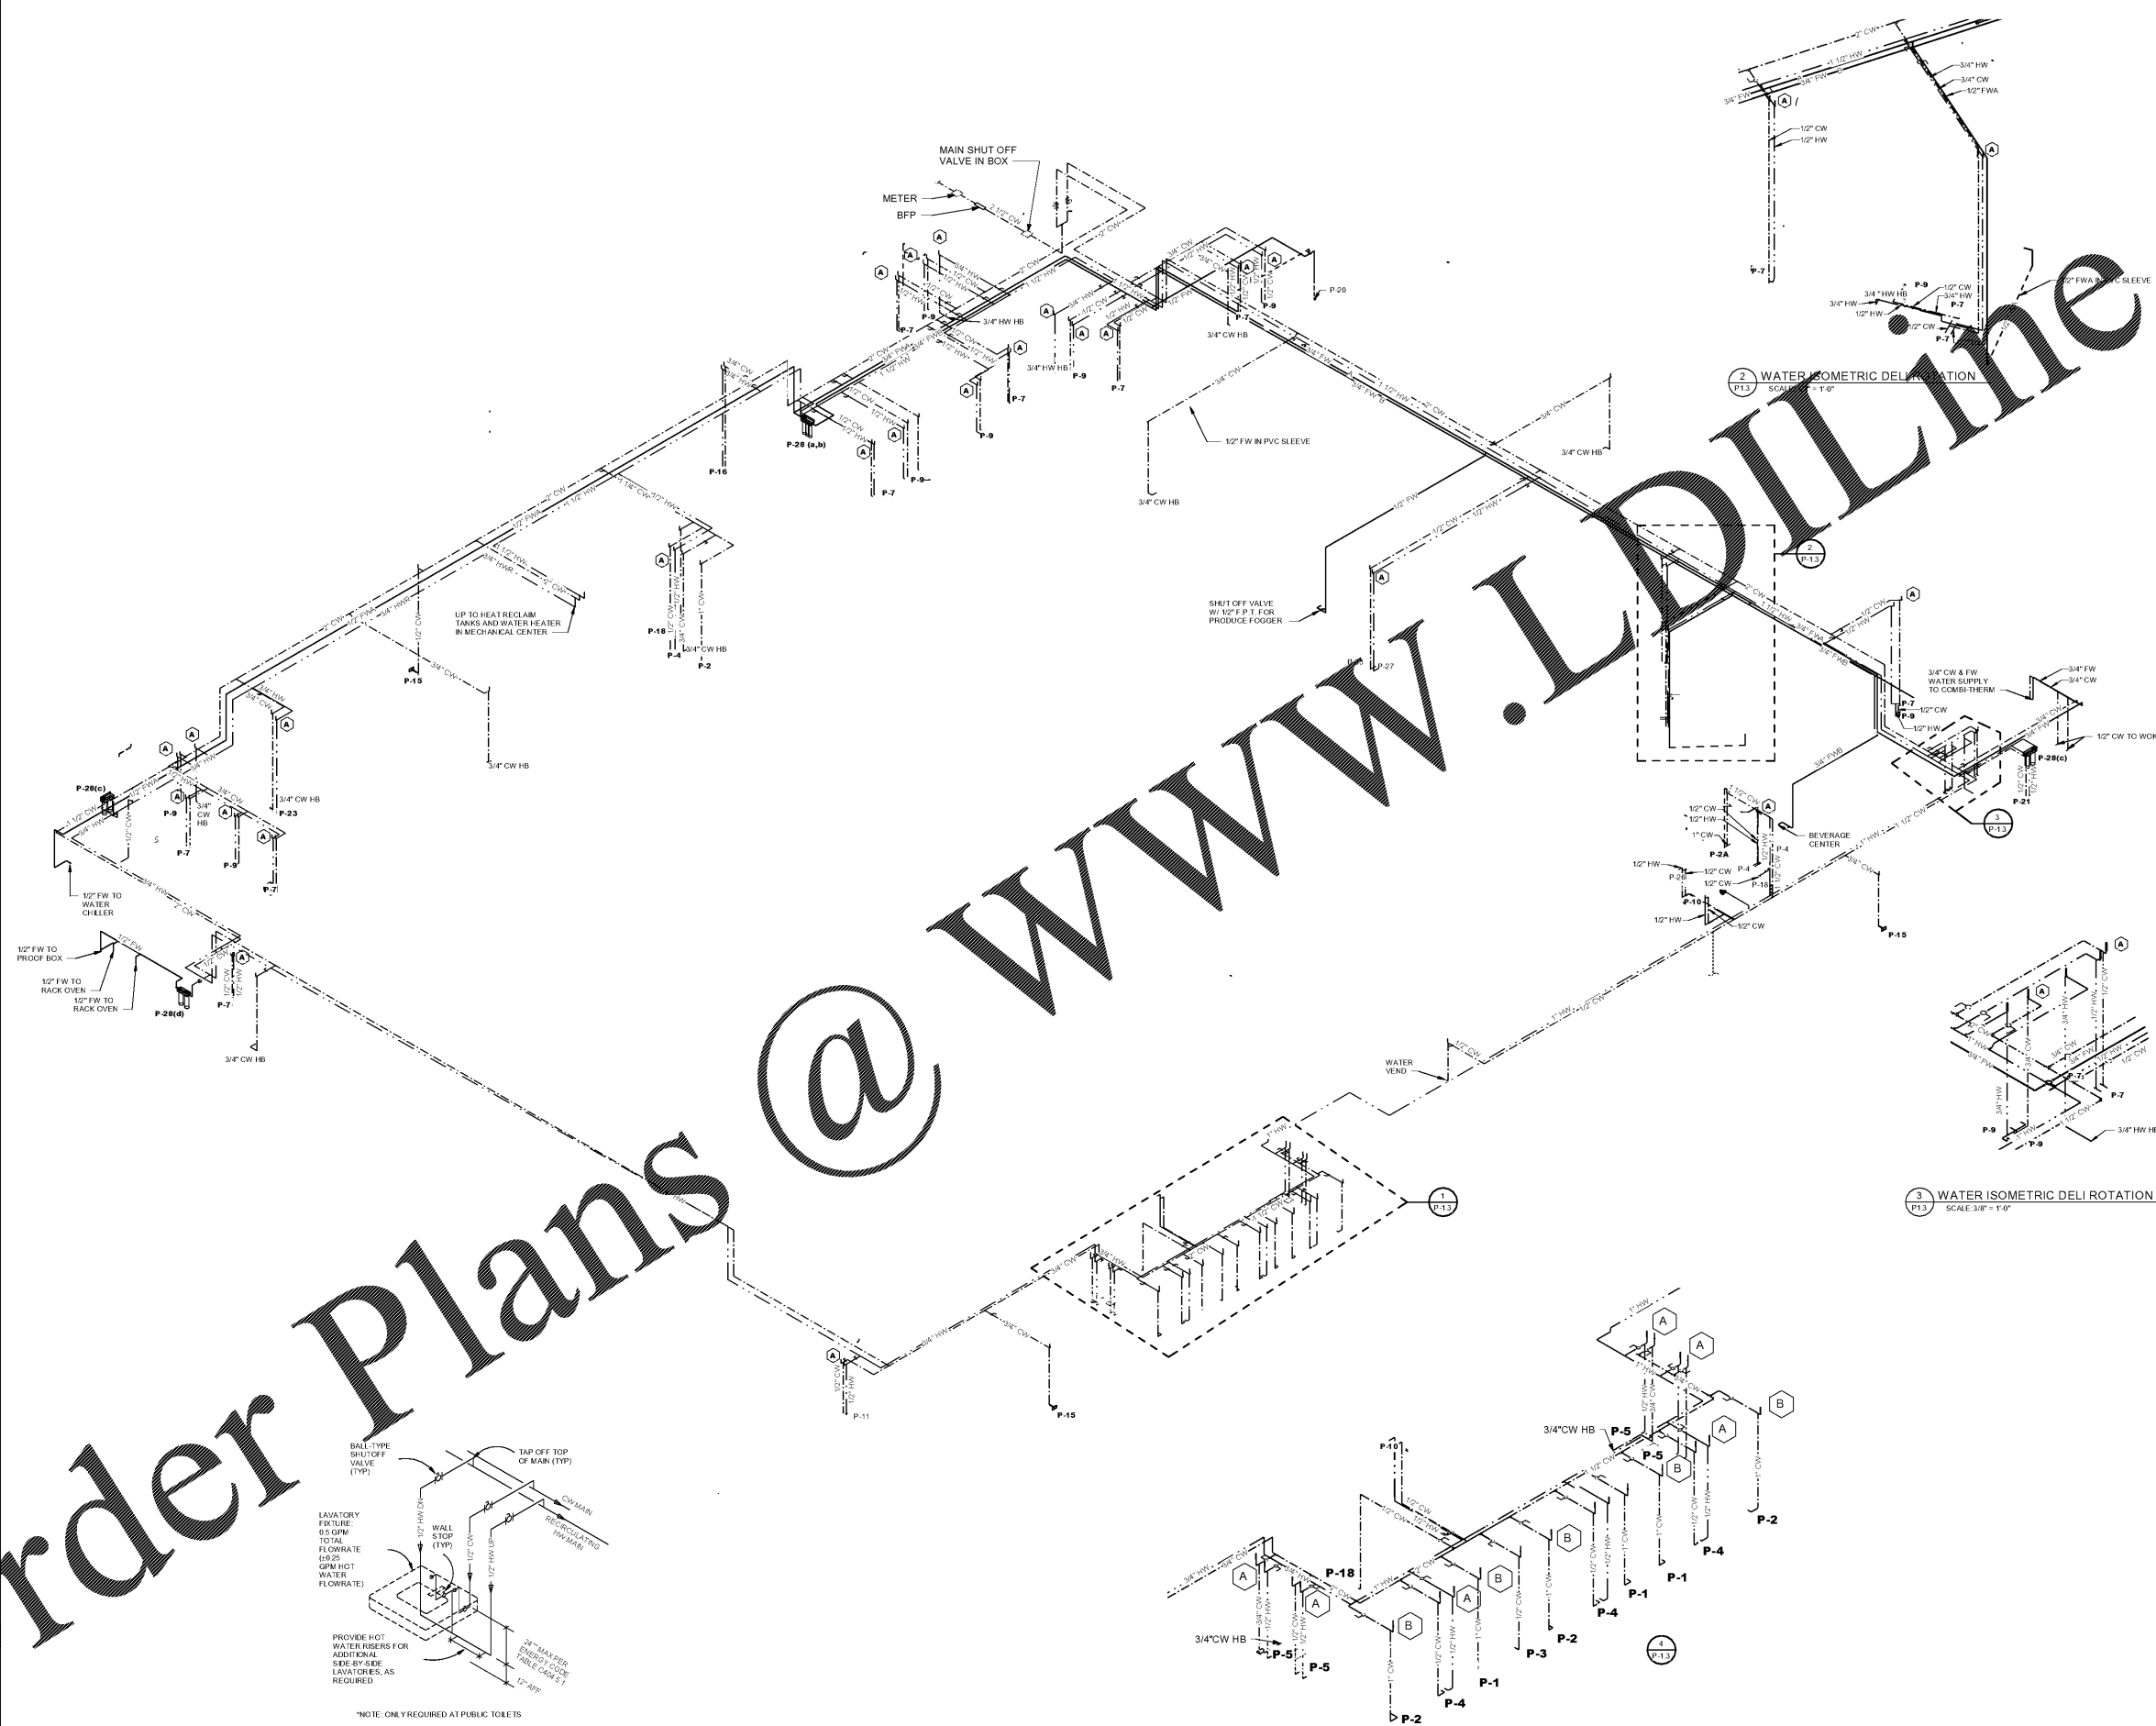


2 WATER ISOMETRIC DELI ROTATION  
SCALE: 3/8\"/>

3 WATER ISOMETRIC DELI ROTATION (2)  
SCALE: 3/8\"/>

1 ENLARGED PUBLIC RESTROOMS WATER PIPING ISOMETRIC  
SCALE: 1/4\"/>

4 PLUMB - PARALLEL HOT WATER LOOP DETAIL  
SCALE: 1/8\"/>

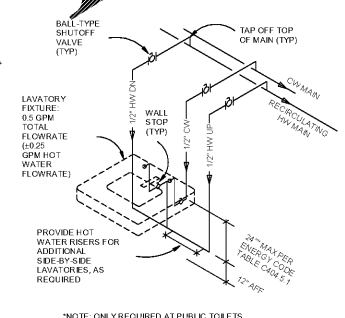

\*NOTE: ONLY REQUIRED AT PUBLIC TOILETS

Order Plans @