

PLOT DATE:
August 21 2018

No.	Description	Date


STORE NUMBER
1687
Tattersall Park
US 280 & Highway 19
Hoover
Shelby Co., AL

48.10
V814.2018
SIENNA LITE

FLOOR DRAINS
DIMENSIONS
PLAN

1/8" = 1'-0"

P3.1

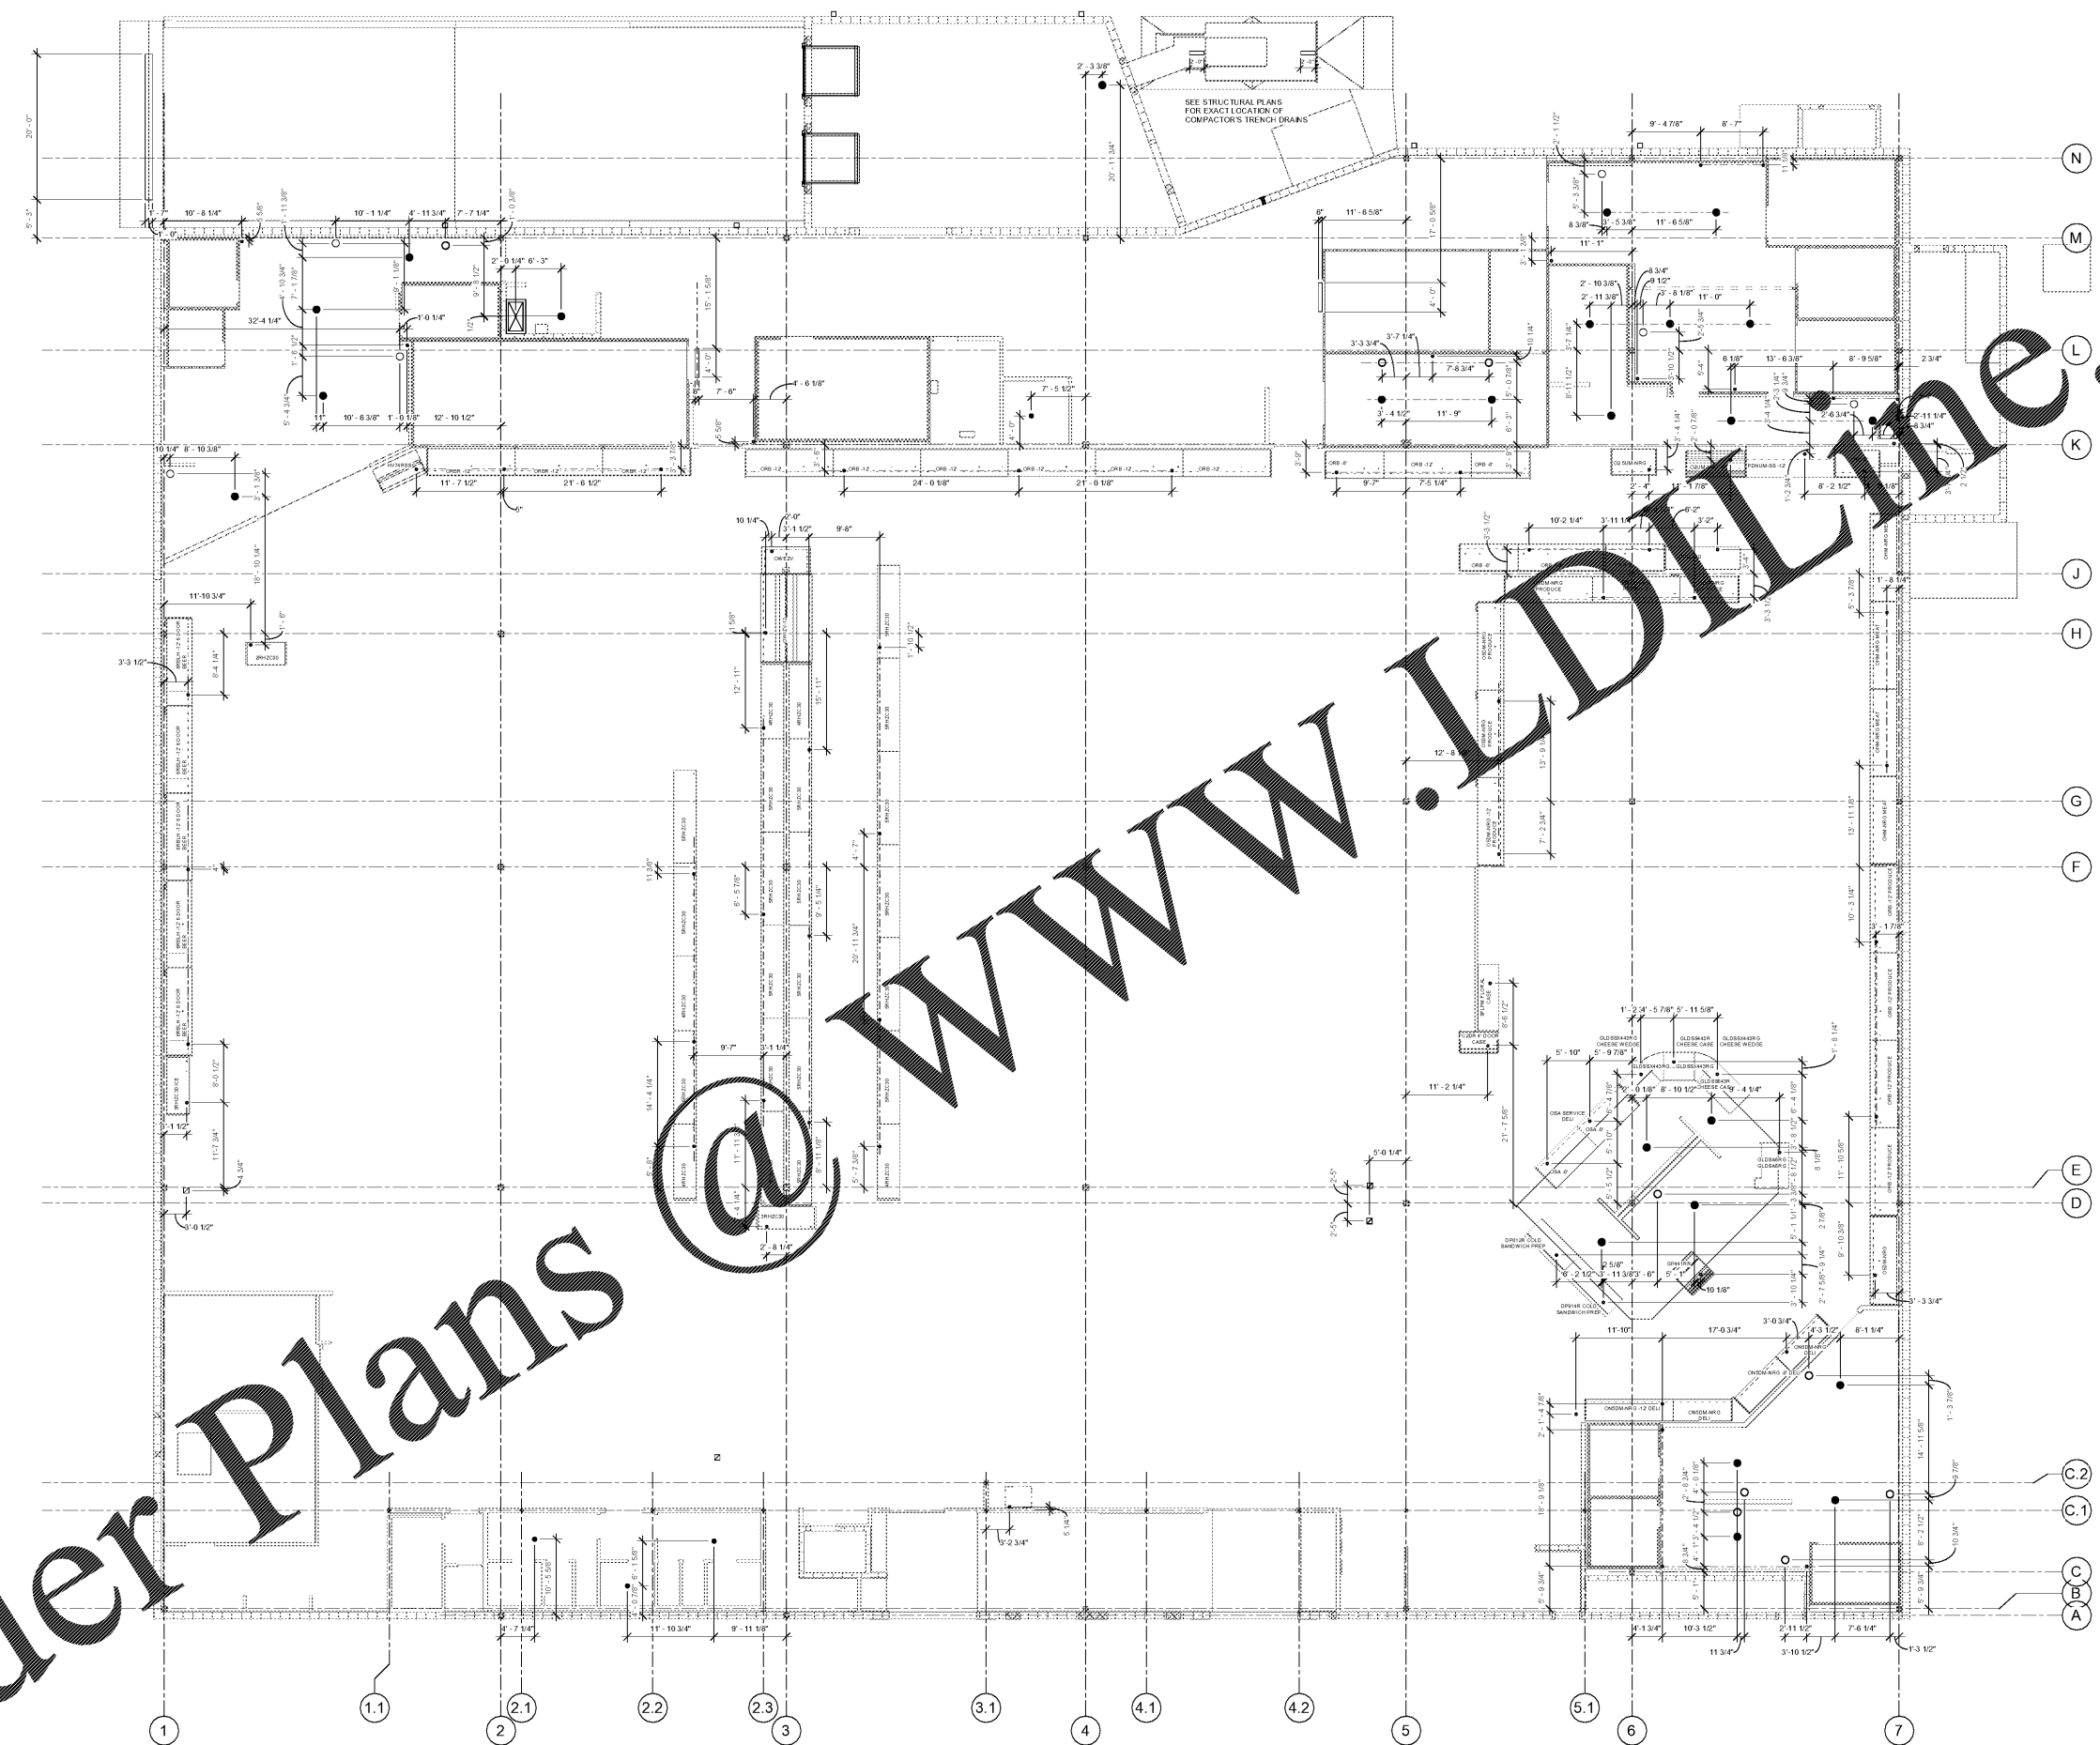

2 STANDARD MARKET - FLOOR DRAIN DIMENSION PLAN
1/8" = 1'-0"