
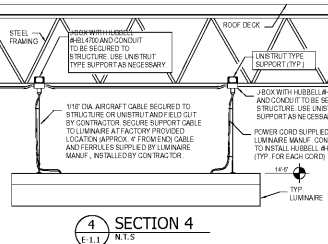
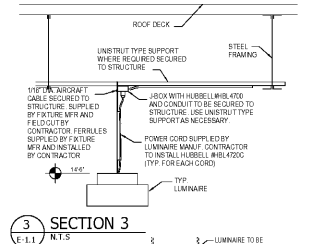
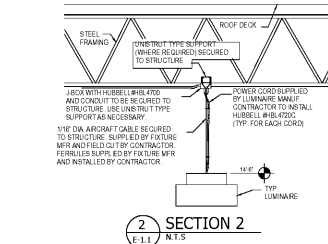
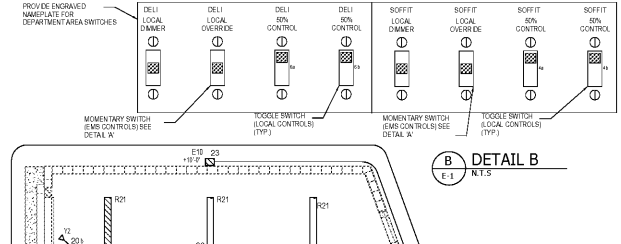
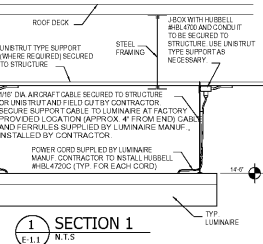


OCCUPANCY SENSOR LEGEND:		SUPPLY BY ELECTRICAL CONTRACTOR
	MANUFACTURER / CAT. #	APPLICATION & NOTES
	HUBBELL CAT. # 4040122 OR 4040172	WIRE PER MANUFACTURER'S RECOMMENDED METHOD. ADJUST SENSITIVITY FOR OPTIMAL OPERATION. SET FOR AUTO OPERATION. ADJUST TIME DELAY FOR MINUTE OPERATION.
	HUBBELL CAT. # 4041717 OR 4042171	WIRE PER MANUFACTURER'S RECOMMENDED METHOD. ADJUST SENSITIVITY FOR OPTIMAL OPERATION. SET FOR MANUAL OPERATION. ADJUST TIME DELAY FOR MINUTE OPERATION.
	OMRON D5020 OR A10200C	WITH AP POWER PACES (APR) AS REQUIRED. MOUNT AT BOTTOM OF EACH JOIST. SEE TYPICAL WIRING DETAIL 23 ON SHEET E-101.

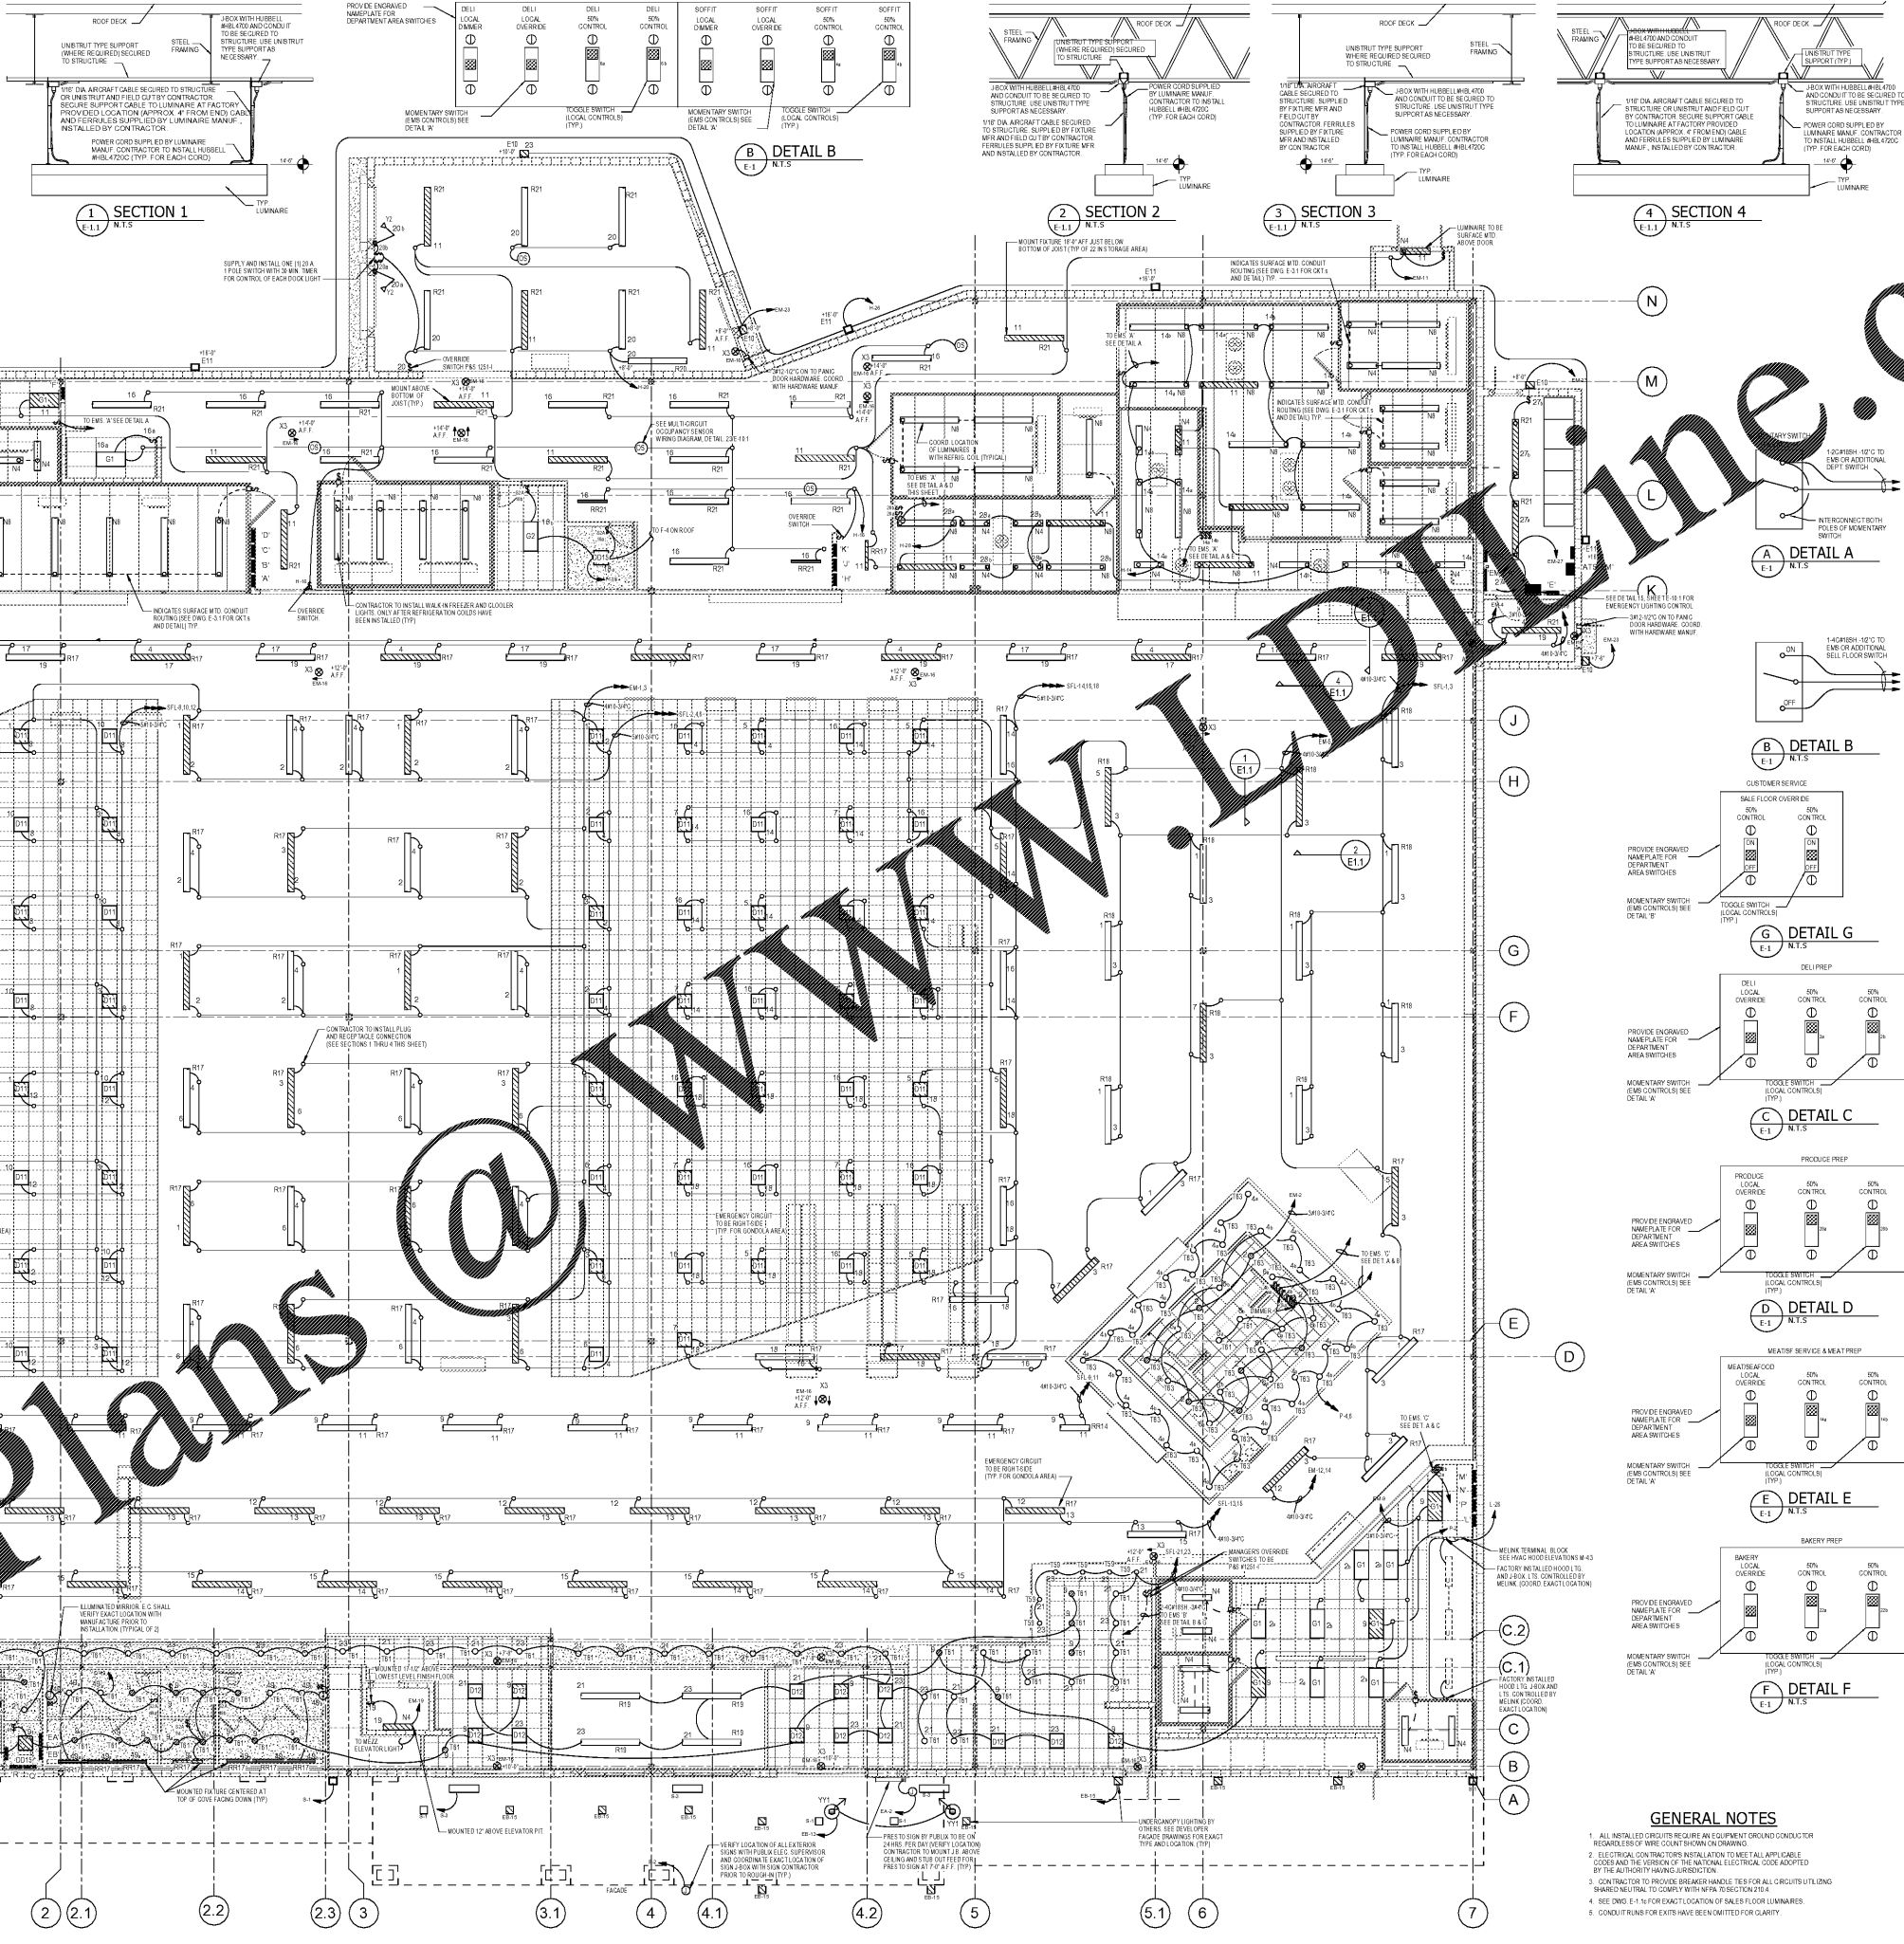

**Publix**  
SUPER MARKETS

CORPORATE OFFICES, FACILITIES DESIGN  
BOX 407, LAKELAND, FL 33802  
(813) 686-5266

PHYSICAL ADDRESS  
3300 PUBLIX CORPORATE PARKWAY  
LAKELAND, FL 33801

**PUBLIX FACILITIES DESIGN DEPARTMENT**

DAVID FREE, PE  
ARCHITECT, P.E. REG. NO. 12727  
GA REG. NO. 25033  
AL REG. NO. 6234  
NC REG. NO. 103497  
TN REG. NO. 12432  
VA REG. NO. 040107097

JOHN W. KITCHENS, PE  
STRUCTURAL, P.E. REG. NO. 45277  
GA REG. NO. 20201  
SC REG. NO. 16340  
AL REG. NO. 20382  
TN REG. NO. 101507

PAUL C. HARMAN, PE  
STRUCTURAL, P.E. REG. NO. 15199  
GA REG. NO. 27740  
SC REG. NO. 21754  
AL REG. NO. 24905  
NC REG. NO. 107892  
VA REG. NO. 040205022

JOHN J. CARAMALIS, PE  
MECHANICAL, P.E. REG. NO. 43889  
GA REG. NO. 021246  
SC REG. NO. 16521  
AL REG. NO. 20581  
TN REG. NO. 108507  
VA REG. NO. 040205479

ANTHONY CLEMENTI, PE  
MECHANICAL, P.E. REG. NO. 54781  
GA REG. NO. 31882  
SC REG. NO. 25591  
AL REG. NO. 111362  
NC REG. NO. 039664  
VA REG. NO. 040205137

RAYMOND J. SIRIANNI, PE  
ELECTRICAL, P.E. REG. NO. 54285  
GA REG. NO. 020306  
SC REG. NO. 19743  
AL REG. NO. 03063  
TN REG. NO. 108038  
NC REG. NO. 03063  
VA REG. NO. 040205378

© COPYRIGHT 2018  
PUBLIX SUPER MARKETS, INC.

THESE CONSTRUCTION DOCUMENTS ARE THE PROPERTY OF PUBLIX SUPER MARKETS, INC. AND ARE NOT TO BE COPIED OR REPRODUCED FOR ANY SPECIFIC BUILDING WITHOUT WRITTEN PERMISSION. THESE DRAWINGS SHALL NOT BE SUPERSEDED WITHOUT PRIOR WRITTEN PERMISSION OF PUBLIX SUPER MARKETS, INC.

THE DESIGN INDICATED IN THESE CONSTRUCTION DOCUMENTS IS TO THE BEST OF MY KNOWLEDGE, INFORMATION, AND BELIEF, COMPLY WITH THE APPLICABLE MINIMUM BUILDING CODES.

PERMIT SET DATE: 8/29/2018 11:16:00 AM

PLLOT DATE:  
August, 21 2018

No.	Description	Date

STORE NUMBER  
**1687**  
Tattersall Park  
US 280 & Highway 19  
Hooover  
Shelby Co., AL  
**48.10**  
V1814.2018  
SIENNA LITE

**ELECTRICAL LIGHTING PLAN**

1/8" = 1'-0"

**E1.1**

Order Plans @ [lawnline.com](mailto:plans@lawnline.com)