

TYPICAL CONNECTION SYMBOLOLOGY	
TYPE LINE CONNECTION	DESCRIPTION
12CDBSH	INDICATES CABLES BELONG FROM LOW CONTROLLER IN MOTOR CENTER OR EXIST. CONTROL BOARD FROM ADJACENT CASE OR FLOOR
LINE DETECTION SYMBOLS	DESCRIPTION
⊠	INDICATES DEFROST TERMINATION
⊞	INDICATES ELECTRONIC EXPANSION VALVE
⊞	INDICATES HOSE STRIKE FOR REFRIGERANT LEAK DETECTION ALARM (BUBBLE/LOW PRESS. TEST) ALARM FROM FLOOR BUTTON (BUBBLE/24VAC METAL STRIKE) MOUNTED BELOW
⊞	INDICATES REFRIGERANT LEAK DETECTOR (EMERSON W80-100)
⊞	INDICATES RETURN AIR TEMPERATURE PROBE
⊞	INDICATES SUPPLY TEMPERATURE PROBE
⊞	INDICATES HOSE STRIKE FLOOR BUTTON
⊞	INDICATES FLOOR PRESSURE TRANSDUCER
⊞	INDICATES SUCTION TEMPERATURE PROBE

**Publix**  
SUPER MARKETS

CORPORATE OFFICES, FACILITIES DESIGN  
BOX 407, LAKELAND, FL 33802  
(813) 680-5356  
3300 PUBLIX CORPORATE PARKWAY  
LAKELAND, FL 33811-0111

**PUBLIX FACILITIES DESIGN DEPARTMENT**  
DAVID L. BEEBE, PE  
ARCHITECT FL REG. 11527  
DAVID L. BEEBE, PE  
ARCHITECT FL REG. 11527  
AL REG. 6234  
VA REG. 6402059137

JOHN W. KITCHENS, PE  
STRUCTURAL FL REG. 51599  
GA REG. 27740  
SC REG. 21754  
TN REG. 24905  
NC REG. 101962  
VA REG. 6402059137

PAUL C. HARMAN, PE  
STRUCTURAL FL REG. 51599  
GA REG. 27740  
SC REG. 21754  
TN REG. 24905  
NC REG. 101962  
VA REG. 6402059137

JOHN J. CARAMALIS, PE  
MECHANICAL FL REG. 43889  
GA REG. 162148  
SC REG. 16221  
TN REG. 106507  
VA REG. 6402059137

ANTHONY CLEMENTI, PE  
MECHANICAL FL REG. 54781  
GA REG. 31862  
SC REG. 25591  
TN REG. 28489  
NC REG. 111382  
VA REG. 6402059137

RAYMOND J. SIRIANNI, PE  
ELECTRICAL FL REG. 54085  
GA REG. 402608  
SC REG. 19743  
AL REG. 23265  
TN REG. 108038  
NC REG. 639963  
VA REG. 6402059137

© COPYRIGHT 2018  
PUBLIX SUPER MARKETS, INC.  
THESE CONSTRUCTION DOCUMENTS ARE THE PROPERTY OF PUBLIX SUPER MARKETS, INC. AND ARE NOT TO BE COPIED OR REUSED FOR ANY SPECIFIC BUILDING WITHOUT WRITTEN PERMISSION. THESE DOCUMENTS SHALL NOT BE DISSEMINATED WITHOUT PRIOR WRITTEN PERMISSION OF PUBLIX SUPER MARKETS, INC.

THE DESIGN INDICATED IN THESE CONSTRUCTION DOCUMENTS IS TO THE BEST OF MY KNOWLEDGE, INFORMATION, AND BELIEF, COMPLY WITH THE APPLICABLE MINIMUM BUILDING CODES.

PLOT DATE:  
August 21 2018

No.	Description	Date


STORE NUMBER  
**1687**  
Tattersall Park  
US 280 & Highway 19  
Hoover  
Shelby Co., AL

**48.10**  
V818.0.2018  
SIENNA LITE

ELECTRICAL REFRIGERATION CONTROL WIRING PLAN

1/8" = 1'-0"

**E3.1a**

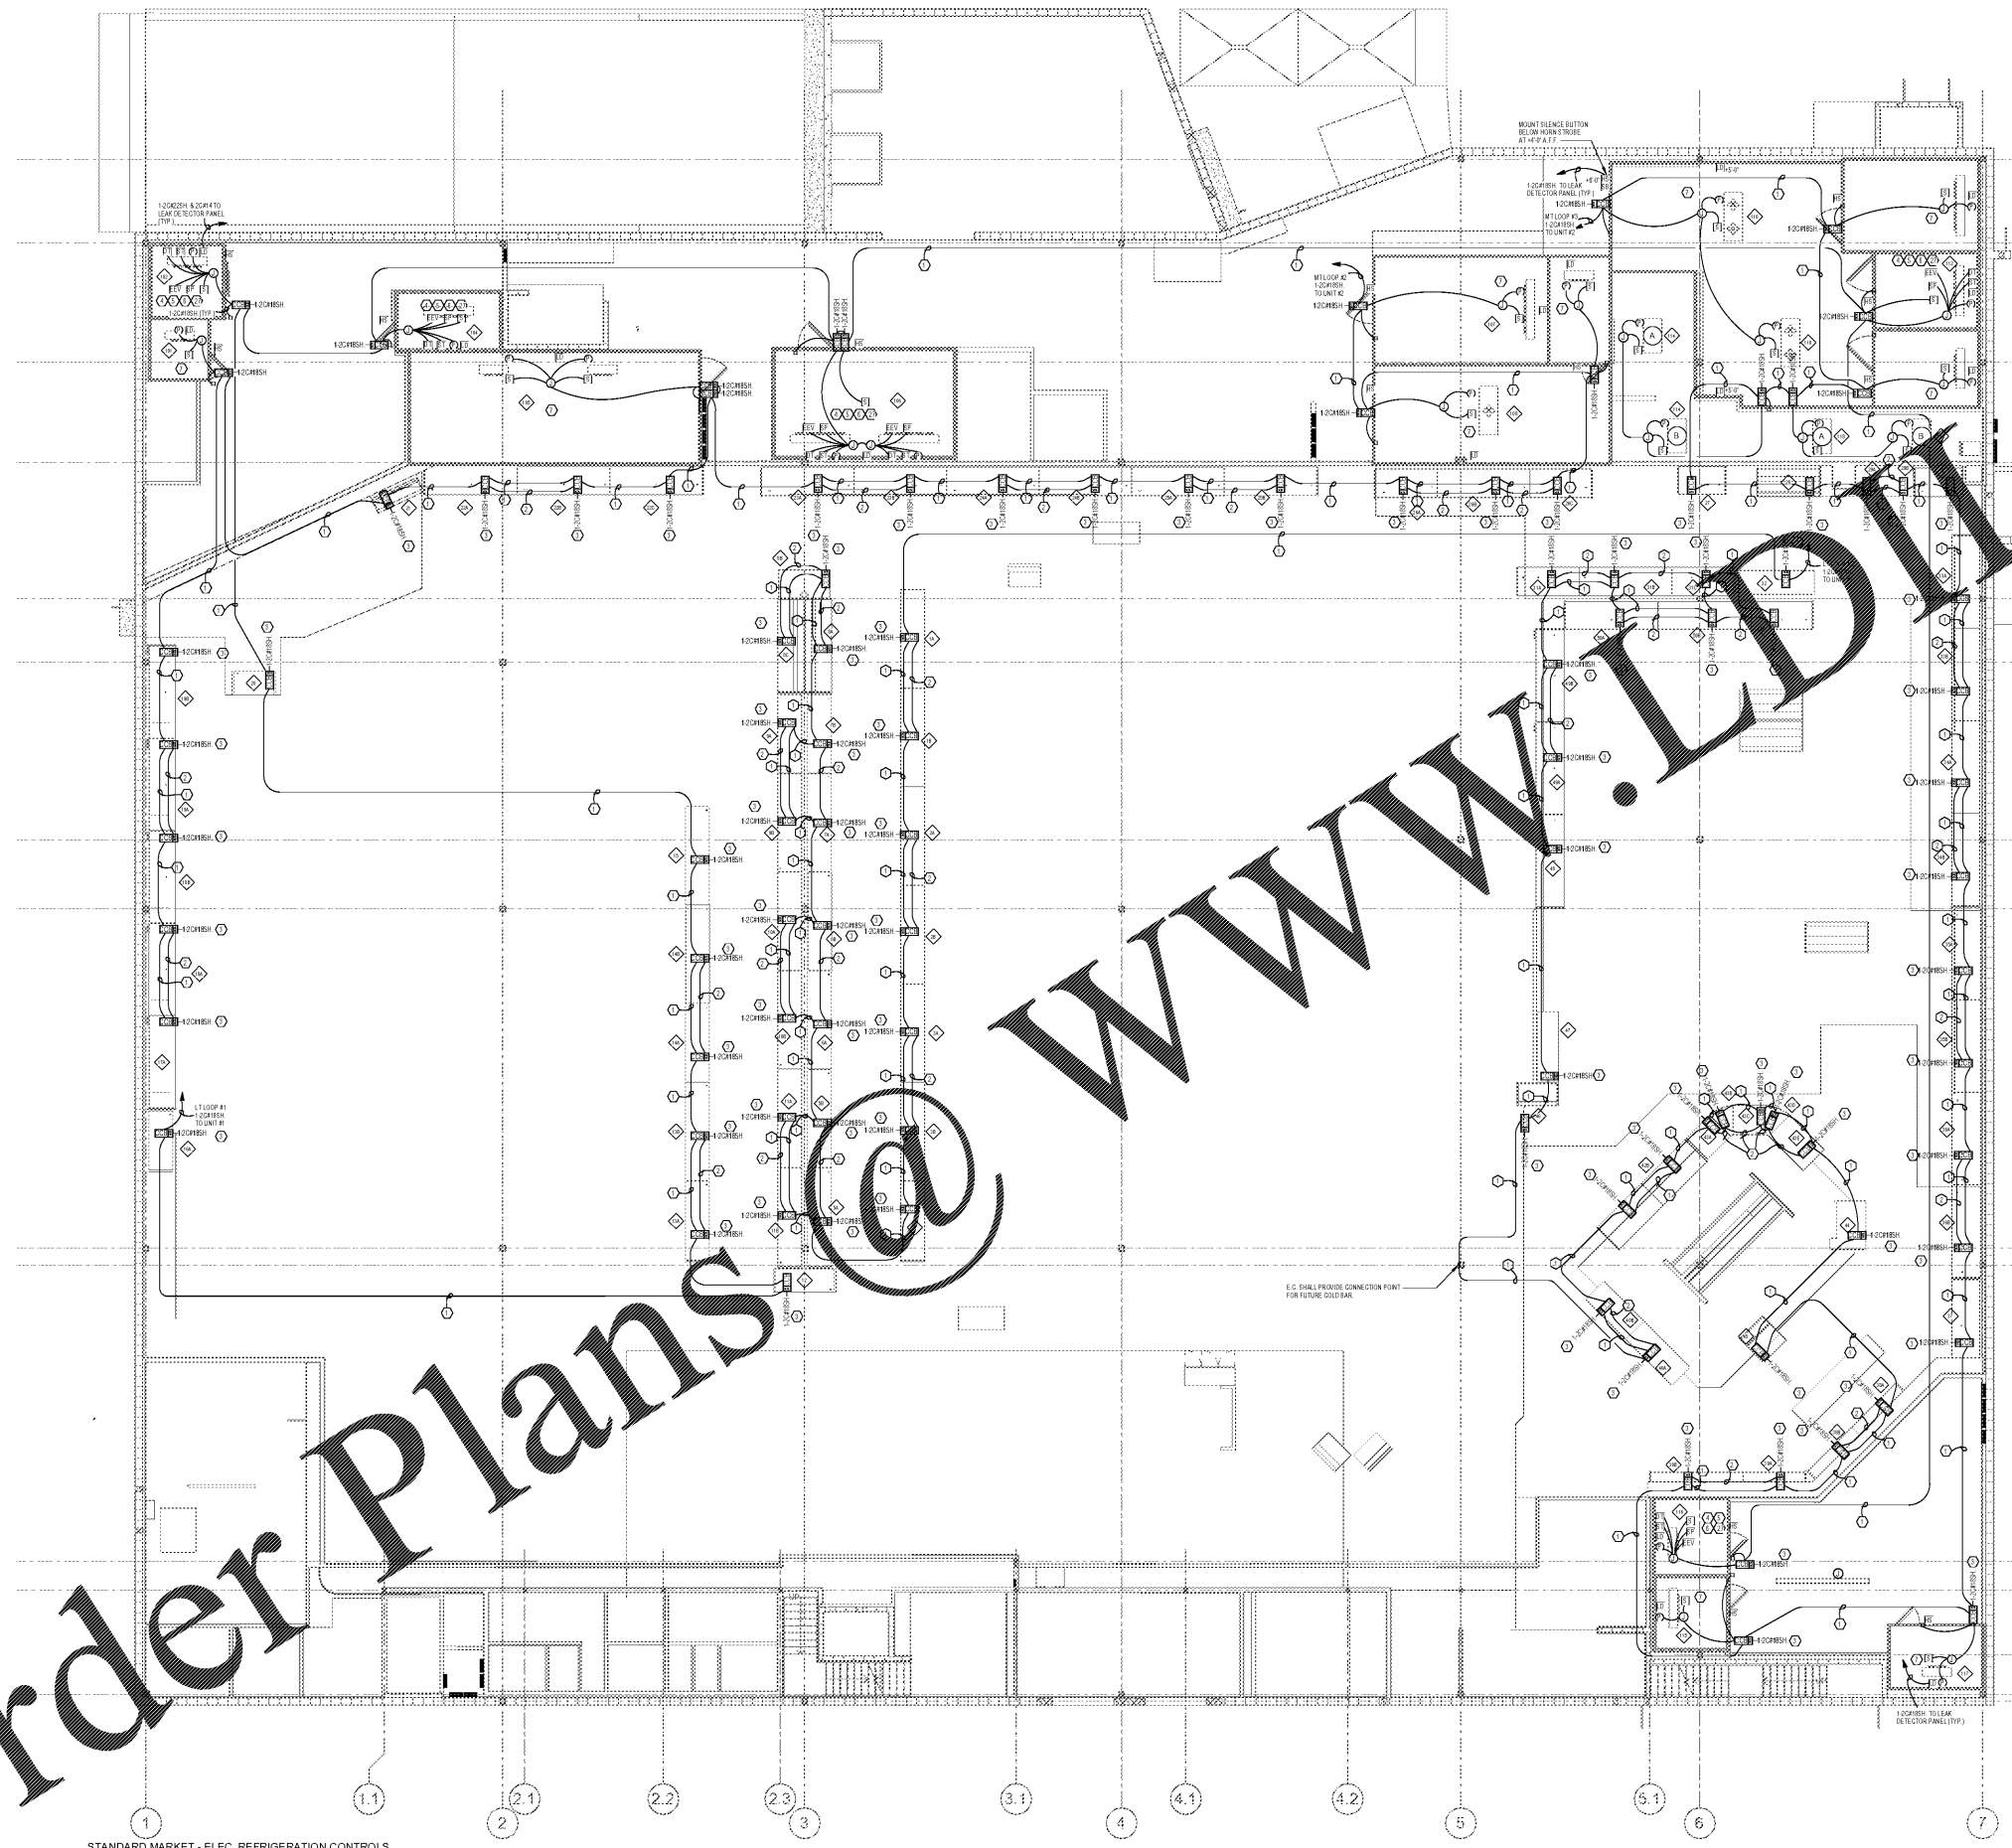

STANDARD MARKET - ELEC\_REFRIGERATION CONTROLS PLAN  
1/8" = 1'-0"

Order Plans @ [www.LDOnline.com](http://www.LDOnline.com)