

**PUBLIX FACILITIES
DESIGN DEPARTMENT**

DAVID W. BEEBE, PE
ARCHITECT FL REG. 11327
GA REG. 11327
SC REG. 11327
AL REG. 6234
TN REG. 103497
VA REG. 12432
VA REG. 0402051707

JOHN W. KITCHENS, PE
CIVIL/MECHANICAL FL REG. 45277
GA REG. 45277
SC REG. 45277
AL REG. 16340
TN REG. 20582
TN REG. 101507

PAUL C. HARMAN, PE
STRUCTURAL FL REG. 13199
GA REG. 27740
SC REG. 27740
TN REG. 24905
AL REG. 101862
NC REG. 39873
VA REG. 040205022

JOHN J. CARAMALIS, PE
MECHANICAL FL REG. 43889
GA REG. 43889
SC REG. 16221
TN REG. 106507
VA REG. 040205478

ANTHONY CLEMENTI, PE
MECHANICAL FL REG. 54781
GA REG. 31862
SC REG. 25591
AL REG. 28489
TN REG. 111302
NC REG. 039684
VA REG. 040205437

RAYMOND J. SIRIANNI, PE
ELECTRICAL FL REG. 54085
GA REG. 62508
SC REG. 19743
AL REG. 23905
TN REG. 108038
NC REG. 039963
VA REG. 040205379

© COPYRIGHT 2018
PUBLIX SUPER MARKETS, INC.
THESE CONSTRUCTION DOCUMENTS ARE THE
PROPERTY OF PUBLIX SUPER MARKETS, INC. AND
ARE NOT TO BE COPIED OR REUSED FOR ANY
SPECIFIC BUILDING WITHOUT WRITTEN PERMISSION.
THESE DRAWINGS SHALL NOT BE DISSEMINATED
WITHOUT PRIOR WRITTEN PERMISSION OF PUBLIX
SUPER MARKETS, INC.

THE DESIGN INDICATED IN THESE CONSTRUCTION
DOCUMENTS DOES TO THE BEST OF MY
KNOWLEDGE, INFORMATION, AND BELIEF, COMPLY
WITH THE APPLICABLE MINIMUM BUILDING CODES

PLOT DATE:
August 21 2018

No.	Description	Date


STORE NUMBER
1687
Tattersall Park
US 280 & Highway 19
Hoover
Shelby Co., AL

48.10
V1814.2018
SIENNA LITE

REFRIGERATION
ROOF PLAN

1/8" = 1'-0"

R4.1

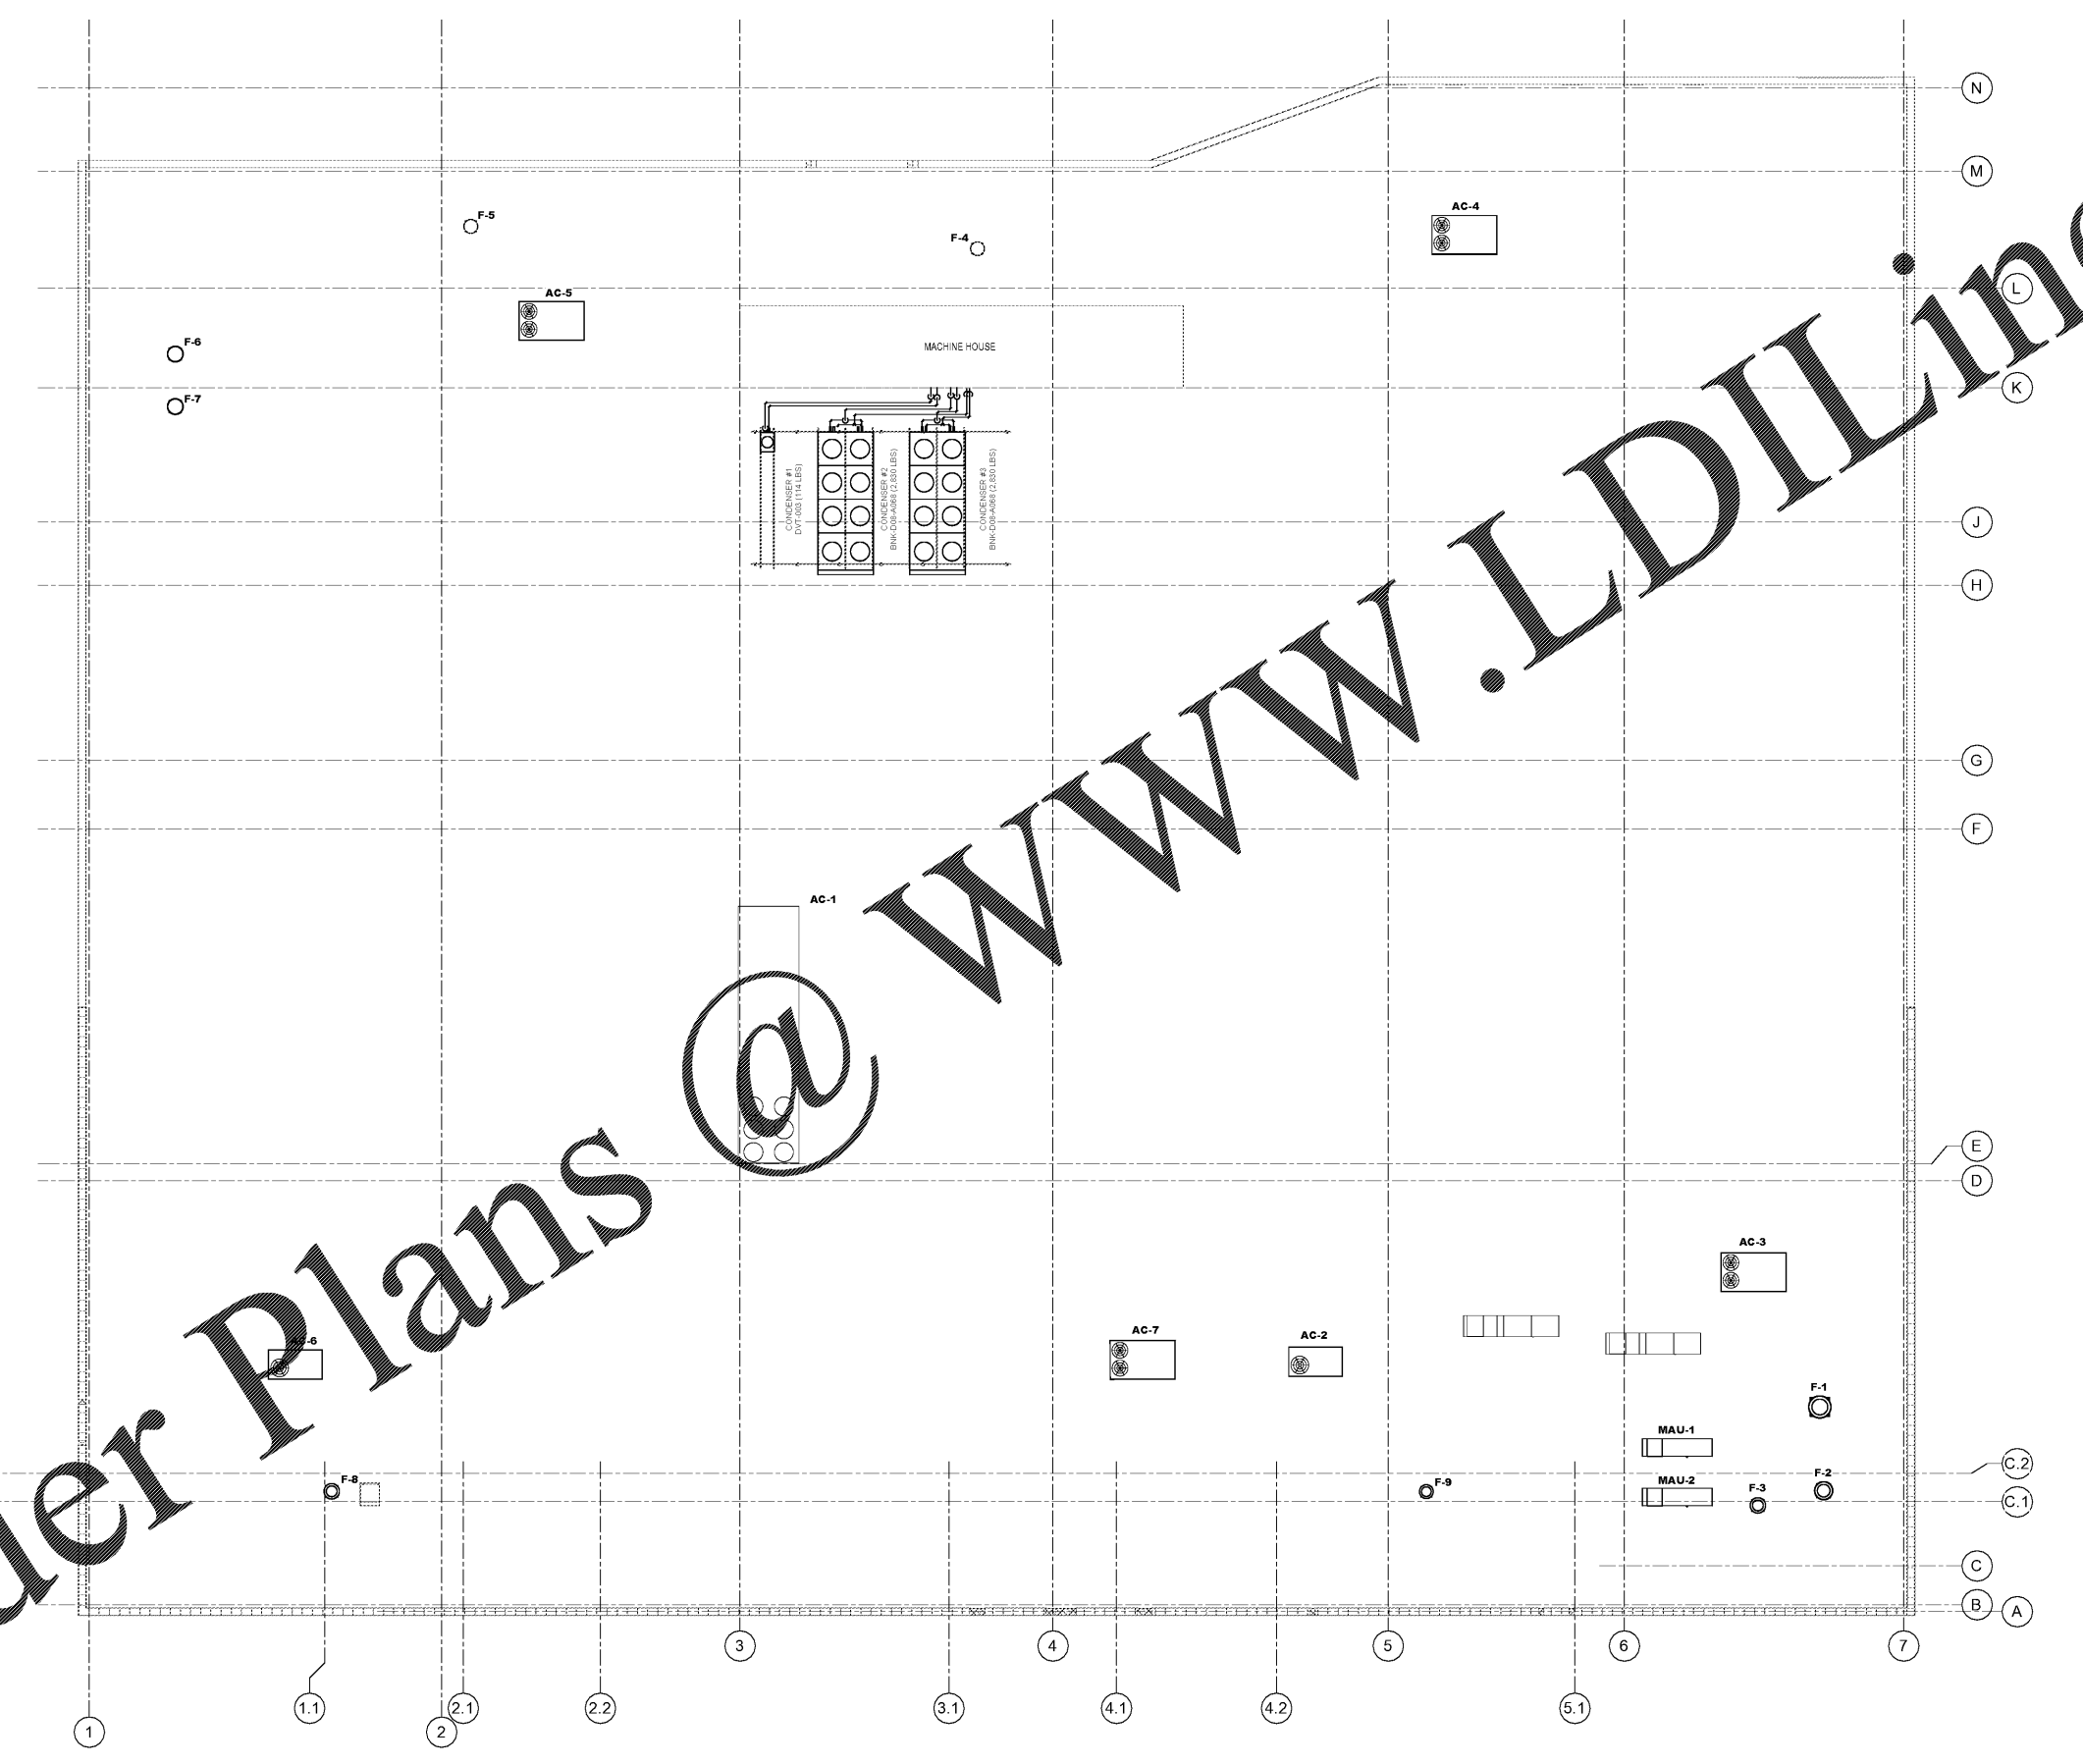

Order Plans @