



1 LOBBY 2 LOBBY 2a VESTIBULE 2b VESTIBULE 3 VESTIBULE/ LOBBY/ LOUNGE/ BAR

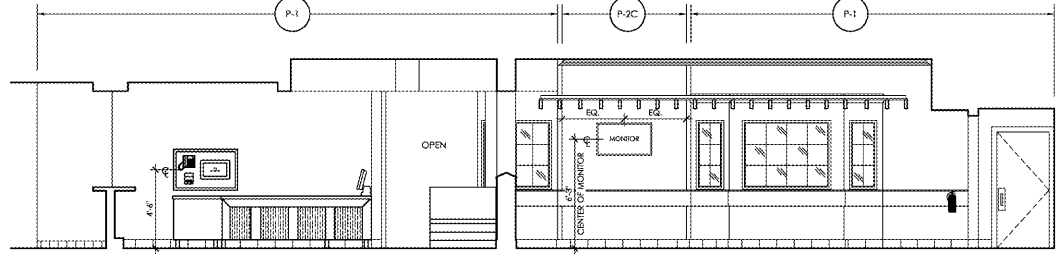


4 BAR/LOUNGE/ LOBBY/ VESTIBULE

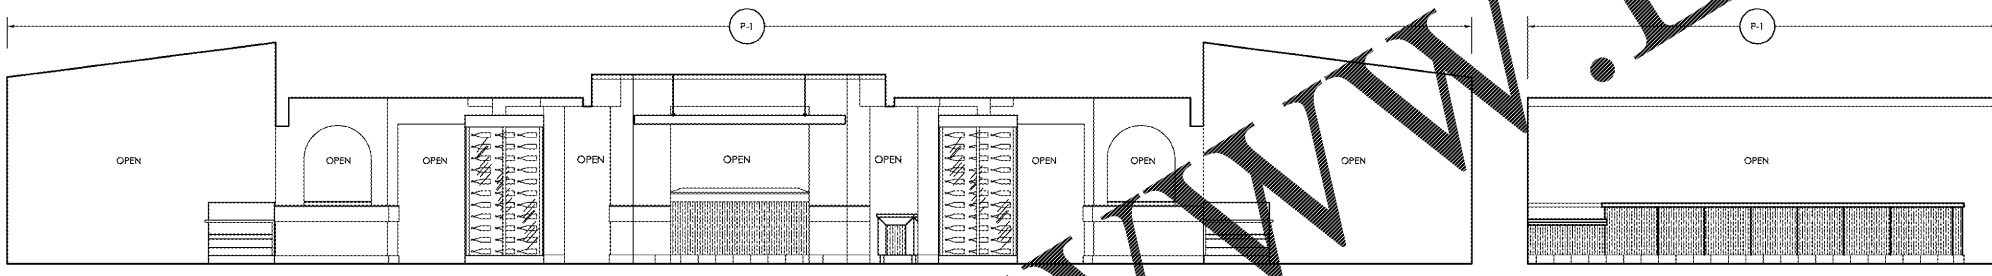

5 DINING #3/ LOUNGE/ DINING #4 6 LOUNGE



7 BAR 9 DINING #4/ LOUNGE/ DINING #3

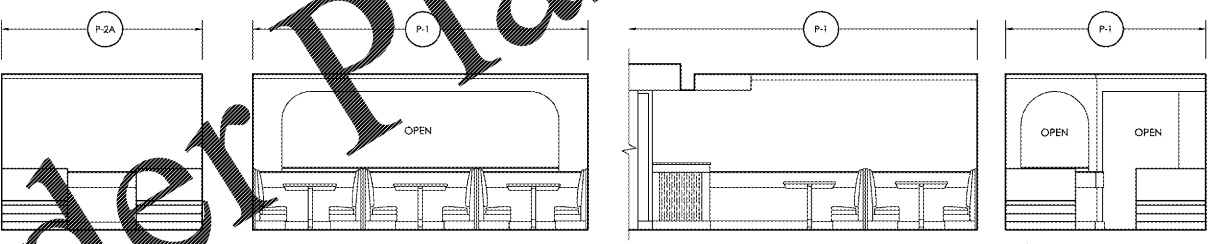


10 DINING #8 11 DINING #8 12 DINING #8

INTERIOR ELEVATIONS

1/4"

Order Plans @ WWW.LDILine.com

P. J. AND ASSOCIATES ARCHITECTS
 ARCHITECTS
 17-0363
 PROJECT #

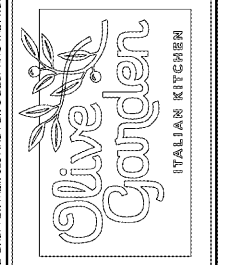

Issue Date: 04-19-2018

REVISION INFORMATION	
1	
2	
3	
4	
5	
6	
7	
8	

Restaurant #: 1343

P1B
 (MEDIUM)
 2782 WILMA RUDOLPH BLVD.

CLARKSVILLE, TN

Drawing
INTERIOR ELEVATIONS

A7.1

THESE DRAWINGS AND SPECIFICATIONS REMAIN THE PROPERTY OF THE DESIGN PROFESSIONAL. AUTHORIZED COPIES OF THESE DRAWINGS AND SPECIFICATIONS MAY BE UTILIZED ONLY FOR THEIR USE AND FOR OCCUPYING THE PROJECT FOR WHICH THEY WERE PREPARED, AND NOT FOR THE CONSTRUCTION OF ANY OTHER PROJECT. UNAUTHORIZED USE OF THESE DRAWINGS IS STRICTLY PROHIBITED.