
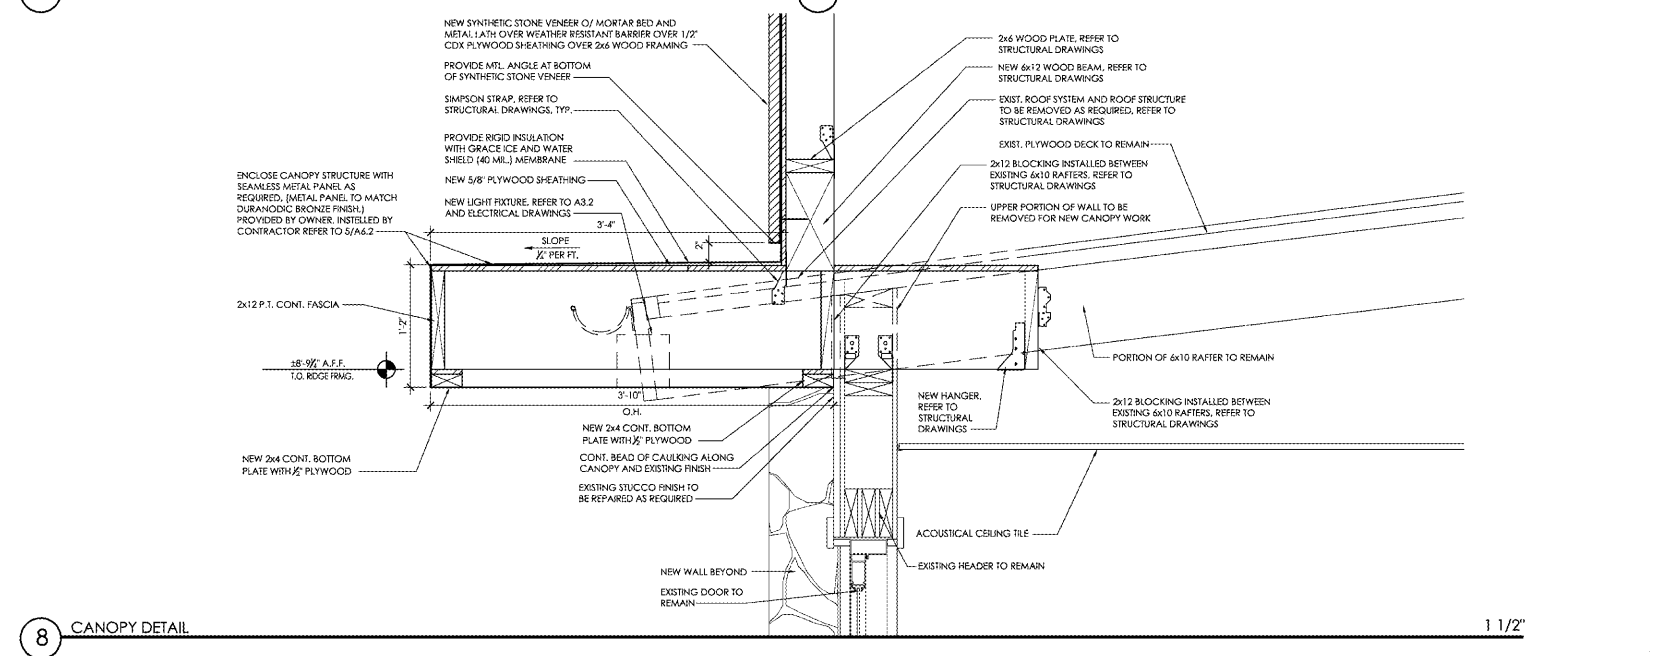
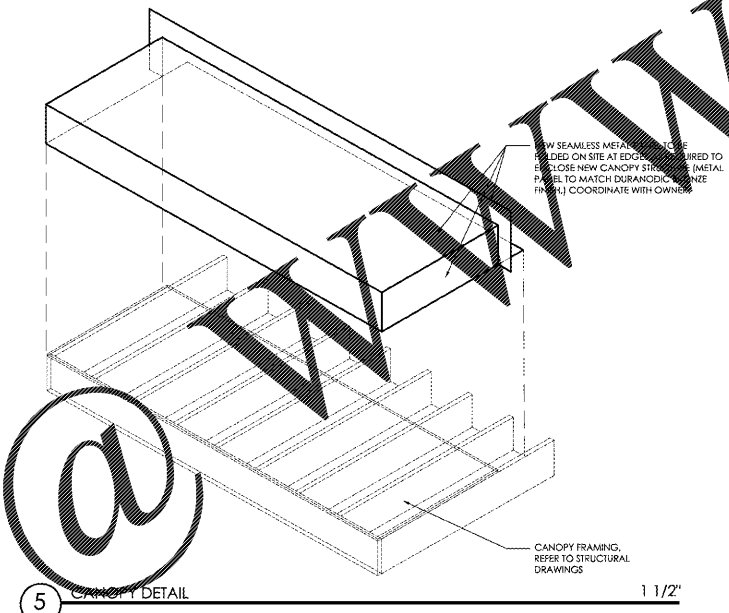


# Order Plans

NOT USED


NOT USED

NOT USED

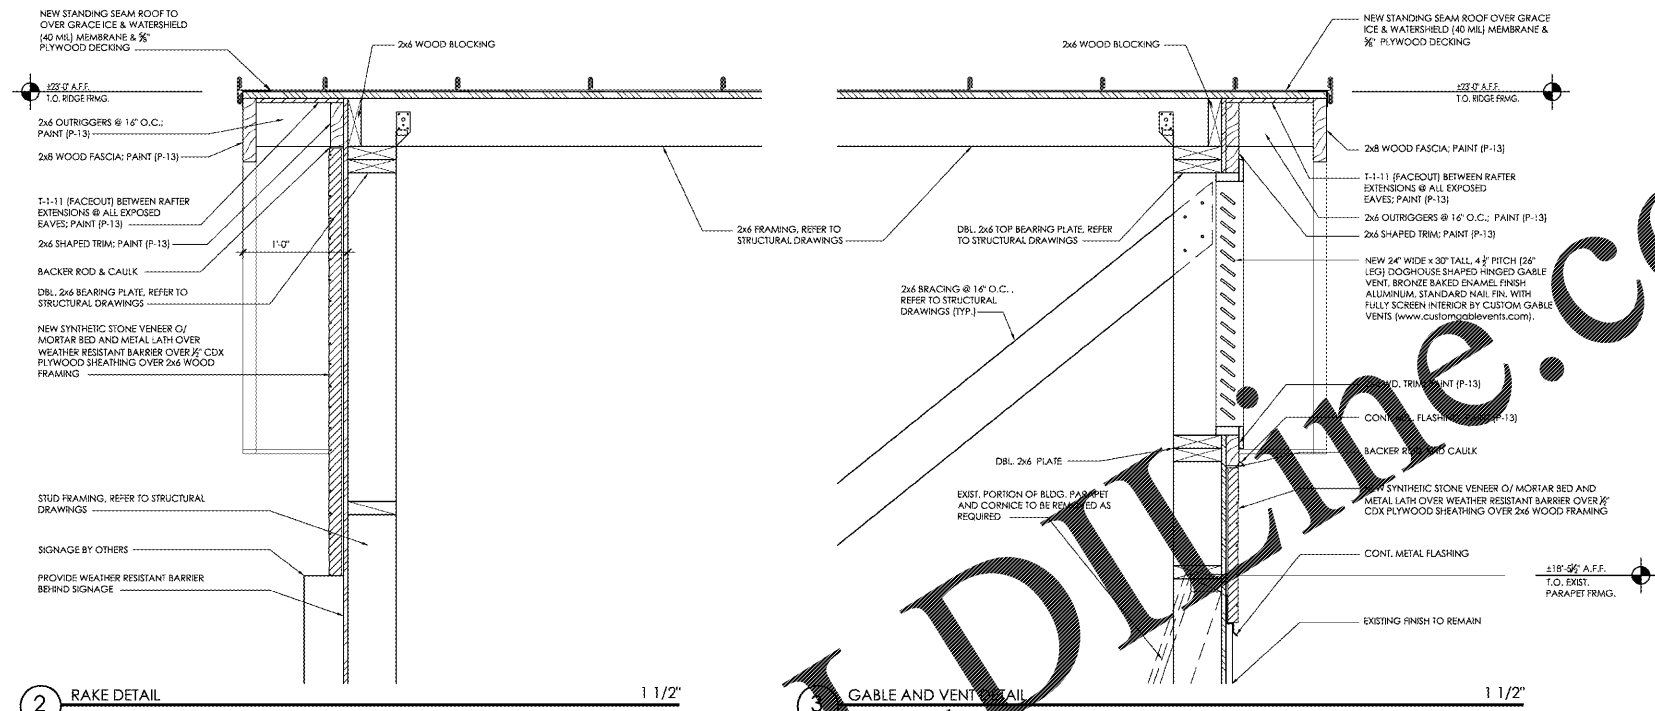

LDI GROUP PA  
**LDI architects**  
 1000 N. W. 23rd St., Suite 100  
 Fort Lauderdale, FL 33311  
 Phone: (954) 571-1111  
 Fax: (954) 571-1112  
 www.ldiarchitects.com  
 ARCHITECTURE  
 INTERIOR DESIGN  
 LANDSCAPE ARCHITECTURE  
 COMMUNITY PLANNING

ARCHITECT'S PROJECT #:  
 17-0357

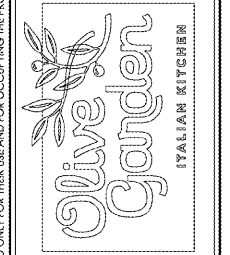

Issue Date: 05-03-2018

REVISION INFORMATION	
1	
2	
3	
4	
5	
6	
7	
8	

Restaurant #: 1289

**P1B (MEDIUM)**  
 1903 N ROAN STREET  
 JOHNSON CITY, TN

Drawing  
**TOWER DETAILS**

**A6.2**

THESE DRAWINGS AND SPECIFICATIONS REMAIN THE PROPERTY OF THE DESIGN PROFESSIONAL. AUTHORIZED COPIES OF THESE DRAWINGS AND SPECIFICATIONS RETAINED BY THE CLIENT MAY BE UTILIZED ONLY FOR THEIR USE AND FOR OCCUPANCY OF THE PROJECT FOR WHICH THEY WERE PREPARED, AND NOT FOR THE CONSTRUCTION OF ANY OTHER PROJECT. UNAUTHORIZED USE OF THESE DRAWINGS IS STRICTLY PROHIBITED.