




1 LOBBY

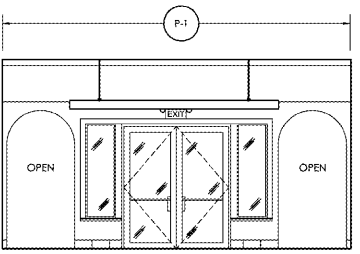


2 LOBBY

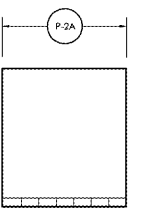


2a VESTIBULE

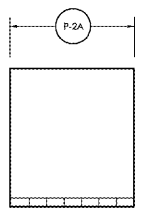


2b VESTIBULE

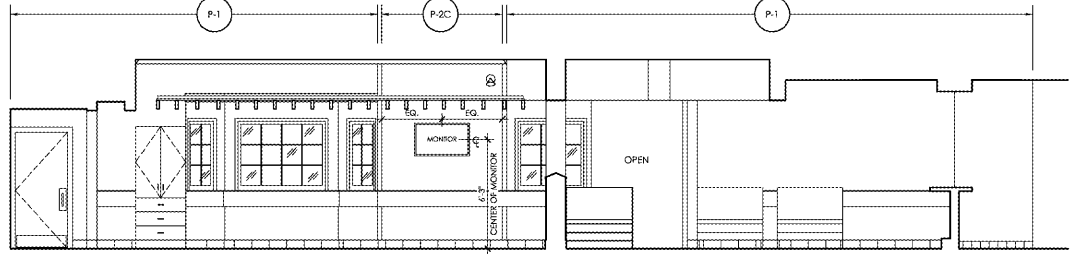


3 VESTIBULE/ LOBBY/ LOUNGE/ BAR

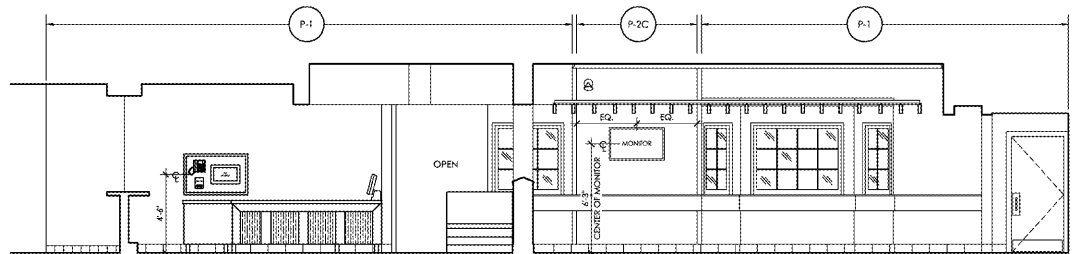


4 BAR/LOUNGE/ LOBBY/ VESTIBULE

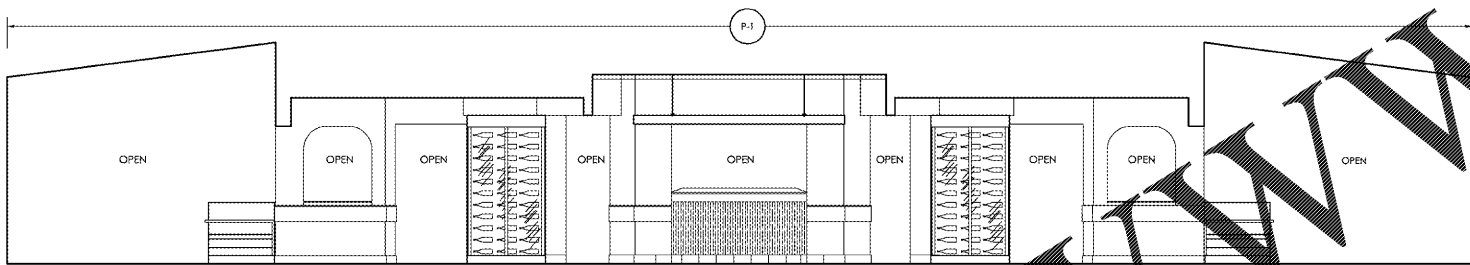


5 DINING #3/ LOUNGE/ DINING #4

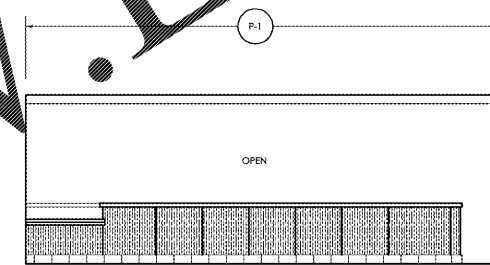


6 LOUNGE

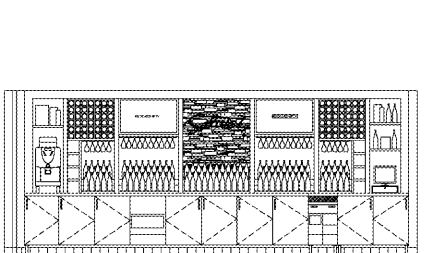


7 BAR

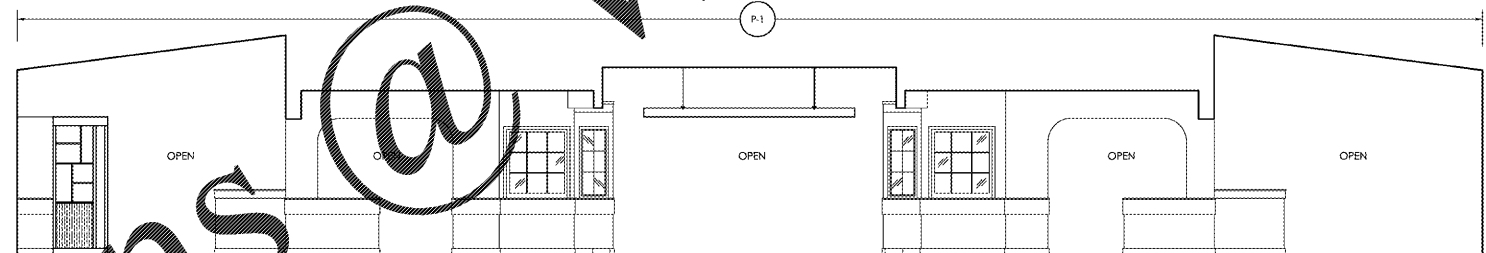


9 DINING #4/ LOUNGE/ DINING #3

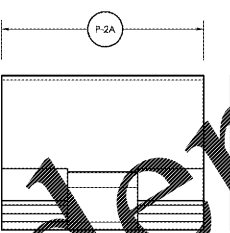


10 DINING #8

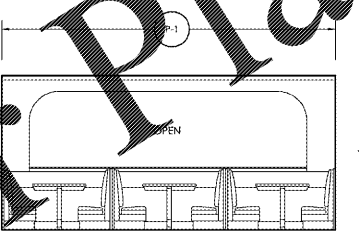

11 DINING #8

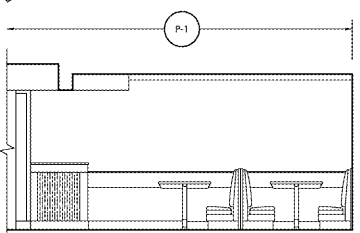

12 DINING #8

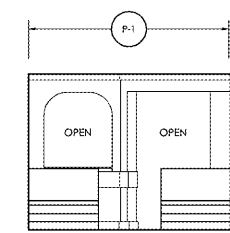


13 DINING #8

INTERIOR ELEVATIONS

1/4"

Order Plans @ WWW.LDILine.com

LDI GROUP PA  
Architects  
ARCHITECT PROJECT #: 17-0357

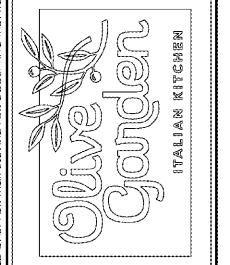

Issue Date: 05-03-2018

REVISION INFORMATION	
1	
2	
3	
4	
5	
6	
7	
8	

Restaurant #: 1289

P1B (MEDIUM)  
1903 N ROAN STREET  
JOHNSON CITY, TN

Drawing  
INTERIOR ELEVATIONS

A7.1

THESE DRAWINGS AND SPECIFICATIONS REMAIN THE PROPERTY OF THE DESIGN PROFESSIONAL. AUTHORIZED COPIES OF THESE DRAWINGS AND SPECIFICATIONS RETAINED BY THE CLIENT MAY BE UTILIZED ONLY FOR THEIR USE AND FOR OCCUPYING THE PROJECT FOR WHICH THEY WERE PREPARED, AND NOT FOR THE CONSTRUCTION OF ANY OTHER PROJECTS. UNAUTHORIZED REPRODUCTION OF THESE DRAWINGS IS STRICTLY PROHIBITED.