




1 LOBBY

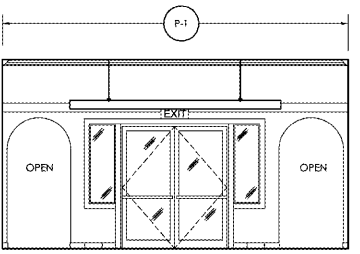


2 LOBBY

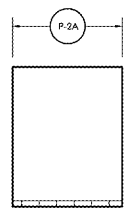


2a VESTIBULE

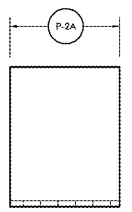


2b VESTIBULE

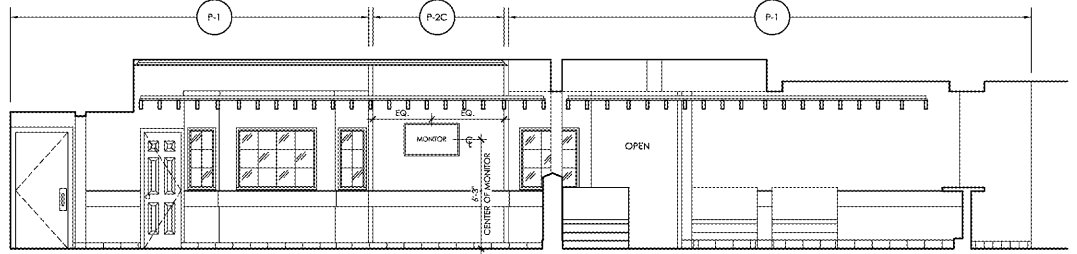


3 VESTIBULE/ LOBBY/ LOUNGE/ BAR

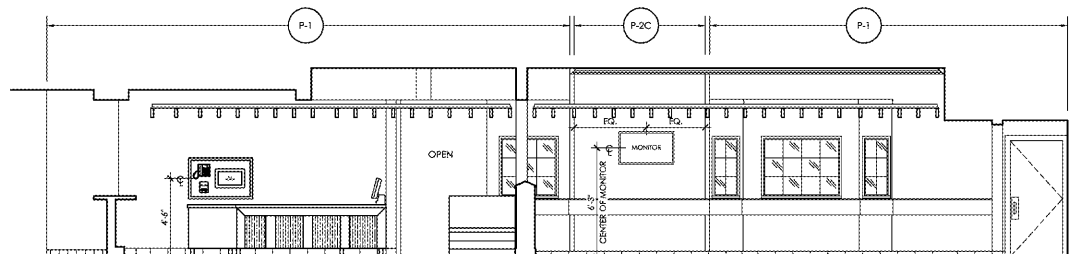


4 BAR/LOUNGE/ LOBBY/ VESTIBULE

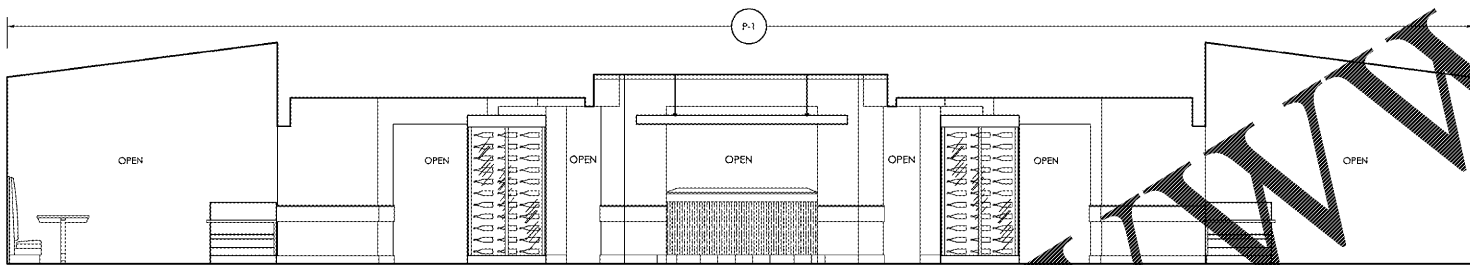


5 DINING #3/ LOUNGE/ DINING #4

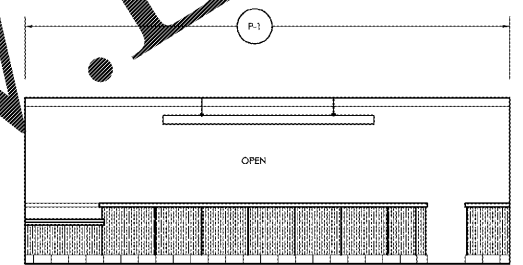


6 LOUNGE

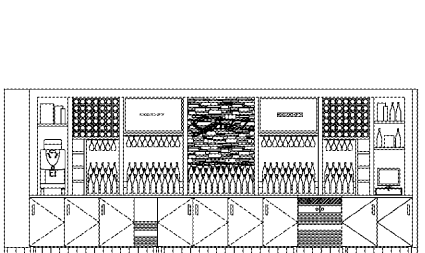


7 BAR

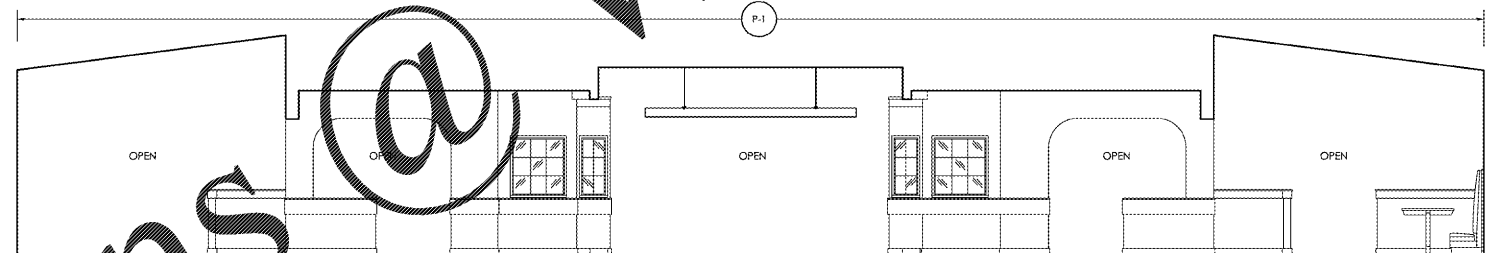


8 DINING #4/ LOUNGE/ DINING #3

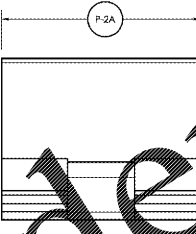


9 DINING #8

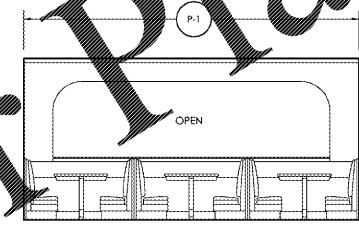

10 DINING #8

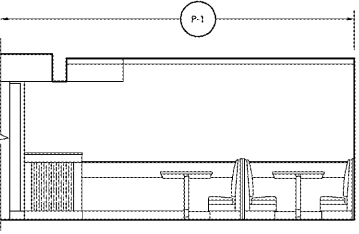

11 DINING #8

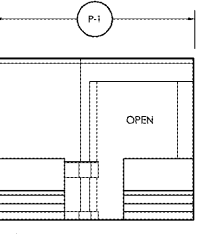


12 DINING #8

INTERIOR ELEVATIONS

1/4"

P-1
 P-2A
 P-2C
 ARCHITECTS
 PROJECT #:
 17-0341

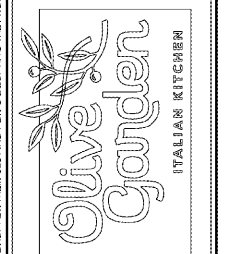

Issue Date: 04-26-2018

REVISION INFORMATION	
1	
2	
3	
4	
5	
6	
7	
8	

Restaurant #: 1173

P1B
 (HIGH)
 1711 GALLATIN RD
 NORTH

MADISON, TN

Drawing INTERIOR ELEVATIONS

A7.1

THESE DRAWINGS AND SPECIFICATIONS REMAIN THE PROPERTY OF THE DESIGN PROFESSIONAL. AUTHORIZED COPIES OF THESE DRAWINGS AND SPECIFICATIONS RETAINED BY THE CLIENT MAY BE UTILIZED ONLY FOR THEIR USE AND FOR OCCUPYING THE PROJECT FOR WHICH THEY WERE PREPARED, AND NOT FOR THE CONSTRUCTION OF ANY OTHER PROJECT. UNAUTHORIZED REPRODUCTION OF THESE DRAWINGS IS STRICTLY PROHIBITED.

Order Plans @ WWW.LDILine.com