


WALL SECTION

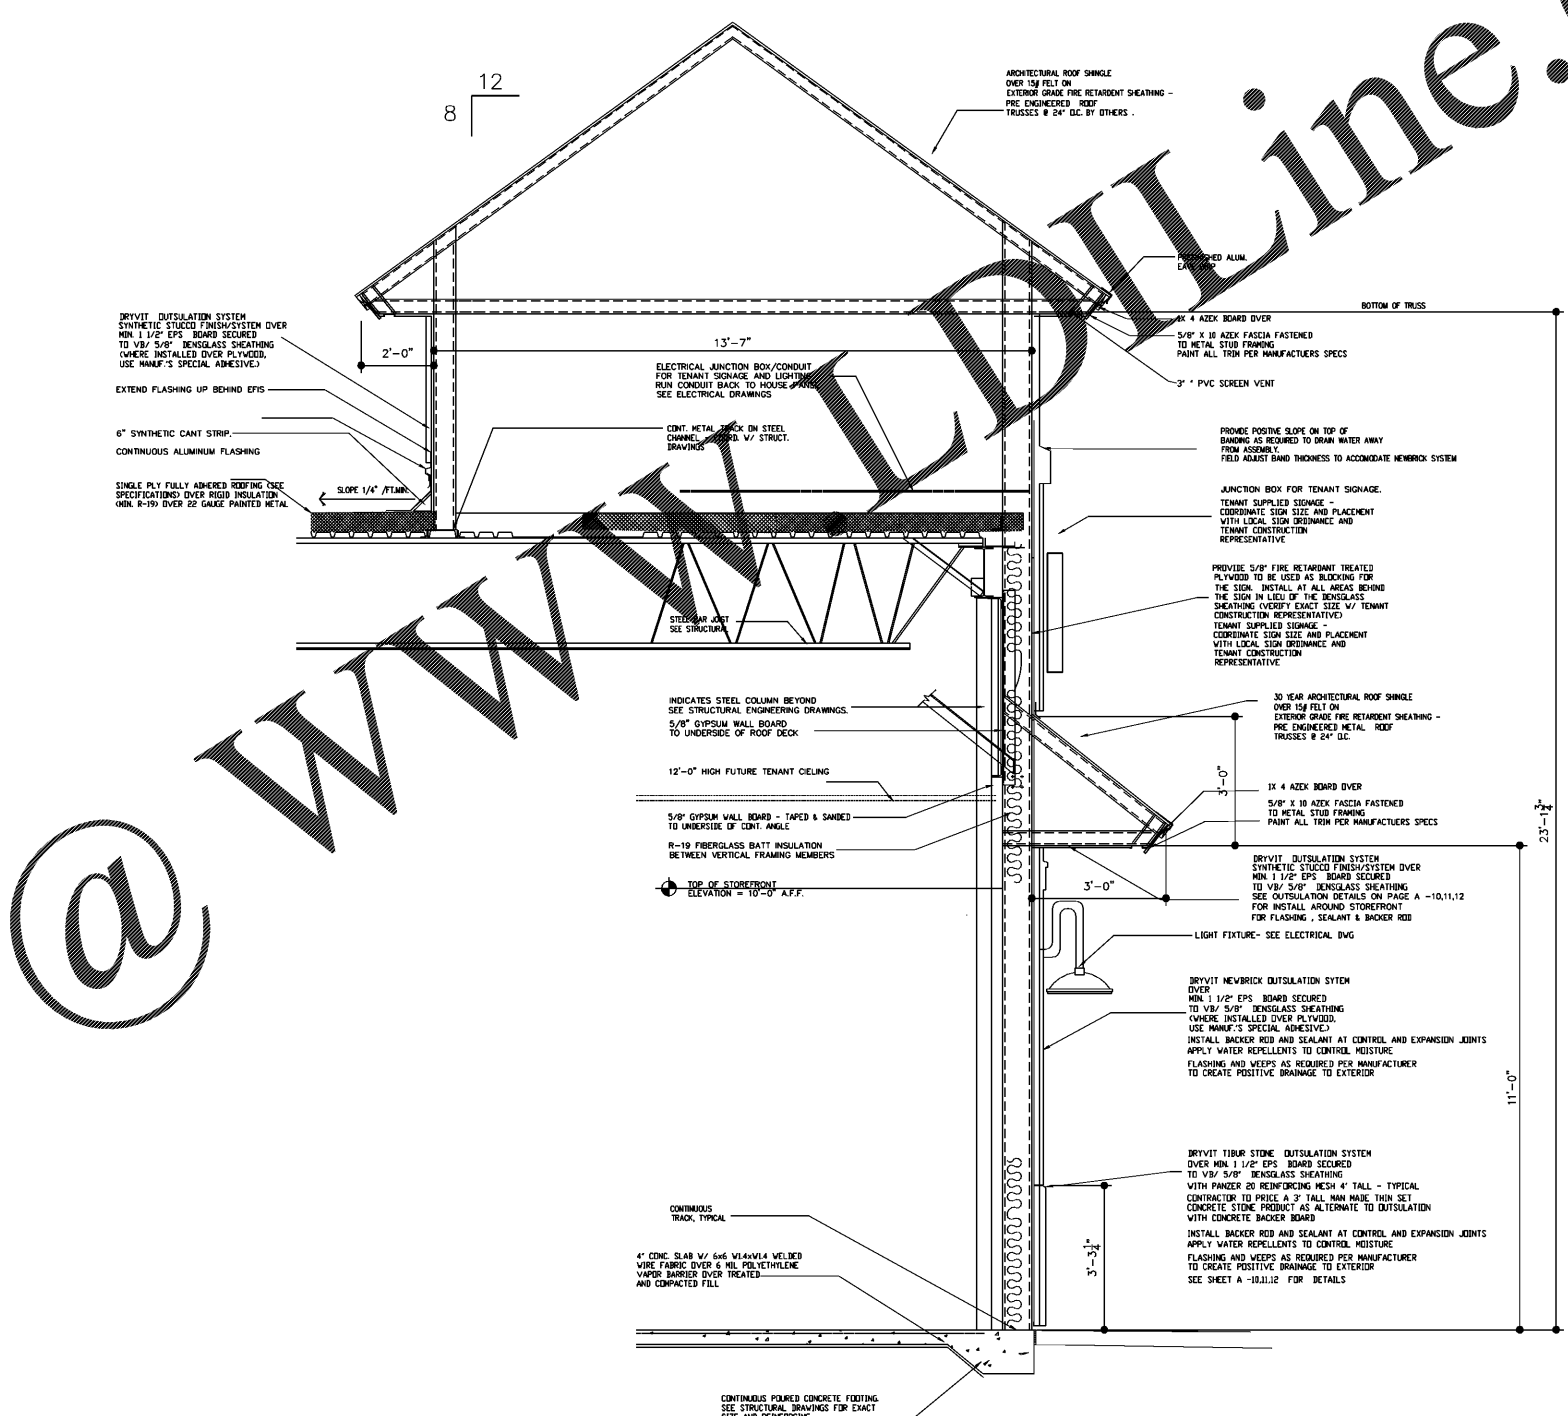

WALL SECTION

GENERAL NOTE: THE METAL FRAMING SCHEDULE ON THE ARCHITECTURAL DRAWINGS IS AN INSTRUMENT OF SERVICE AND PROPERTY OF ROY WILLIAMS ARCHITECT, INC. THE RESPONSIBILITY OF THE CONTRACTOR'S METAL FRAMING ENGINEER, METAL FRAMING SHOP DRAWINGS COMPLETE WITH CALCULATIONS, ARE TO BE SIGNED AND SEALED BY THE METAL STUD ENGINEER ON THE STATE THE WORK IS OCCURRING AND SUBMITTED TO THE STRUCTURAL ENGINEER FOR REVIEW AND APPROVAL. ALL

Order Williams

www.Dolline.com

DATE	DATE	DATE	DATE
RELEASED FOR PERMIT	RELEASED FOR CONSTRUCTION	REVISIONS	
No.	DATE		

This drawing is an instrument of service and property of Roy Williams Architect, Inc. and shall remain their property. The use of this drawing shall be restricted to the original site for which it is prepared and publication thereof is expressly limited to such use.