



**PEA OCA ARCHITECTS**  
 2526 INTERSTATE 75 N.W. PKWY  
 ATLANTA, GEORGIA 30328  
 404-251-5200 PHONE  
 404-214-5208 FAX


RELOCATED TRAINING CENTER  
 FOR  
 THE FLOYD COUNTY JAIL  
 2526 NEW CALHOUN HIGHWAY N.E.  
 ROME, GEORGIA 30161

DATE	REVISION

PROJECT NO:  
420.03.01  
 DATE:  
JULY 17, 2018  
 DRAWING TITLE:  
ARCHITECTURAL SITE PLAN

**A0.11**

THIS DRAWING AND ANY REPRODUCTIONS ARE THE PROPERTY AND COPYRIGHT OF PEA OCA ARCHITECTS, INC. AND MAY NOT BE REPRODUCED OR TRANSMITTED IN ANY FORM OR BY ANY MEANS WITHOUT THE EXPRESS WRITTEN PERMISSION OF PEA OCA ARCHITECTS, INC.

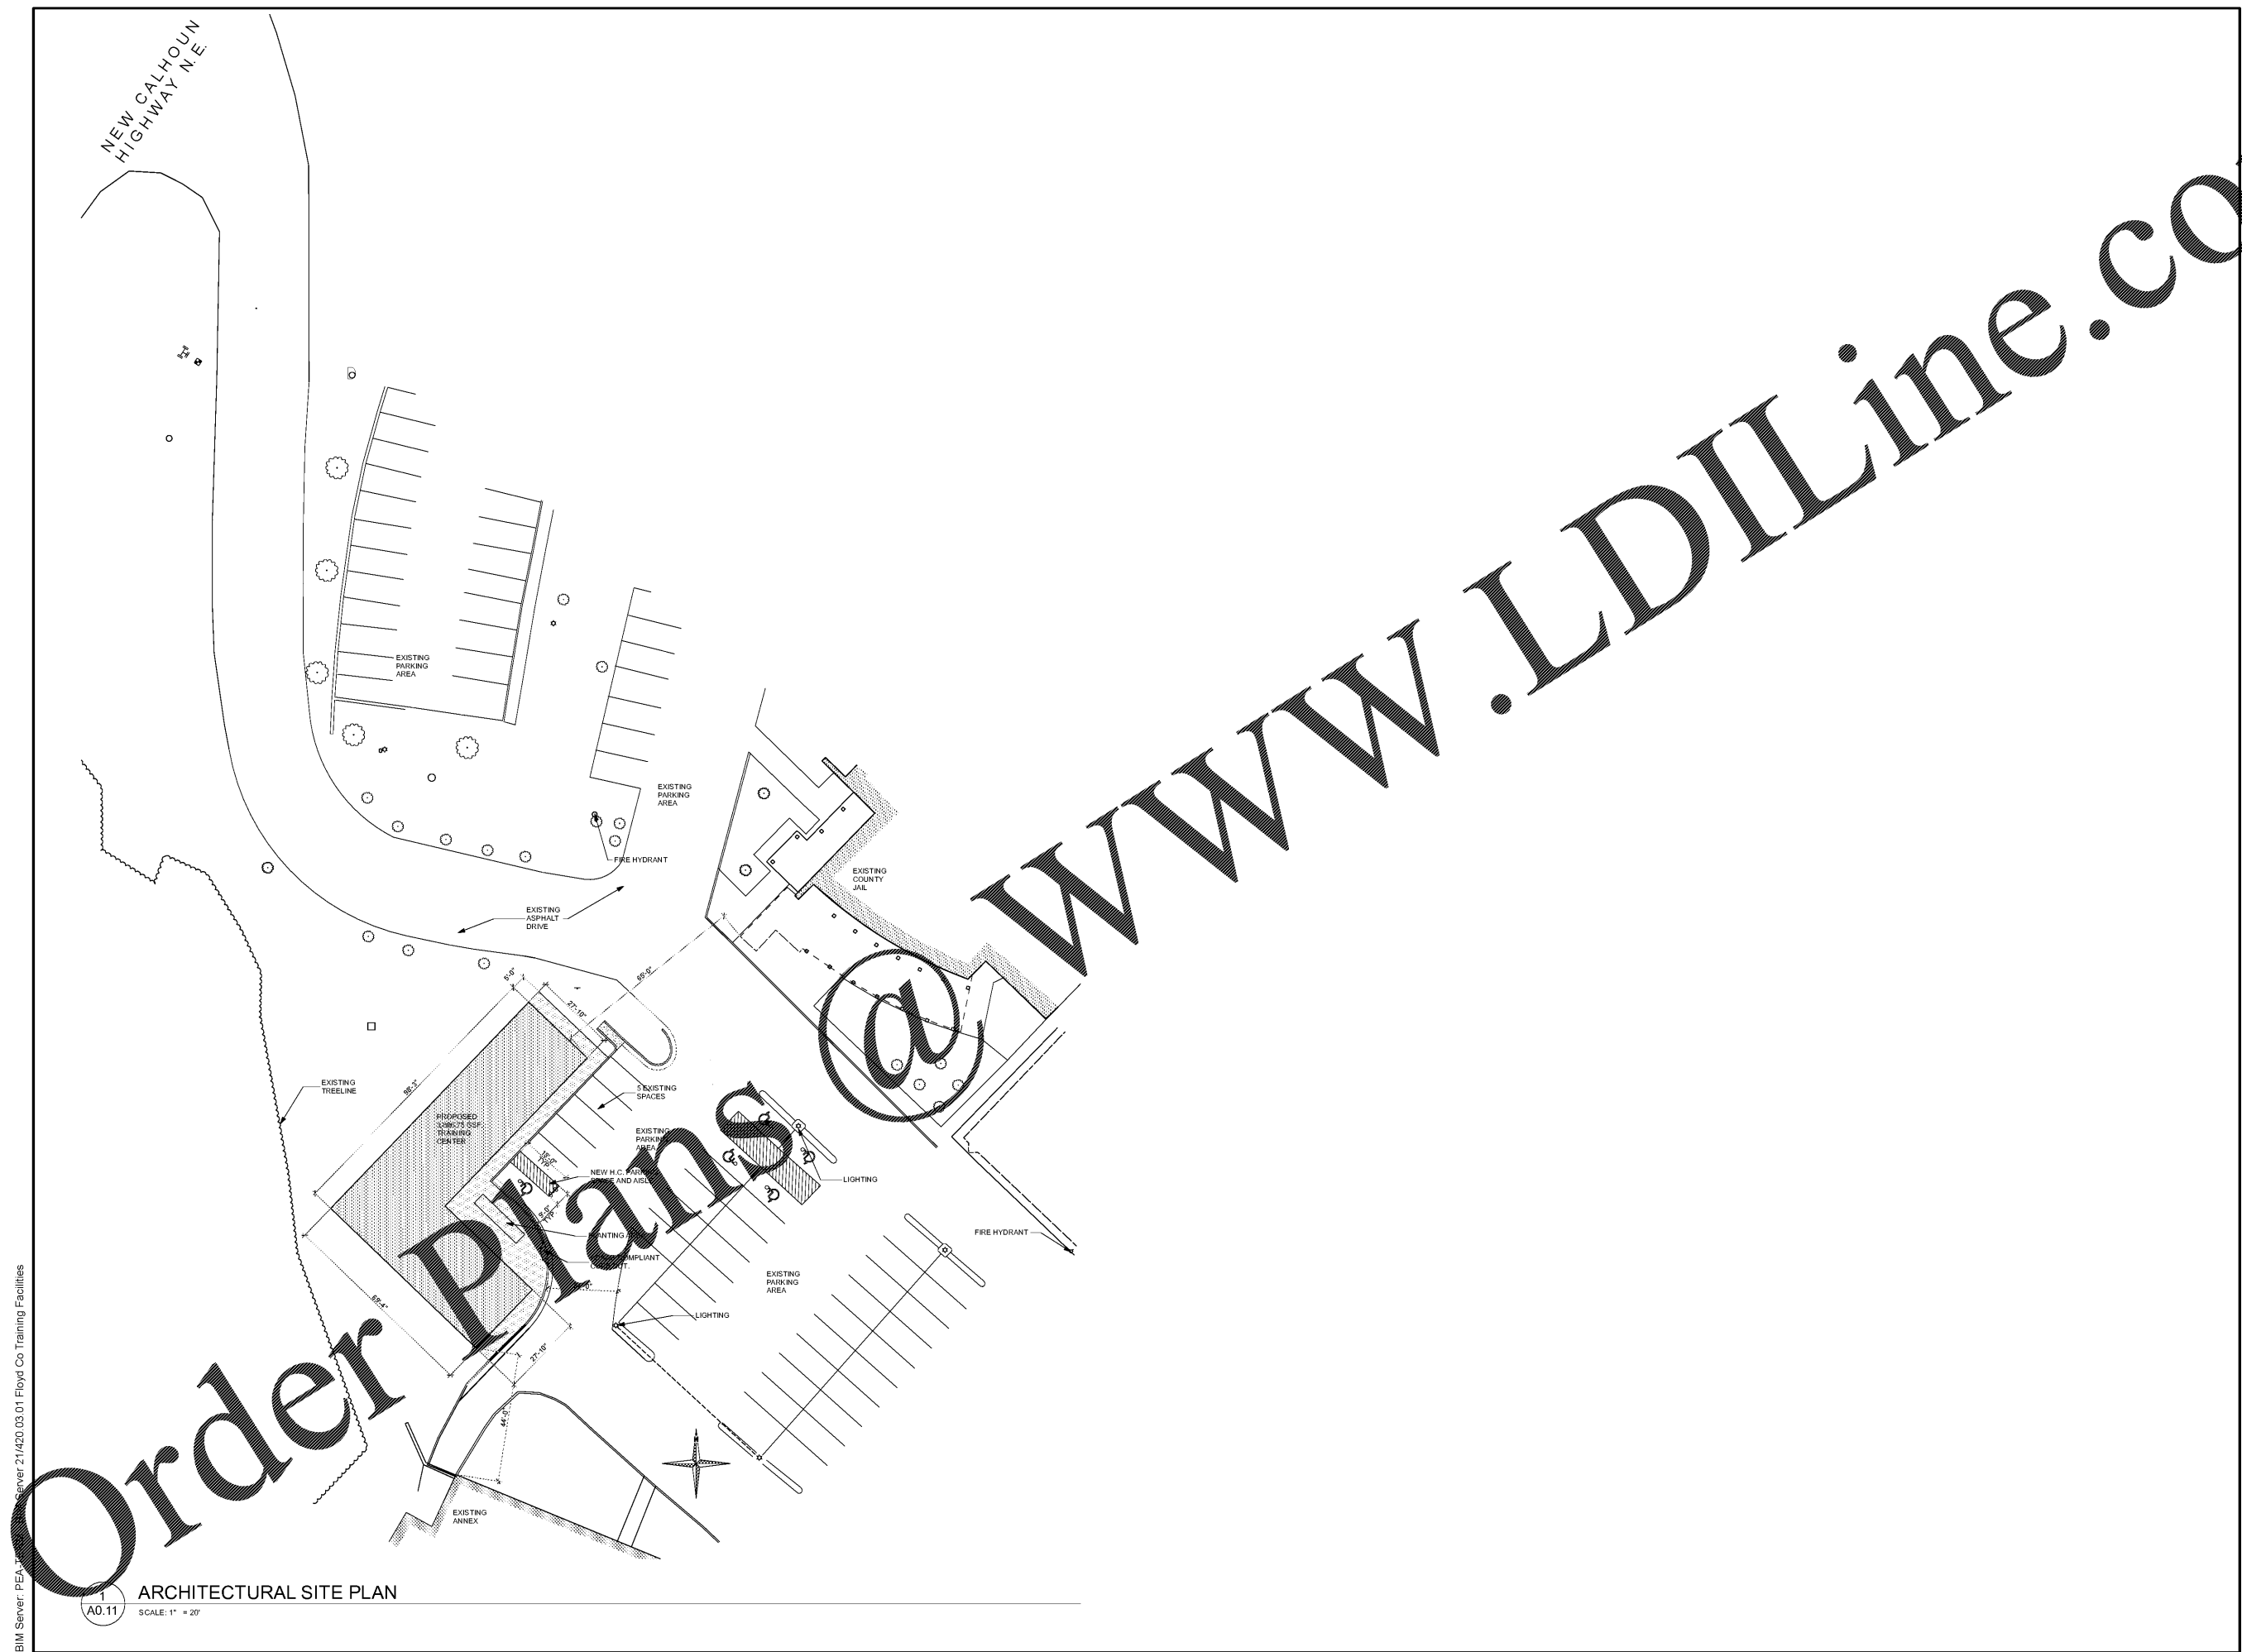

BIM Server: PEA... Server: 2\420.03.01 Floyd Co Training Facilities

Order Plans