
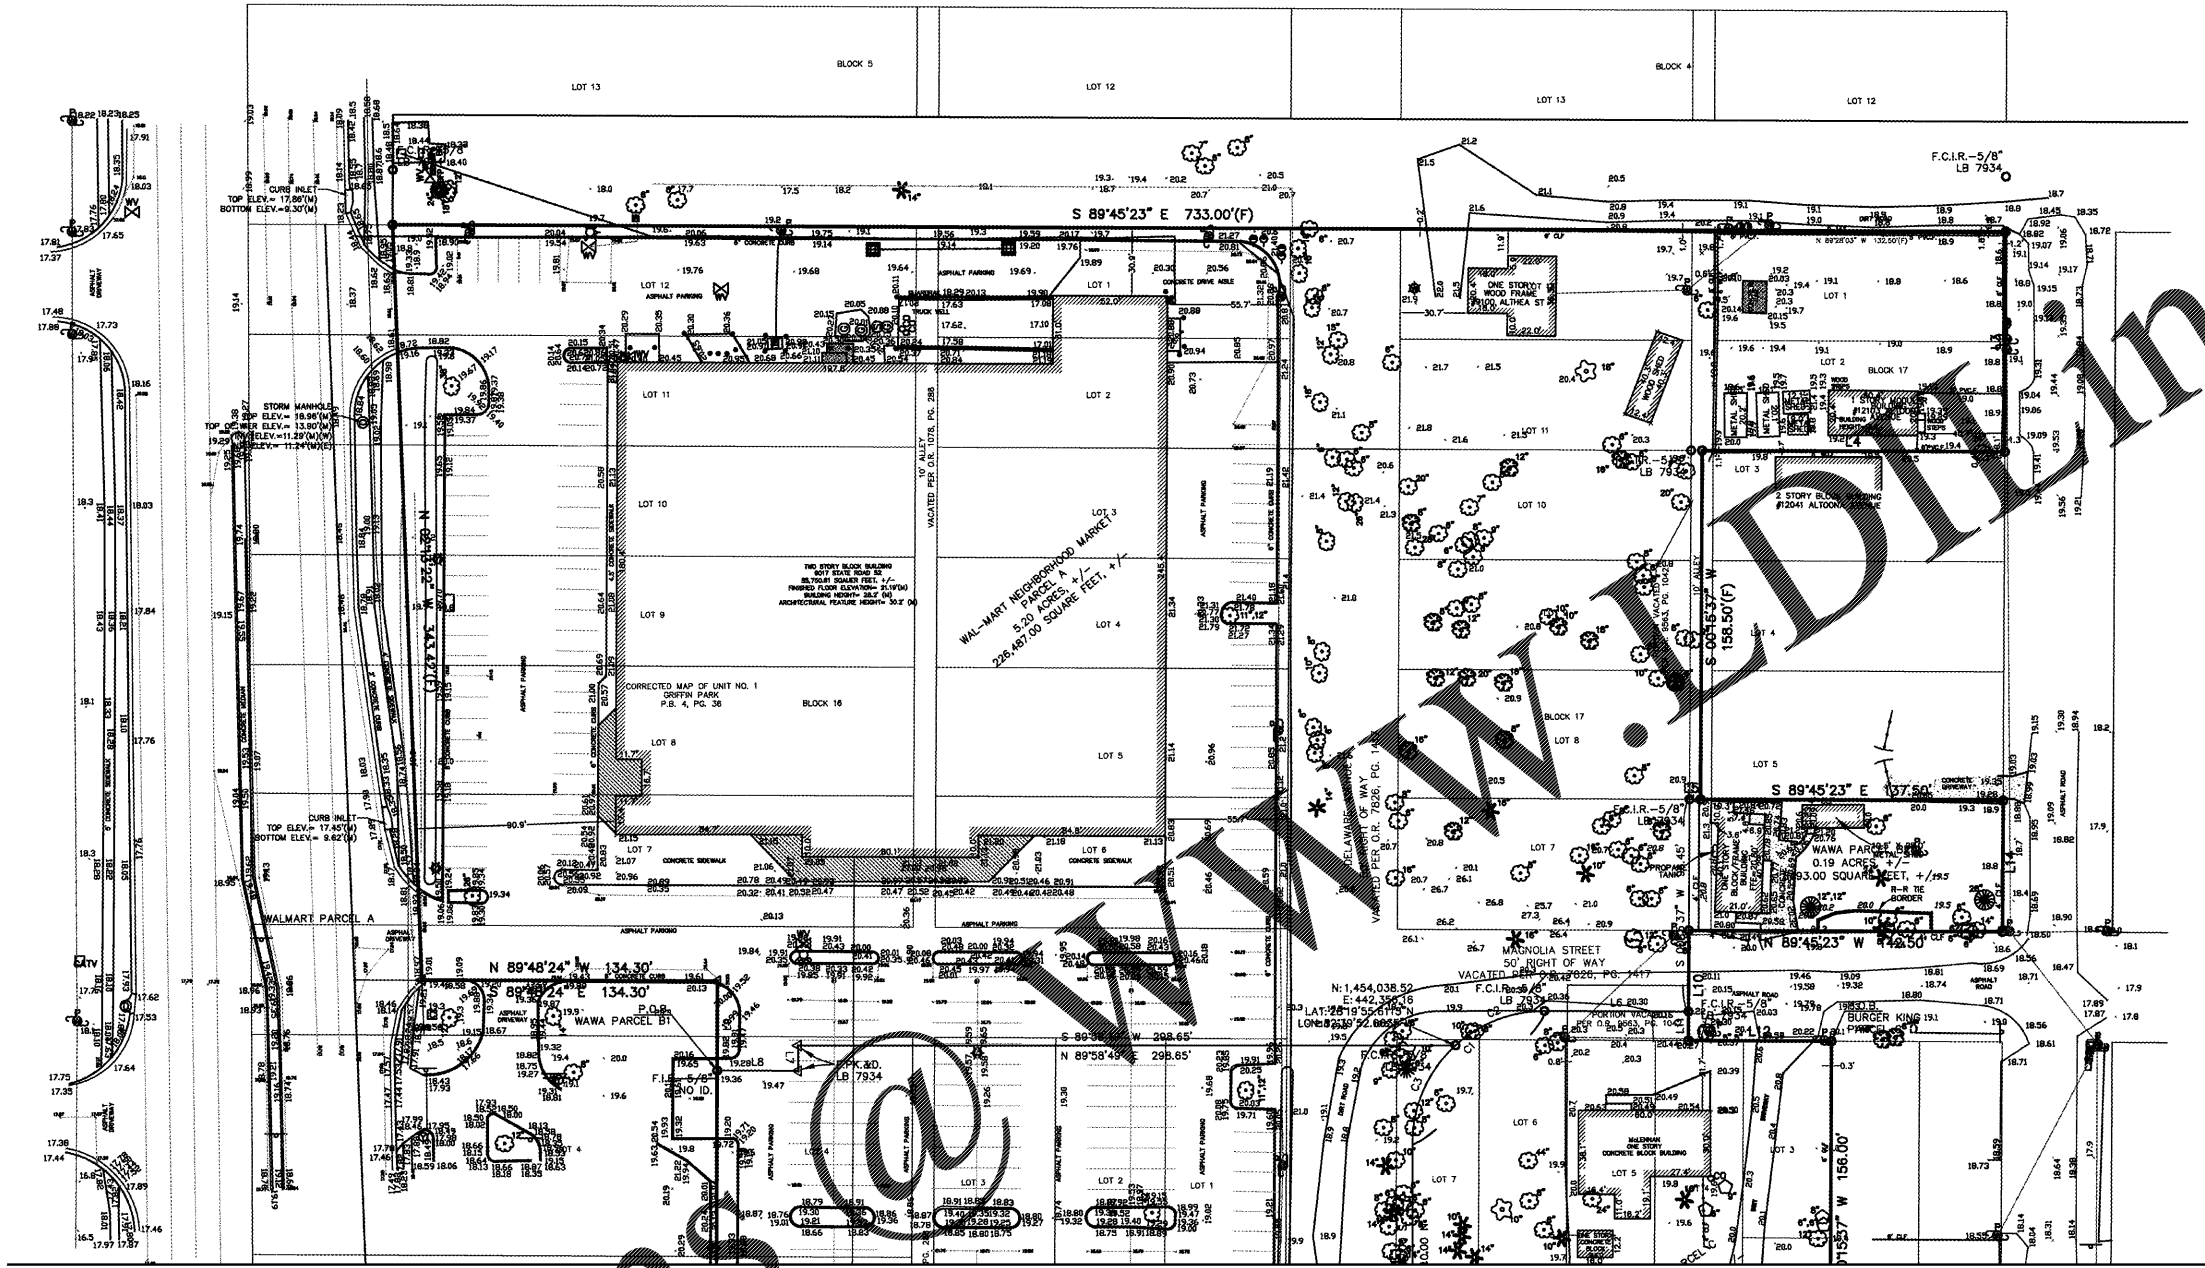


SECTION 1, TOWNSHIP 25 SOUTH, RANGE 16 EAST
PASCO COUNTY, FLORIDA

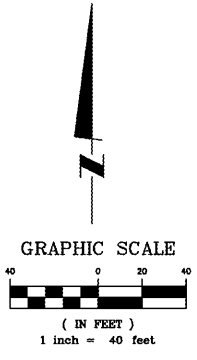

- LEGEND**
- FOUND IRON PIPE
 - SET AS NOTED
 - ▲ FOUND P.K. NAIL & DISK
 - FOUND COMBIBLE
 - WOOD POWER POLE
 - CONCRETE LIGHT POLE
 - GUY ANCHOR
 - TRAFFIC SIGNAL PULL BOX
 - MAST ARM POLE
 - PEDESTRIAN POLE
 - BOLLARD
 - SIGN
 - CONCRETE WHEEL STOP (ROUND)
 - UNDERGROUND GAS MARKER
 - GAS VALVE
 - WATER VALVE
 - MONITOR WELL
 - WATER METER
 - BACK FLOW PREVENTOR
 - FIRE HYDRANT
 - IRRIGATION WELL
 - DRAINAGE MANHOLE
 - SANITARY MANHOLE
 - PHONE SPURCE BOX
 - FIBER OPTIC LINE MARKER
 - FIBER OPTIC BOX
 - TELEPHONE MANHOLE
 - OAK TREE
 - PALM TREE
 - MAPLE TREE
 - F.C.M. FOUND CONC. MONUMENT (AS NOTED)
 - F.C.I.R. FOUND CAPPED IRON ROD (AS NOTED)
 - F.P.K.N&D. FOUND P.K. NAIL & DISK (AS NOTED)
 - (F) FIELD MEASUREMENT
 - (D) DEED MEASUREMENT
 - (R/W-D) RIGHT OF WAY DEED MEASUREMENT
 - LB# LICENSED BUSINESS
 - PSM PROFESSIONAL SURVEYOR & MAPPER
 - O.R. OFFICIAL RECORDS BOOK
 - P.B. PLAT BOOK
 - STM STORM SEWER
 - SAN SANITARY SEWER
 - TOS TOP OF BANK
 - TOS TOE OF SLOPE
 - EP. EDGE OF PAVEMENT
 - BOC BACK OF CURB
 - BLDG BUILDING
 - F.FE. FINISHED FLOOR ELEVATION
 - W.D.F. WOOD FENCE
 - C.L.F. CHAIN LINK FENCE
 - P.V.C.F. POLYVINYL CHLORIDE FENCE
 - R/W RIGHT OF WAY
 - (TYP.) TYPICAL

MATCHLINE - SEE SHEET 4

- TABLE OF ENCROACHMENTS:**
- A.) ENCROACHMENT OF A 4" WOOD FENCE INTO THE ADJACENT PROPERTY ALONG SOUTH BOUNDARY.
 - B.) ENCROACHMENT OF CONCRETE CURBING AND ASPHALT PARKING INTO THE ADJACENT PROPERTY TO THE SOUTH
 - C.) ENCROACHMENT OF CONCRETE CURBING OVER THE ADJACENT PROPERTY ALONG THE WEST PROPERTY LINE (AS TO PARCEL 2)
 - D.) ENCROACHMENT OF A CHAIN LINK FENCE INTO THE RIGHT OF WAY FOR MAGNOLIA STREET (AS TO PARCEL 2)

Order Plans

ALTA/ ACSM LAND TITLE SURVEY
STATE ROAD 52 AND LITTLE ROAD
HUDSON
PASCO COUNTY, FLORIDA

JMPACT SURVEYING AND MAPPING, INC.
L.B. #7934
7815 NORTH DALE MABRY HIGHWAY, SUITE 107, TAMPA, FL. 33614
Phone: (813) 644-6570
E-Mail: psm5931@msn.com
www.impactsurveyingandmapping.com

DRAWN BY:
R. KIRCHNER
CHECKED BY:
D. PEACH
SCALE:
1"=40'

RELEASE DATE:
01/18/2017
PARTY CHIEF:
R. KIRCHNER
FIELD BOOK: 9
PAGE: 68

CAD FILE:
WALMART.DWG
JOB NUMBER:
2015-49
SHEET
3 of 4

No.	DESCRIPTIONS	DATE	BY
1	REVISIONS		
2	REVISIONS		
3	REVISIONS		
4	REVISIONS		