


NOTE: ALL EXTERIOR WALLS TO HAVE R-30 INSULATION

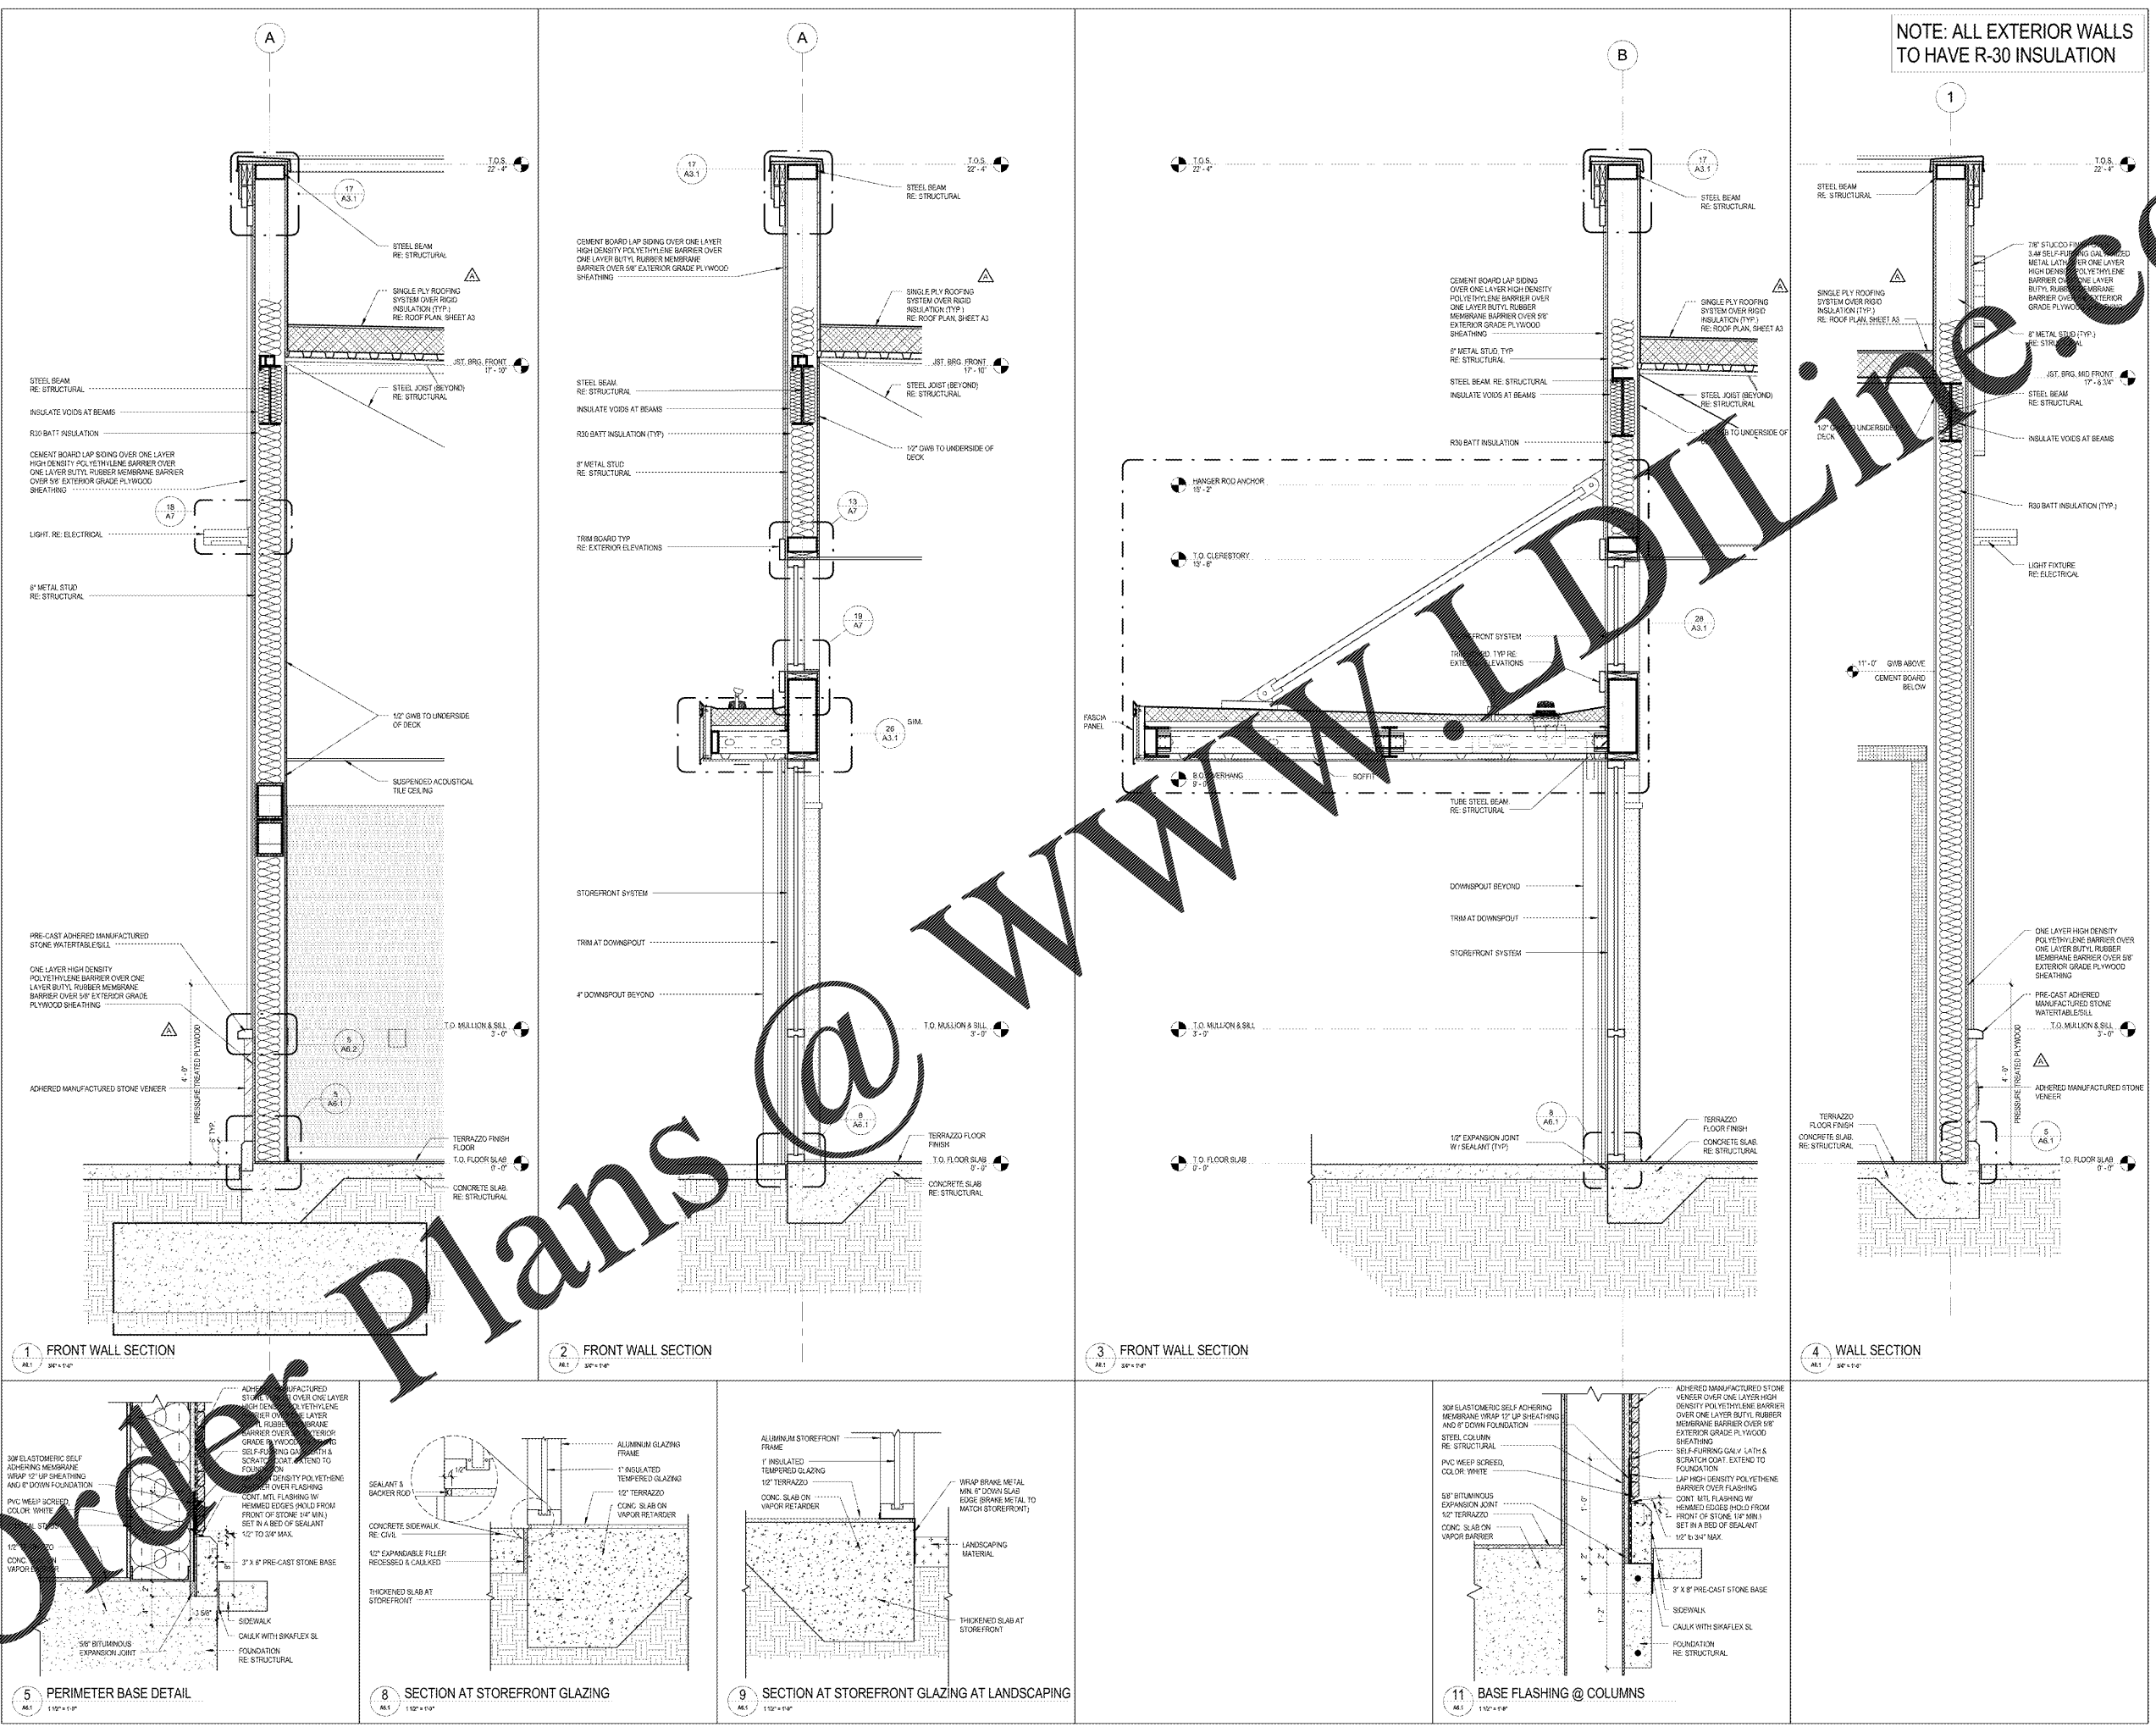

Order Plans @ WAWA ONLINE.COM