


Order Plans

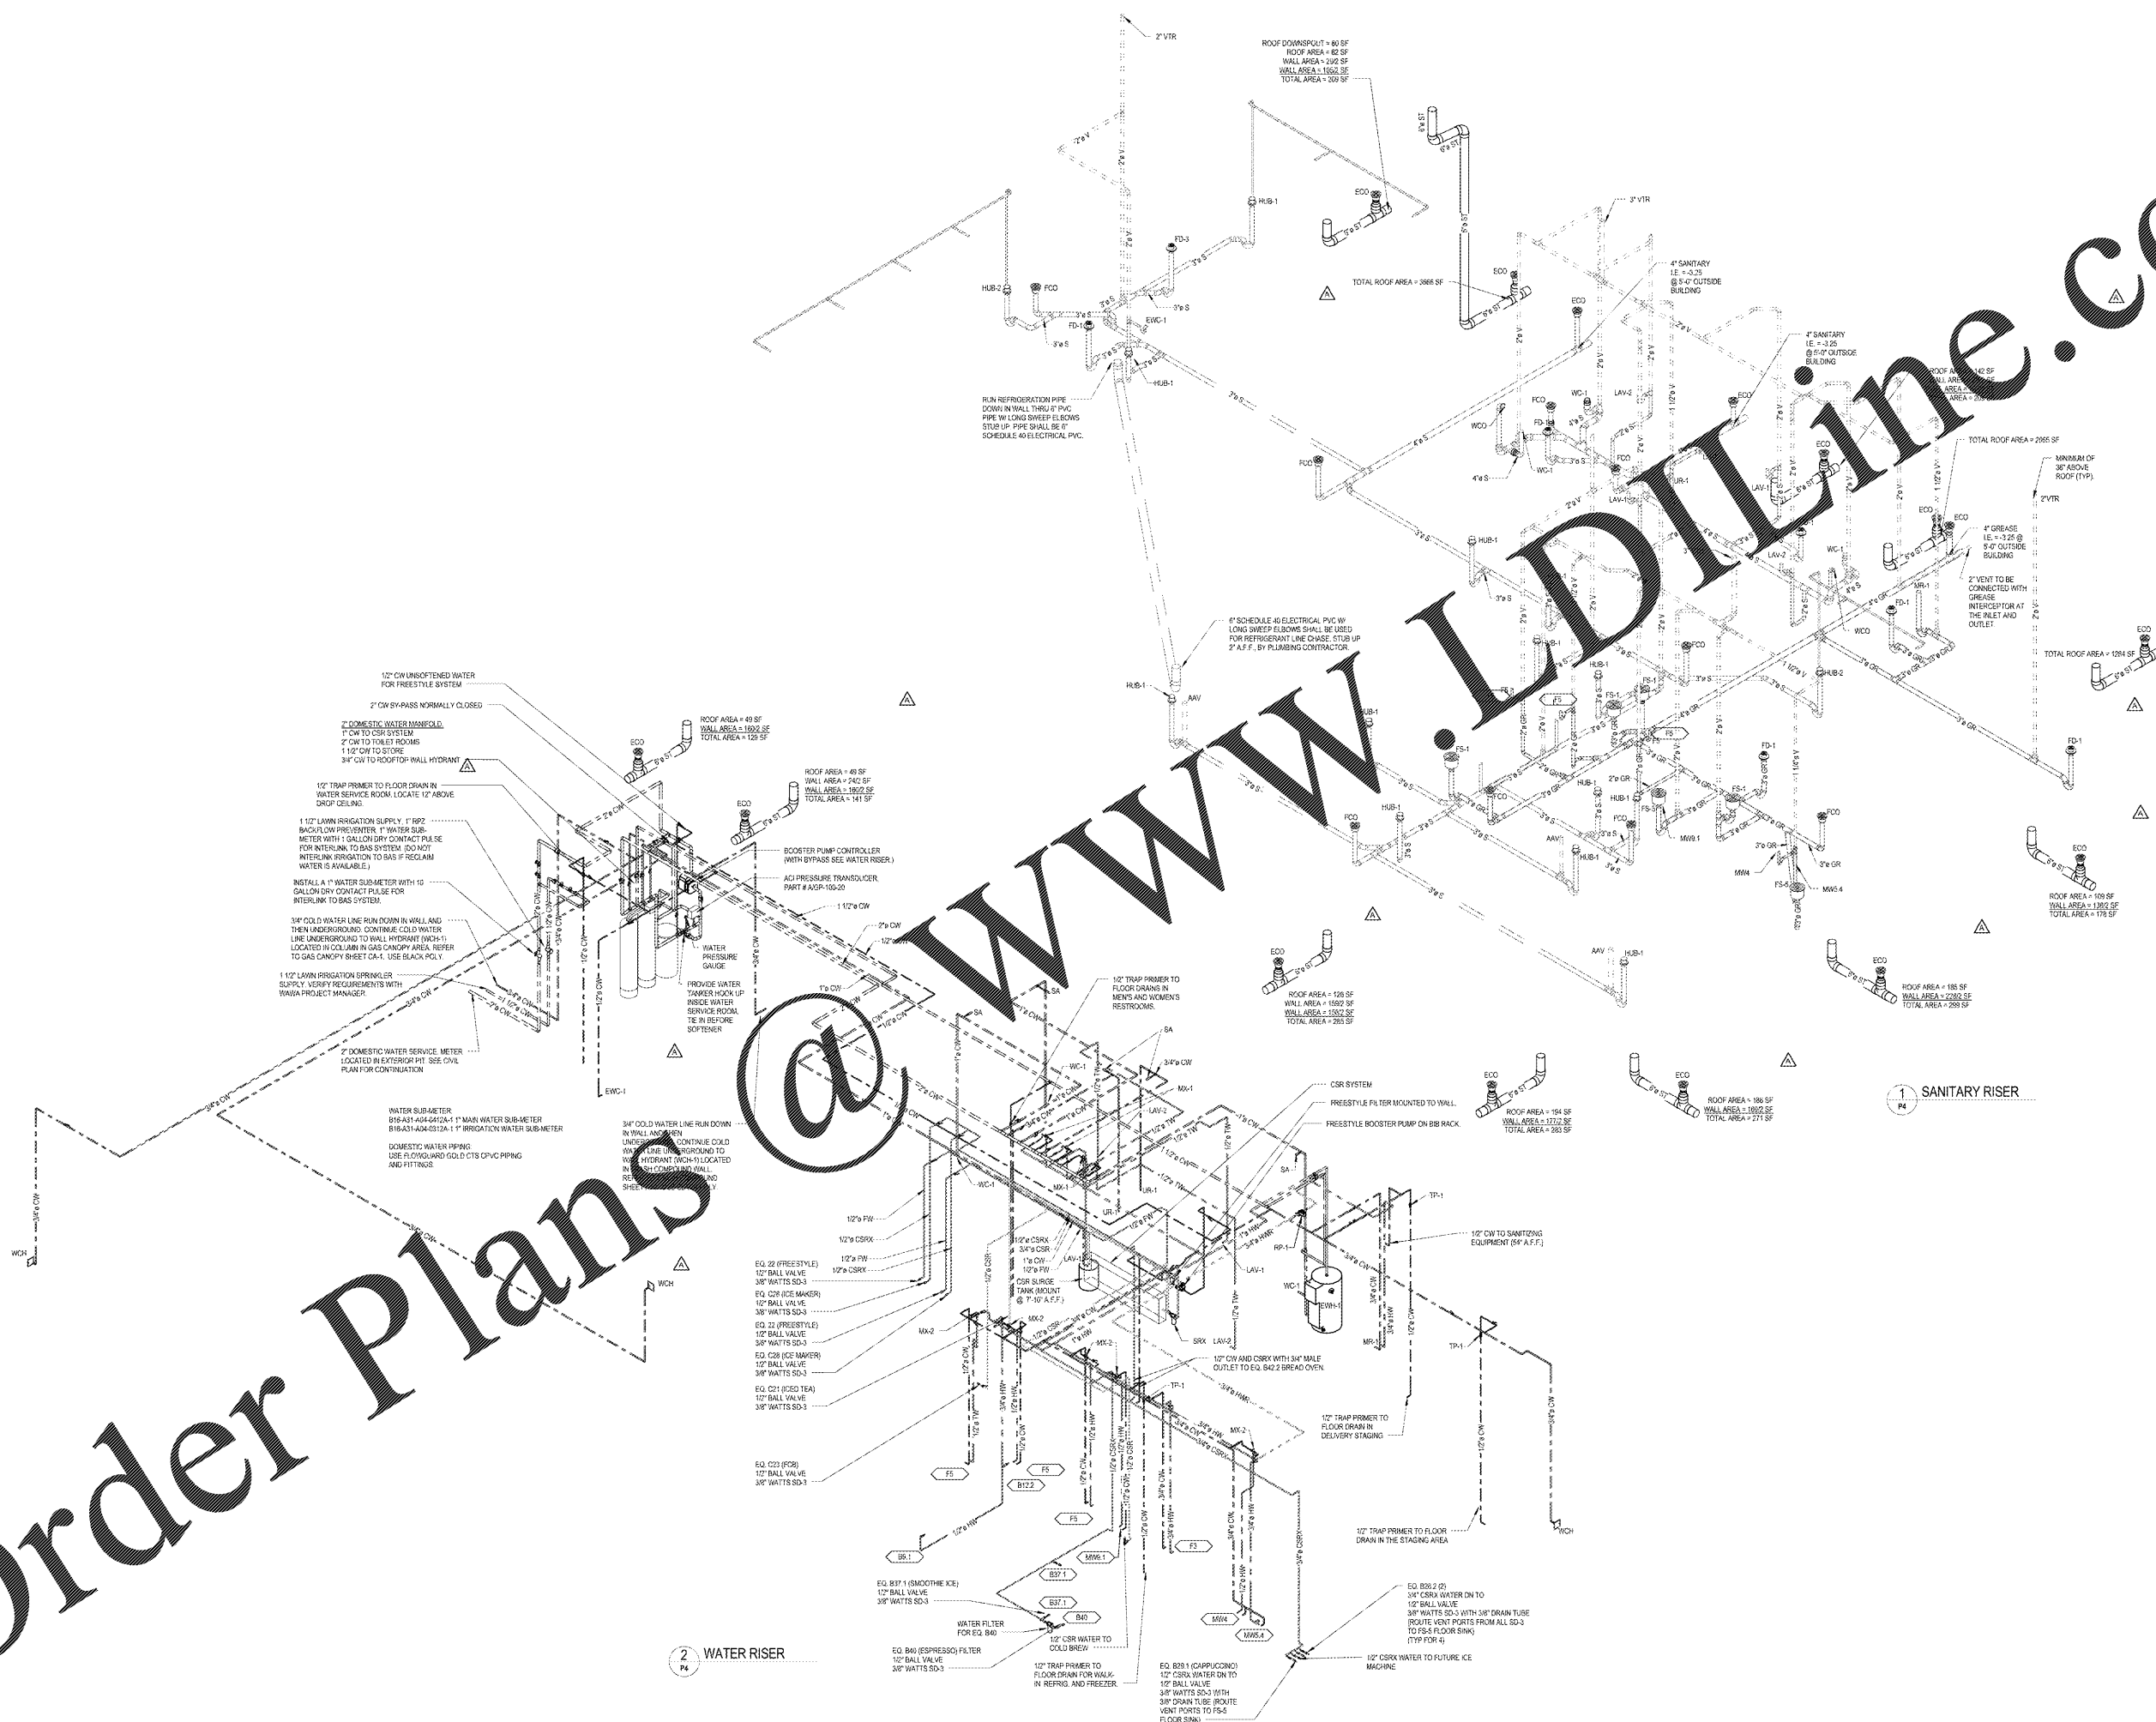

2 WATER RISER

1 SANITARY RISER

WAWA
 280 WEST BALTIMORE PIKE
 WAWA, PENNSYLVANIA 19053

WAWA F85FB 2018.01 STORE #5275-LIT
 9021 STATE ROAD 52
 HUDSON, FL 34689

RISER DIAGRAMS

PROJECT NAME	CLIENT NAME
WAWA F85FB 2018.01 STORE #5275-LIT	WAWA
9021 STATE ROAD 52	280 WEST BALTIMORE PIKE
HUDSON, FL 34689	WAWA, PENNSYLVANIA 19053

DATE	BY	CHKD	APP'D
03/21/2017			
08/29/2018			
09/18/2018			
09/18/2018			

PROJECT NO. 210102
 DATE 03/21/2017
 REVISIONS
 DRAWN JED
 LID

P4













P4