
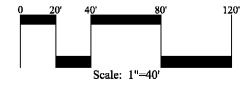
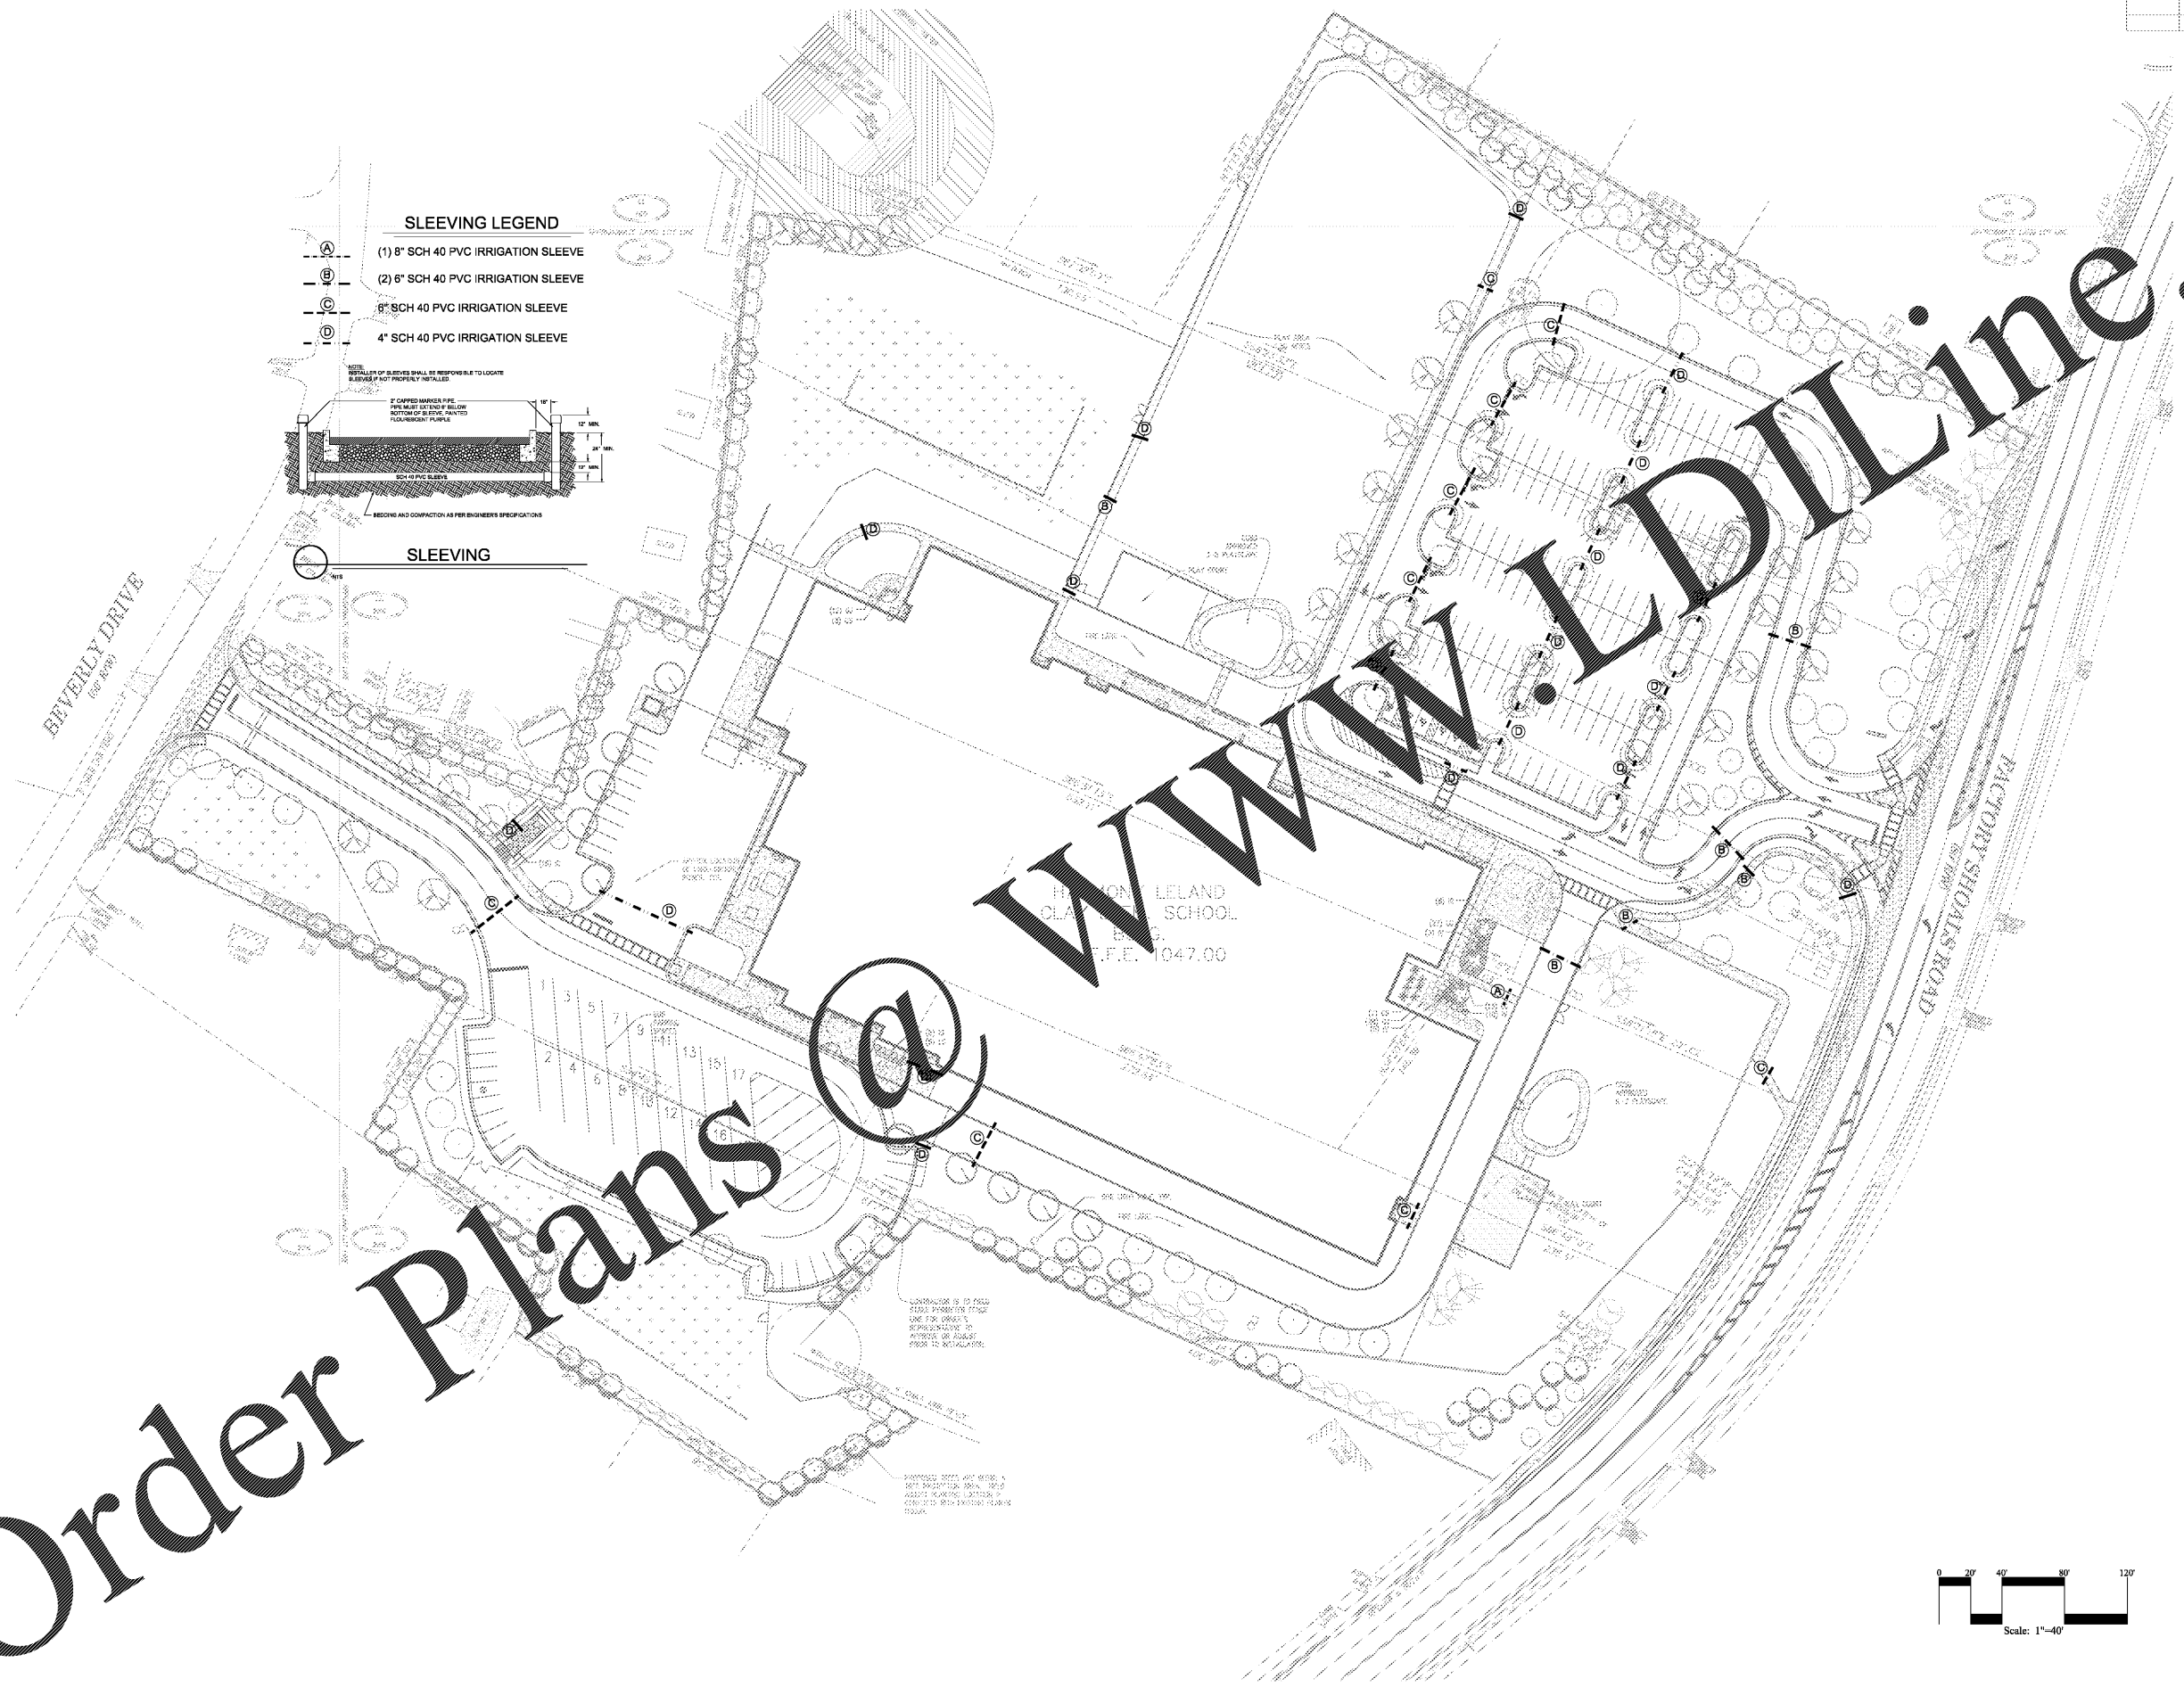


DRAWING ISSUE RECORD		
DATE	REVISIONS	NO.
11-1-18	ISSUE TO BID	

IRRIGATION SLEEVING PLAN
 HARMONY LELAND CLAY
 REPLACEMENT ELEMENTARY SCHOOL
 6326 FACTORY SHOALS ROAD
 MABLETON, GA 30128
 CCSD PROJECT No. A004 / DOE FACILITY
 DATE: 2018-10-12
 SHEET NO. SH-002-18

cunningham forehand matthews & moore
 cunningham, forehand, matthews & moore, architects, inc. - 2011 manchester street, n.e. - atlanta, georgia 30324 - phone (404) 873-2152

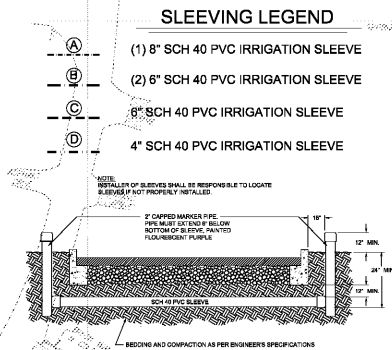

