


Order Plans @


WWW.LDLINE.COM

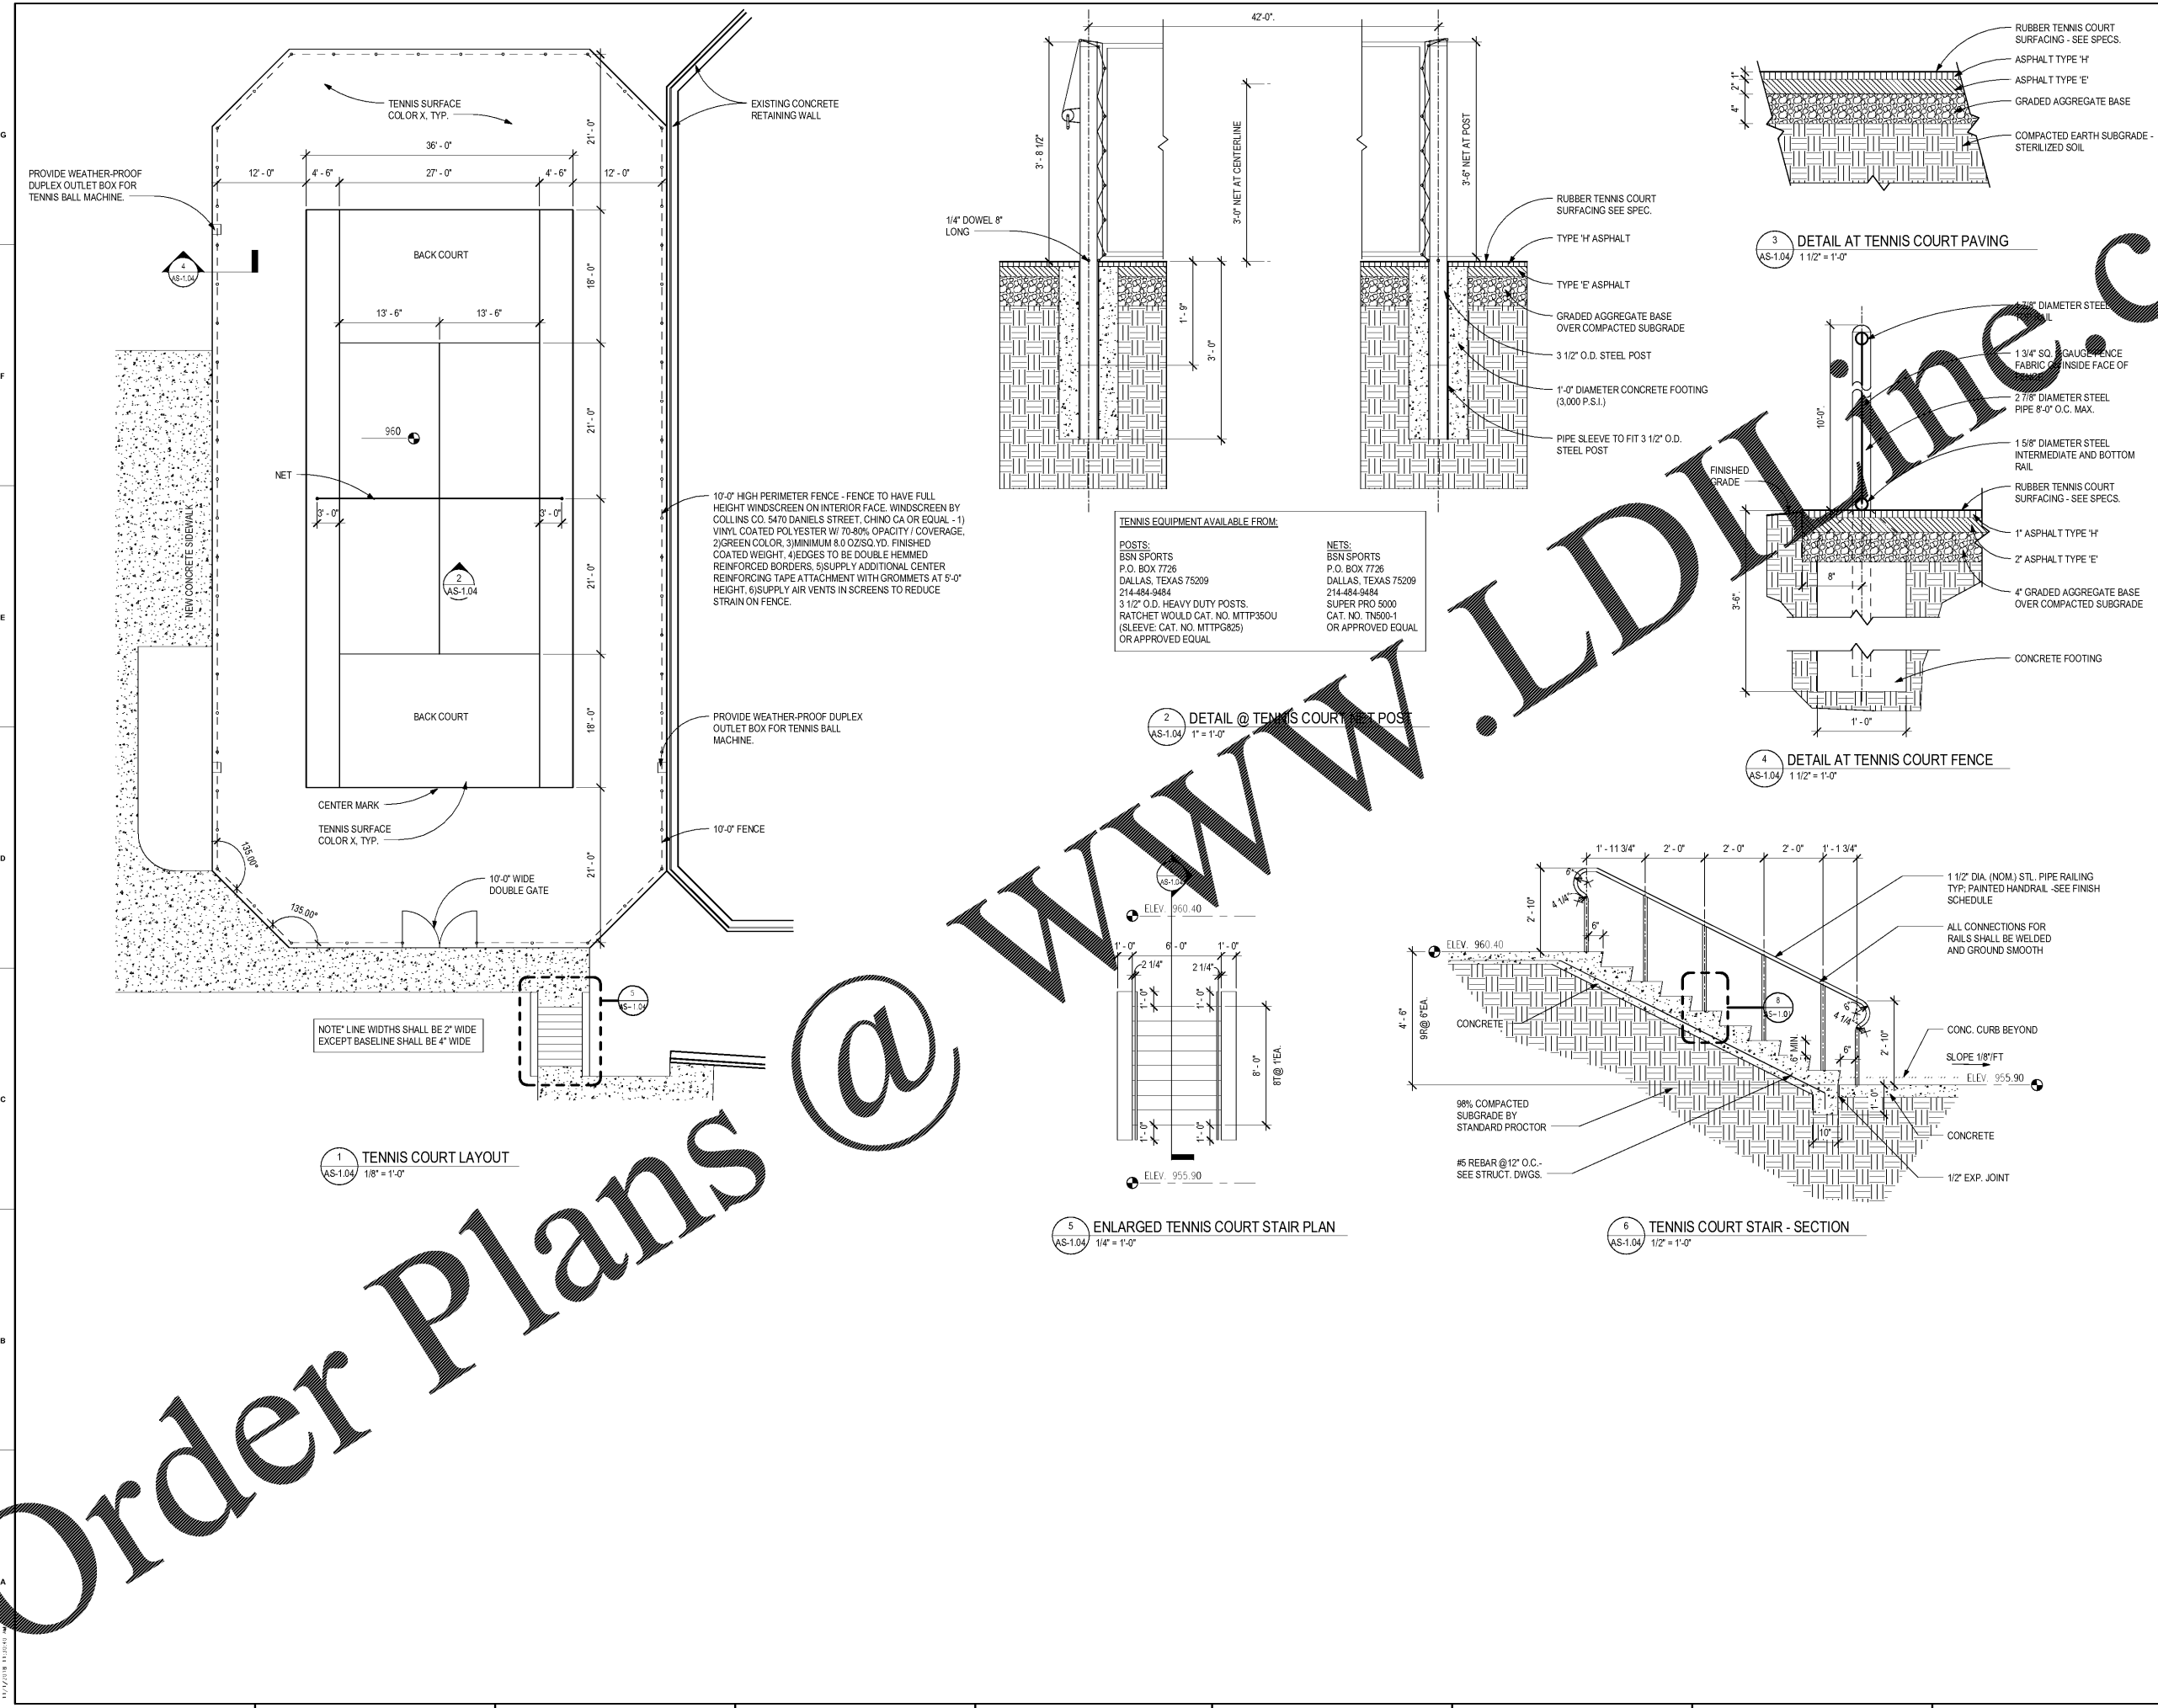

TENNIS EQUIPMENT AVAILABLE FROM:

POSTS:
BSN SPORTS
P.O. BOX 7726
DALLAS, TEXAS 75209
214-484-9484
3 1/2" O.D. HEAVY DUTY POSTS.
RATCHET WOULD CAT. NO. MTPP350U
(SLEEVE CAT. NO. MTPP3825)
OR APPROVED EQUAL.

NETS:
BSN SPORTS
P.O. BOX 7726
DALLAS, TEXAS 75209
214-484-9484
SUPER PRO 5000
CAT. NO. TNS00-1
OR APPROVED EQUAL

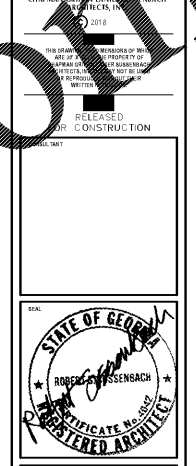

DATE	NO.	DESCRIPTION
01/27/18	1	SCHEMATIC DEVELOPMENT
01/19/18	2	SCHEMATIC DEVELOPMENT
09/17/18	3	SCHEMATIC DEVELOPMENT
10/10/18	4	SCHEMATIC DEVELOPMENT
11/01/18	5	SCHEMATIC DEVELOPMENT

DOE FACILITY CODE: 660-3086
RIVERWOOD HIGH SCHOOL PHASE 3-8
AUDITORIUM/GYMNASIUM ADDITION
 5900 RAIDER DRIVE NW SANDY SPRINGS, GA 30328
 FULTON COUNTY SCHOOLS RFP NO. 411-19

PROJECT NO. 16015.02
 DATE: 09/17/18
 DRAWN BY: Author
 CHECKED BY: Cracker
AS-1.04