



**SECTION**  
SCALE: 1" = 1'-0"

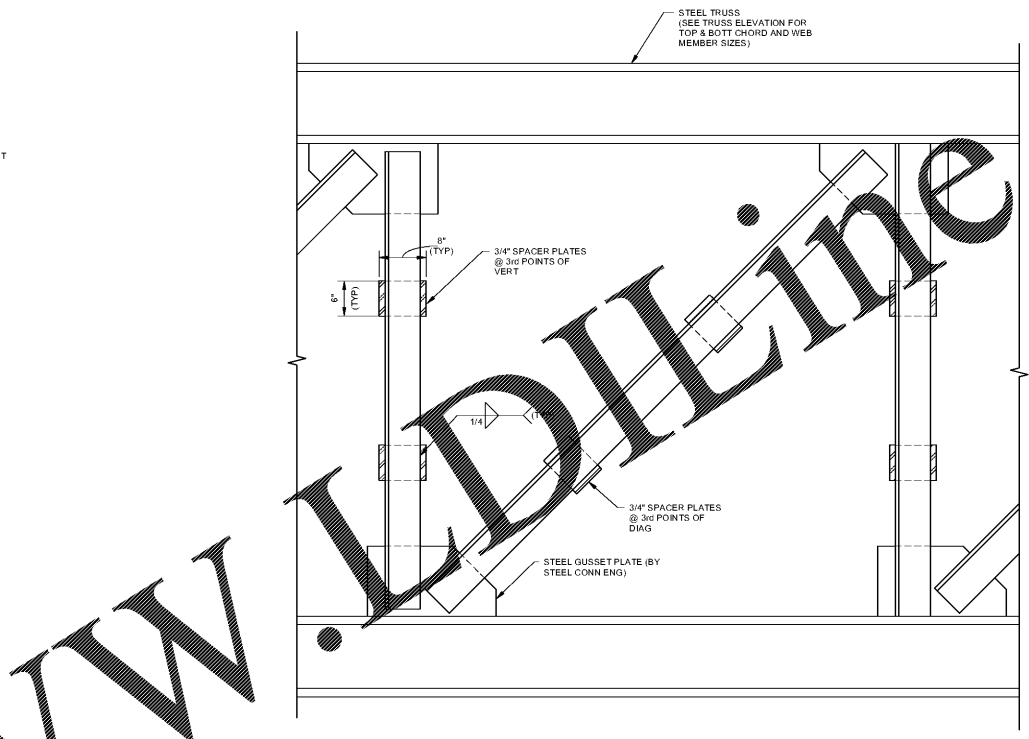


**TYPICAL TRUSS SPACER PLATE**  
SCALE: 1" = 1'-0"

Order Plans @ [www.LDOnline.com](http://www.LDOnline.com)

**CHAPMAN GRIFFIN LANIER SUSENBACH ARCHITECTS**  
 2500 Cumberland Pkwy., Suite 350, Atlanta, Ga 30339, Phone: 404.733.5493

  
**CGLS ARCHITECTS**  
CHAPMAN GRIFFIN LANIER SUSENBACH ARCHITECTS, INC. 2017

  
**PES STRUCTURAL ENGINEERS**  
REGISTERED PROFESSIONAL ENGINEER STATE OF GEORGIA No. 000022 11/01/2018

DATE	NO.	DESCRIPTION
11/01/18		ISSUED FOR PROPOSALS

**TRUSS SECTIONS & DETAILS**

PROJECT NO. 0217302.00  
 DATE: 09/17/18  
 DRAWN BY: Author  
 CHECKED BY: Checker

**S-6.12**