



I:\2014\169sw-2.dwg - 11/11/16 10:28:47 AM

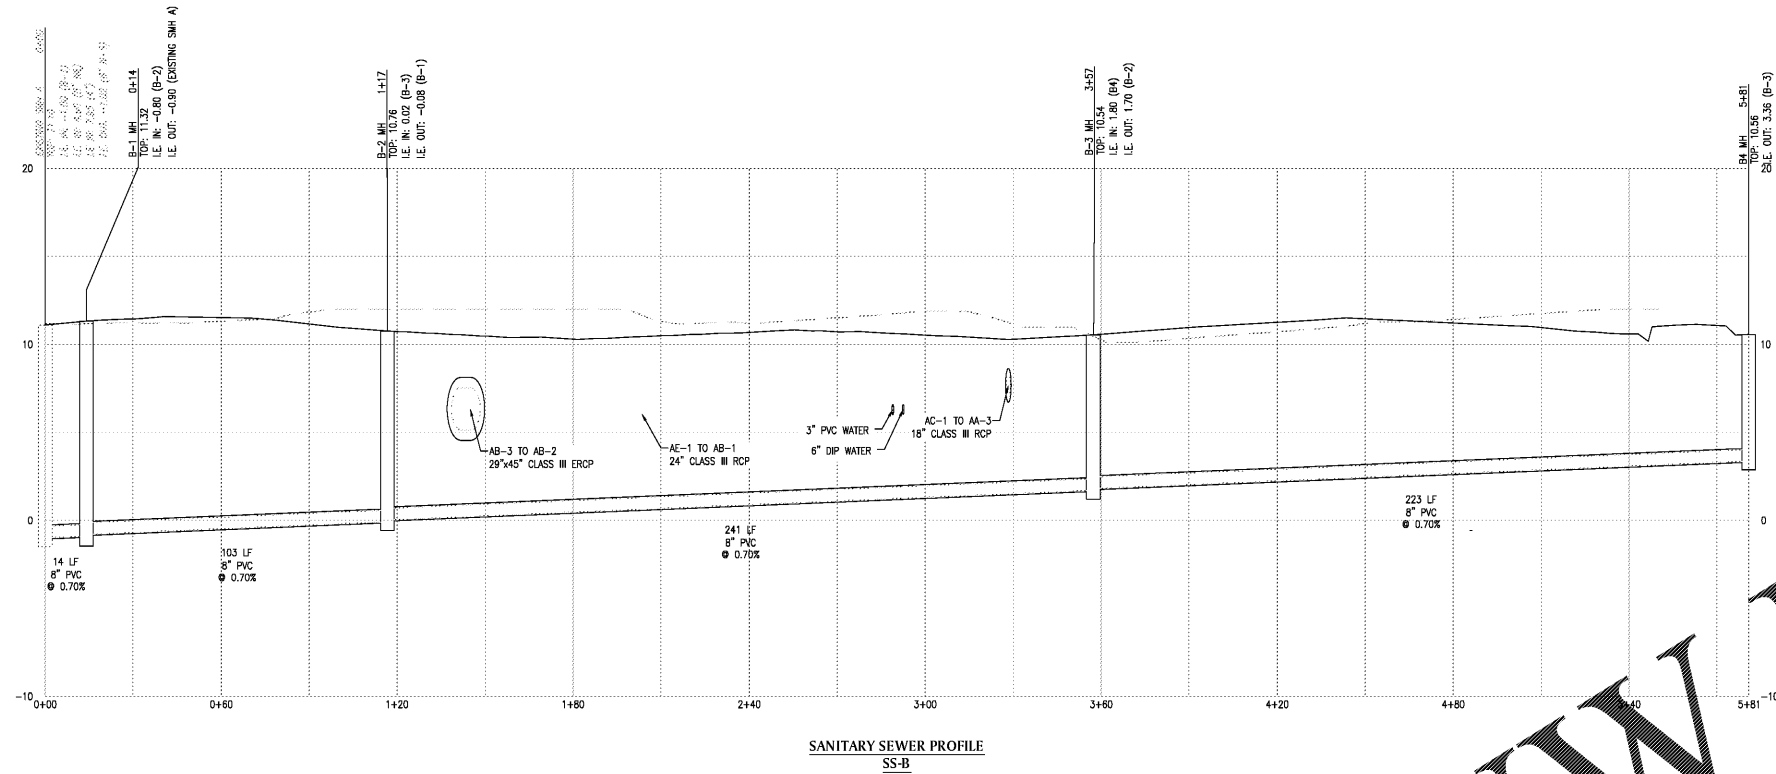


SANITARY SEWER PROFILE
SS-B

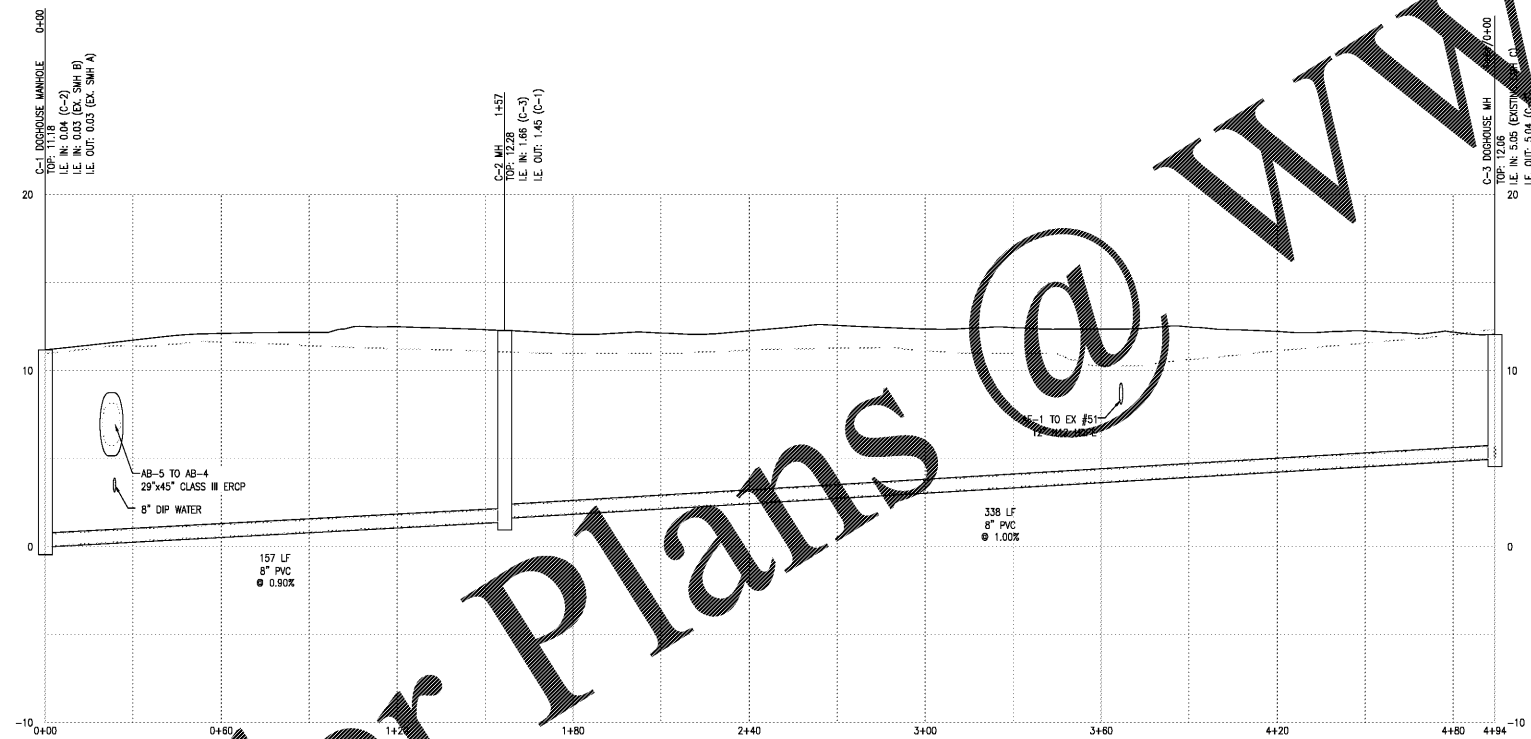

SANITARY SEWER PROFILE
SS-C

PROFILE LEGEND	
.....	EXISTING GRADE
————	PROPOSED GRADE

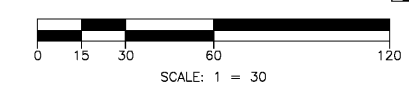

PAULSON MITCHELL
 INCORPORATED
 LAND PLANNERS
 ENGINEERS • SURVEYORS
 ARCHITECTS
 LANDSCAPE ARCHITECTS
 200 MILL STREET
 SUITE 200
 ROSWELL, GEORGIA 30075
 VOICE 770.650.7685
 FAX 770.650.7684
 www.paulsonmitchell.com

PROJECT:
**RIVERPOINTE
 PLAZA PHASE 2**
 1048 & 1050 W. MERCURY BLVD.
 HAMPTON, VIRGINIA 23666

FOR:
**KB
 RIVERDALE,
 LLC**
 2743 PERIMETER PARKWAY
 BLDG. 100, SUITE 370
 AUGUSTA, GA 30909
 PH. (706) 854-6714

REVISIONS

△	10.04.16	CITY COMMENTS
△	10.13.16	CITY COMMENTS
△	11.01.18	CLIENT COMMENTS

va811.com
 Dig With
 BEFORE YOU DIG, CALL MISS UTILITY 1-800-552-7001

24 HR EMERGENCY CONTACT
MARK SENN
 MARK.SENN@SOUTHEASTERNCOMPANY.COM

2014169sw-2.dwg 06.28.16

**SANITARY SEWER
 PROFILES**

SHEET C-530

SP 2016-0020

Order Plans @

WWW.LDILine.com