




I:\2016\1699\DWG\1699-2.dwg 2/11/16 10:28 AM

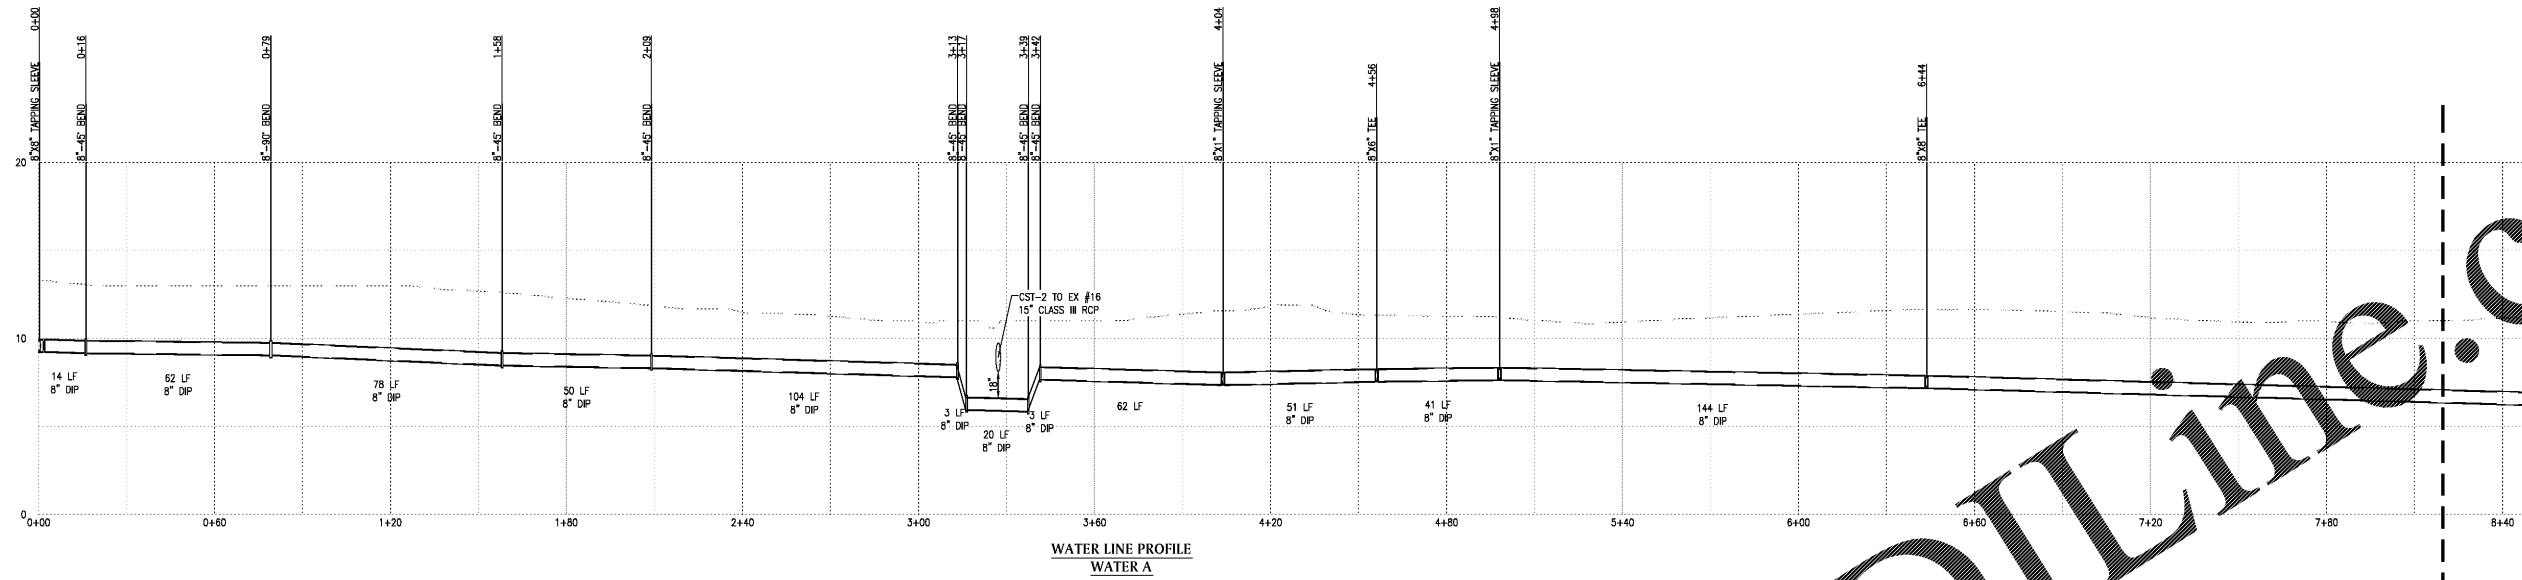


WATER LINE PROFILE
WATER A

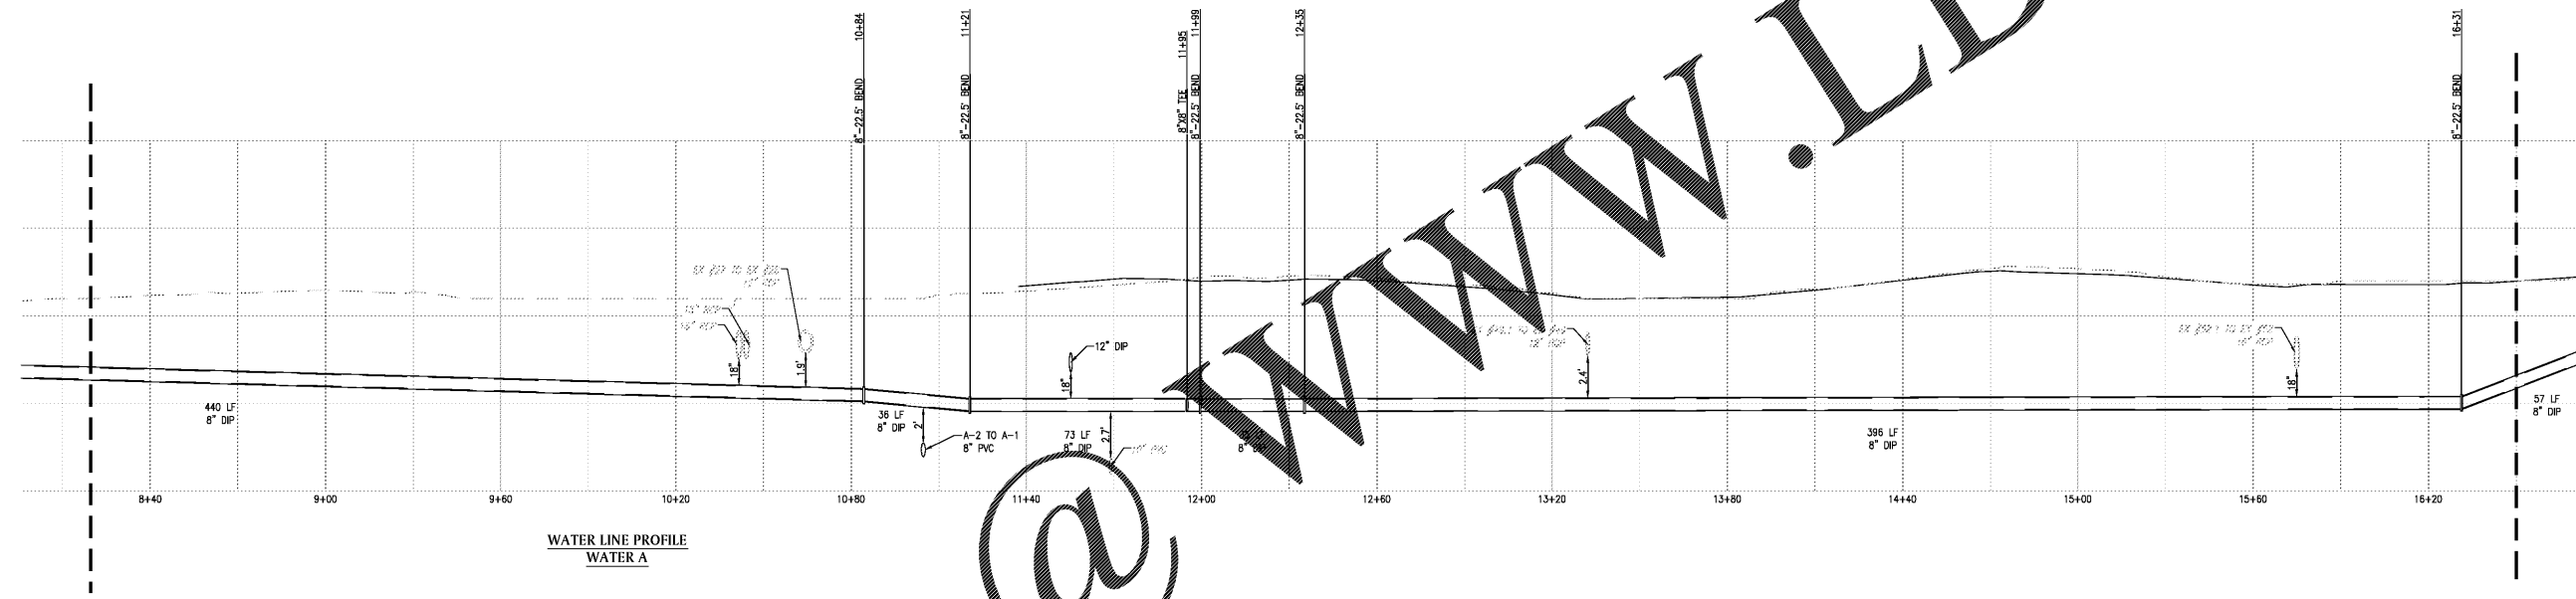

WATER LINE PROFILE
WATER A


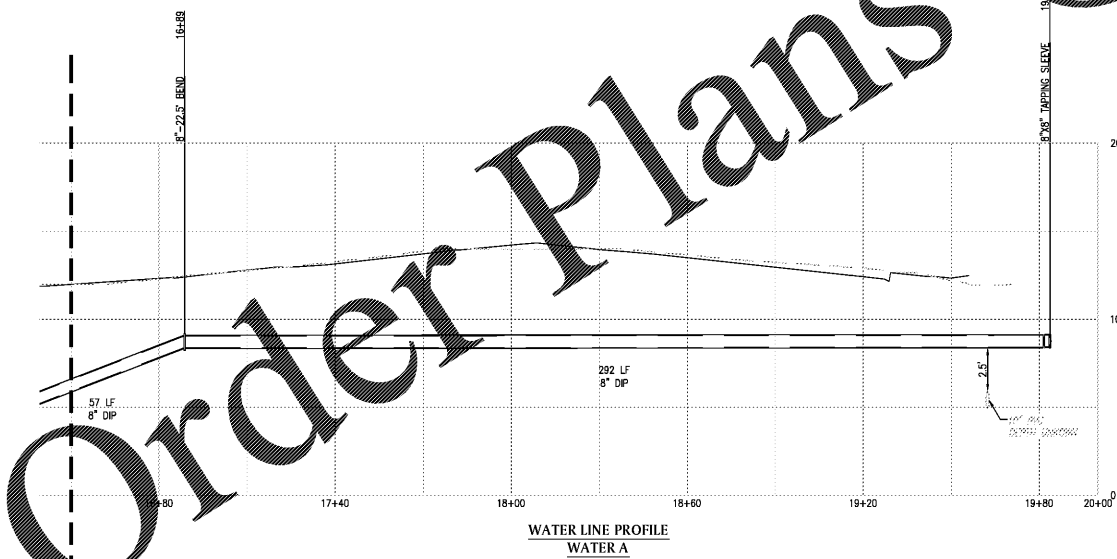


WATER LINE PROFILE
WATER A

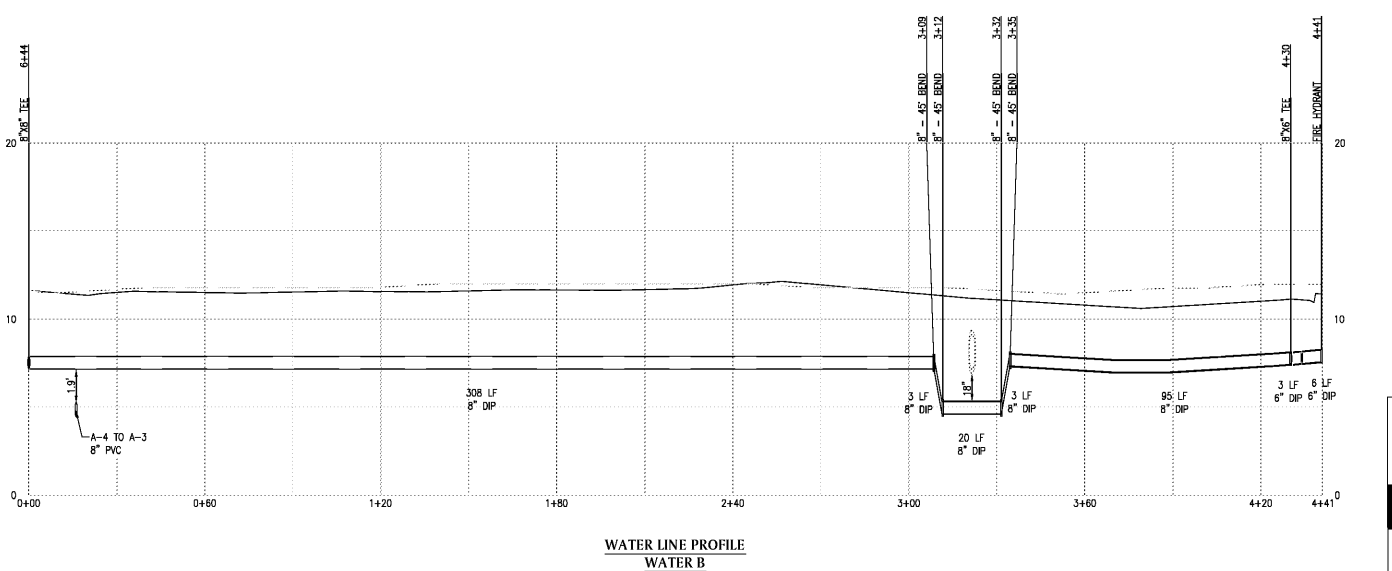

WATER LINE PROFILE
WATER B

PROFILE LEGEND	
	EXISTING GRADE
	PROPOSED GRADE

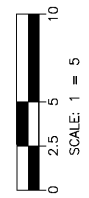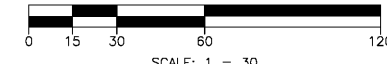

WWW.LDITLine.com

Order Plans @

PAULSON MITCHELL
INCORPORATED

LAND PLANNERS
ENGINEERS - SURVEYORS
ARCHITECTS
LANDSCAPE ARCHITECTS

85 MILL STREET
SUITE 200
ROSWELL, GEORGIA 30075

VOICE 770.650.7685
FAX 770.650.7684
www.paulsonmitchell.com

PROJECT:
**RIVERPOINTE
PLAZA PHASE 2**
1048 & 1050 W. MERCURY BLVD.
HAMPTON, VIRGINIA 23666

FOR:
**KB
RIVERDALE,
LLC**
2743 PERIMETER PARKWAY
BLDG. 100, SUITE 370
AUGUSTA, GA 30909
PH. (706) 854-6714

REVISIONS

	10.04.16	CITY COMMENTS
	10.13.16	CITY COMMENTS

va811.com
Dig With

BEFORE YOU DIG, CALL MISS UTILITY 1-800-552-7001

24 HR EMERGENCY CONTACT
MARK SENN
MARK.SENN@SENECAEASTERN.COM

2014169sw-2.dwg 06.28.16

WATER PROFILES

SHEET C-531

SP 2016-0020