


DATE: 08/19/16 11:58 AM 11/15/16 11:58 AM

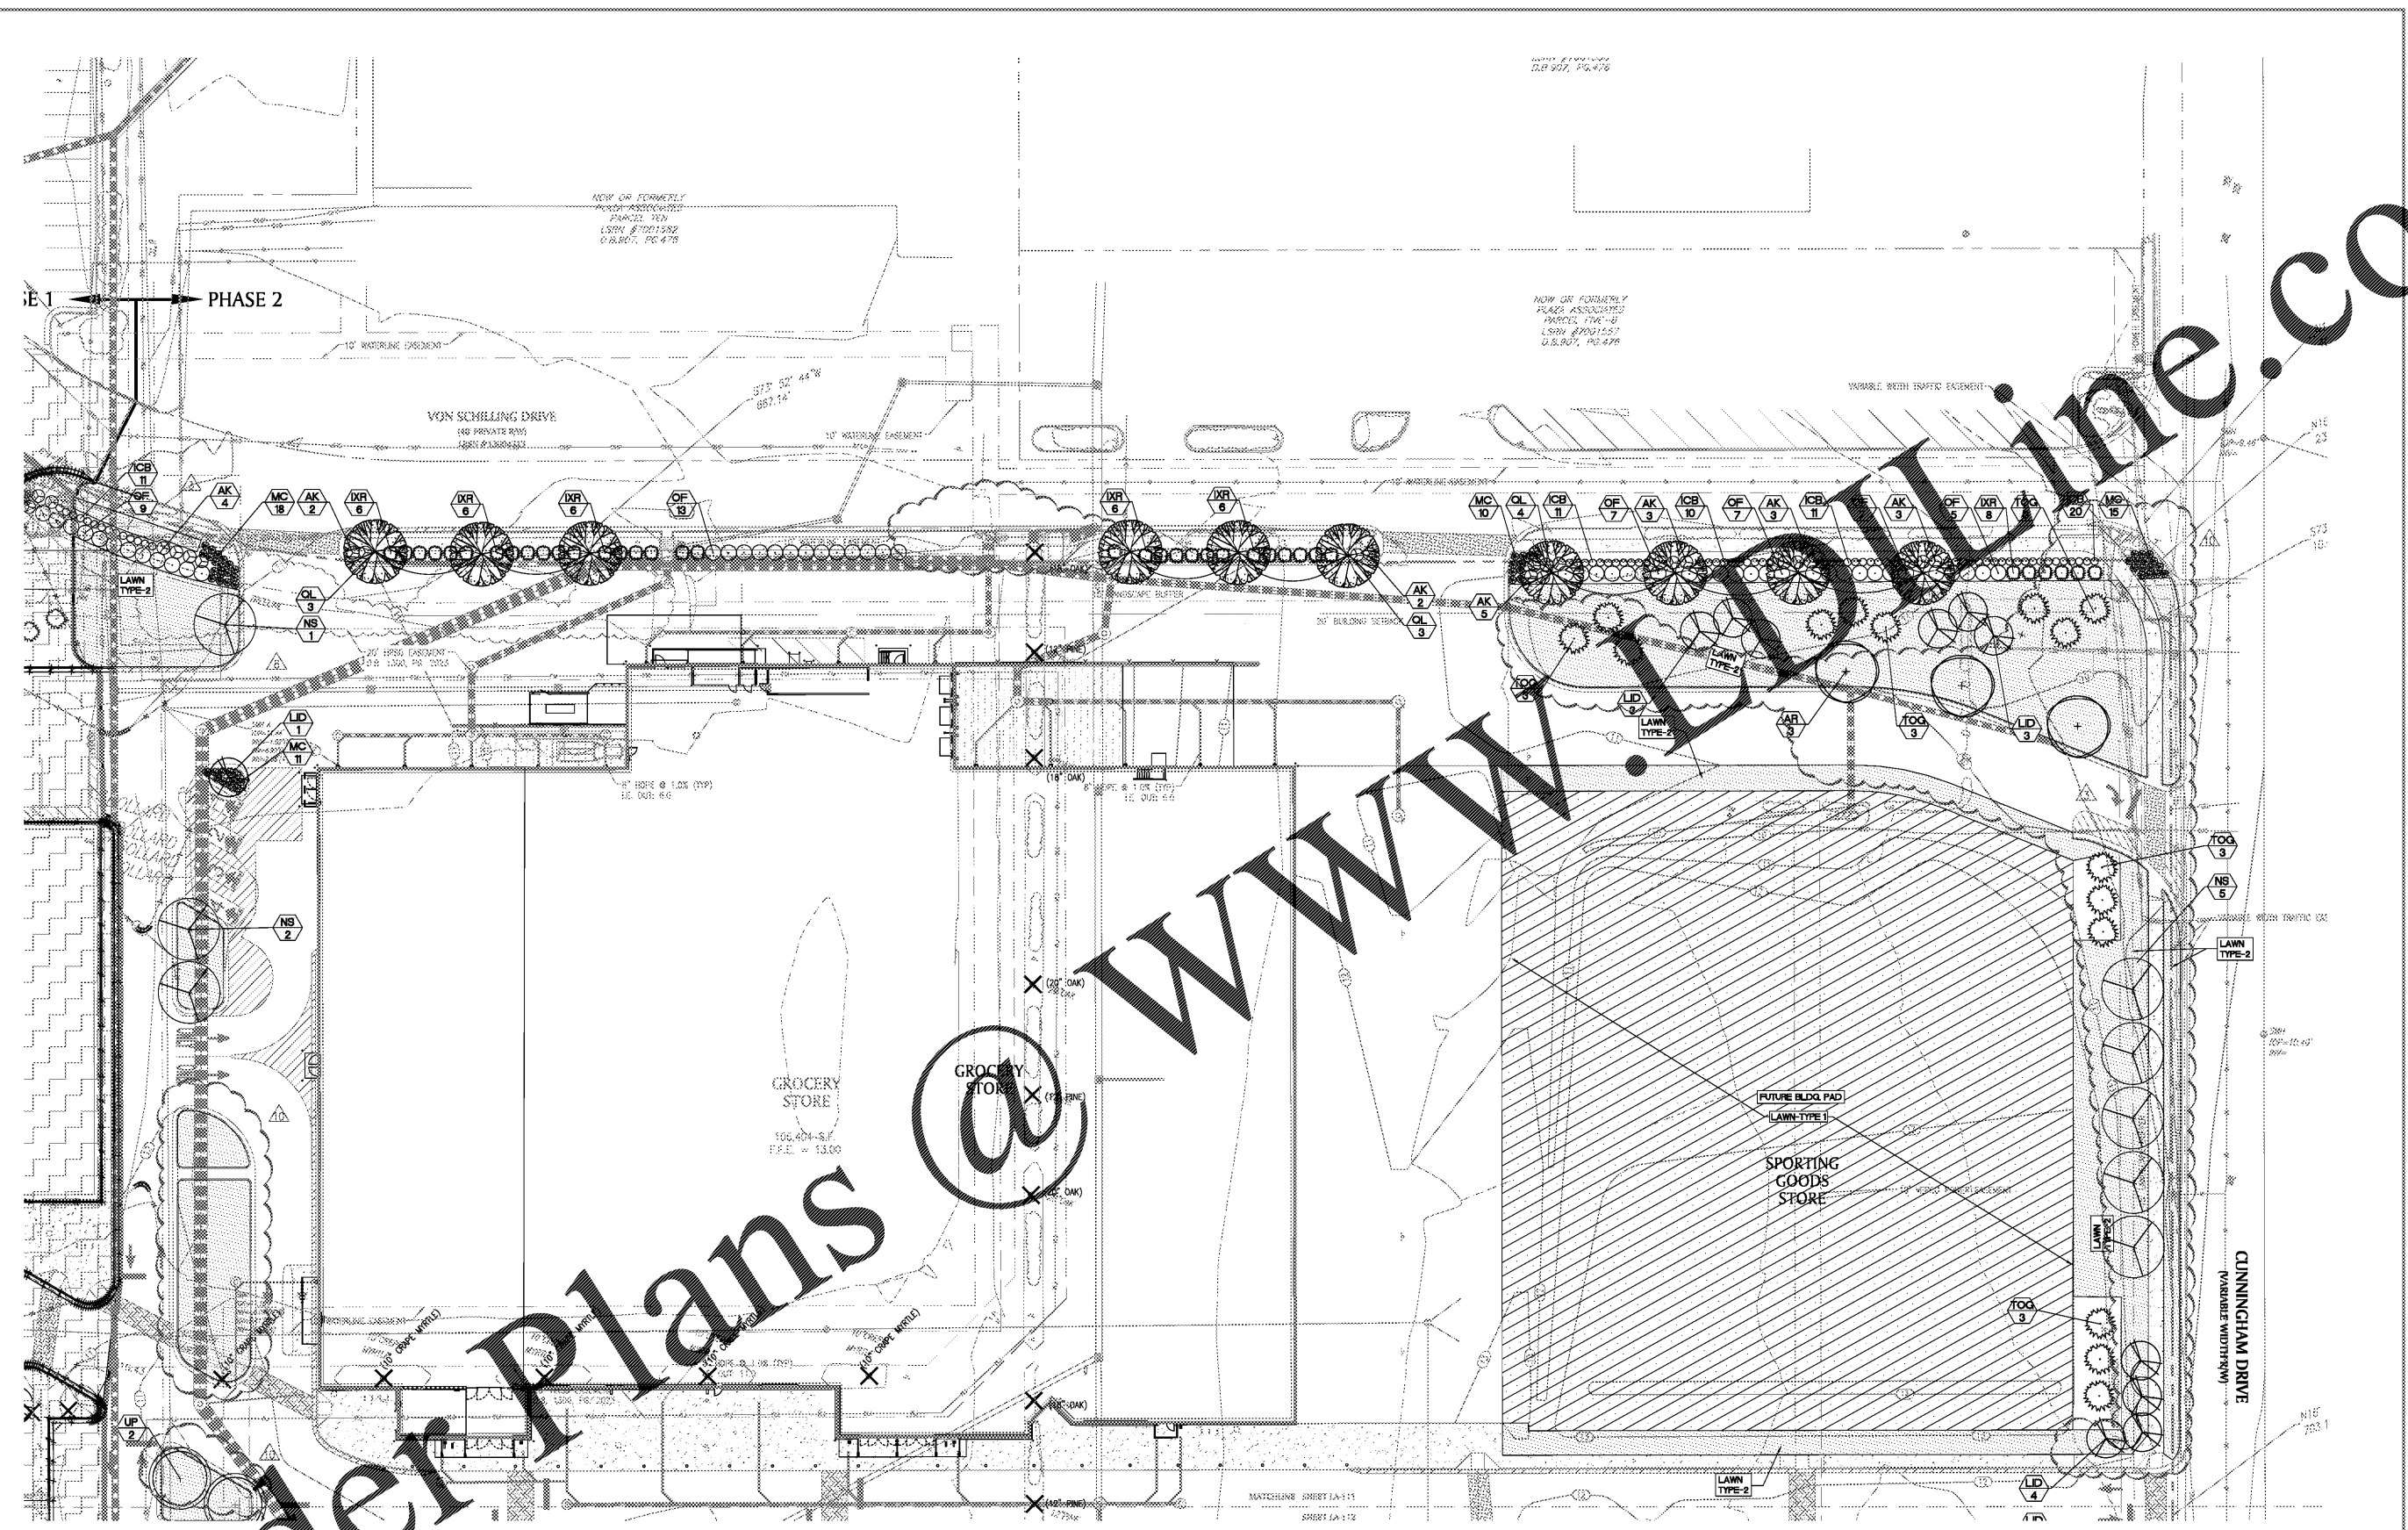


Order Plans @

WWW.PLANLINE.COM

Order Plans @

NOTE:
PROVIDE NEW LAWN AT ALL DISTURBED
AREAS NOT OTHERWISE PLANTED. (TYP.)

LANDSCAPE PLAN

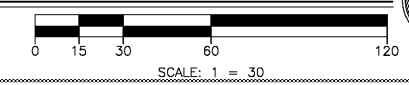

PAULSON MITCHELL
INCORPORATED
PLANNERS
ENGINEERS
ARCHITECTS
ROSWELL, GEORGIA 30075
VOICE 770.658.7685
FAX 770.658.7686
www.paulsonmitchell.com

PROJECT:
**RIVERPOINTE
PLAZA PHASE 2**
1046 & 1050 W. MERCURY BLVD.
HAMPTON, VIRGINIA 23666

FOR:
**KB
RIVERDALE,
LLC**
2743 PERIMETER PARKWAY
BLDG. 100, SUITE 370
AUGUSTA, GA 30909
PH. (706) 854-6714

REVISIONS

DATE	DESCRIPTION
08.19.16	CITY COMMENTS
10.04.16	CITY COMMENTS
10.13.16	CITY COMMENTS
02.01.17	CLIENT COMMENTS
11.01.18	CLIENT COMMENTS



BEFORE YOU DIG, CALL 800.USA.811 1-800-828-7021

24 HR EMERGENCY CONTACT
MARK SEBEN
MARK.SEBEN@VA811.COM

20141691g--2.dwg 08.28.16

LANDSCAPE PLAN

SHEET **LA-111**

SP 2016-0020