

**GENERAL NOTES**

1. CONCRETE CONTRACTOR TO PROVIDE THE G.C.A. "SEQUENCING PLAN" INDICATING HOW THE SLAB IS TO BE POURED.
2. REFER TO A5.1 SERIES SHEETS FOR ARCHITECTURAL STANDARD DETAILS (ASD).
3. REFER TO SHEET A1.1 FOR CONCRETE CURB LOCATIONS.
4. REFER TO SHEET A1.6 FOR LOCATIONS OF SEALED CONCRETE.
5. ALL SLAB ELEVATIONS ARE AT 0'-0" U.N.D.
6. ALL TRENCH DRAINS ARE TO BE CENTERED ON THE ADJACENT DOOR OPENING, U.N.D.
7. PROVIDE CONTROL JOINTS IN PREP AREA CONCRETE ON THE HIGH POINTS OF SLOPE. REINFORCING FLOORING TO BE NAIL BOLTED WITH CONTROL JOINTS TO MATCH CONCRETE.
8. PROVIDE CONTROL JOINTS IN COOLERS AND FREEZERS NOT RECEIVING REINFORCING AT HIGH POINTS AND AS QU'LED IN THE SPECS.
9. PROVIDE JOINT FILLER AT WALLS, COLUMNS, AND CONSTRUCTION JOINTS.

EXTERIOR CONCRETE SLABS	
10"	EXTERIOR SIDEWALK/DOOR PAD, GENERATOR PAD FOR EXTERIOR BUILDING/DOOR PAD FOR DRIVE-IN-RU LANE, CUSTOMER PICKUP PAD
10"	DUMPS TRUCK/COMPACTOR PAD, DOCK RAMP, OSB PAD, GREASE INTERCEPTOR
10"	TRANSFORMER HOUSING PAD, CONCRETE IN ACCORDANCE WITH UTIL COMPANY REQUIREMENTS
* PROVIDE 5/8" x 12" WIRE FABRIC IN CENTER SLAB	

KEYNOTES	

EXECUTED BY: GB  
 REVIEWED BY: AF


**CR** architecture + design

creating extraordinary places  
 www.cr-architects.com  
 303.499.4949

CONSULTANTS

OWNER

**Kroger**

DATE: 03/10  
 11/23/18 91% OWNER REVIEW  
 11/01/18 100% BID/FINAL

DATE	REVISION

**CONCRETE FINISH**


- GRAY CONCRETE ANTI-SLIP FINISH
- GRAY CONCRETE SMOOTH FINISH
- EXTERIOR CONCRETE
- POLISHED GRAY CONCRETE

**LEGEND**

- INDICATES FINISHED CONCRETE SLAB ELEVATION
- FLOOR DRAIN, RE: MEP DRAWINGS
- ▬ TRENCH DRAIN, RE: MEP DRAWINGS

1 CONCRETE PLACEMENT PLAN - EAST  
 SCALE: 3/32" = 1'-0"

SHEET TITLE  
**CONCRETE PLACEMENT PLAN - EAST**  
 SHEET NO.  
**A1.2b**

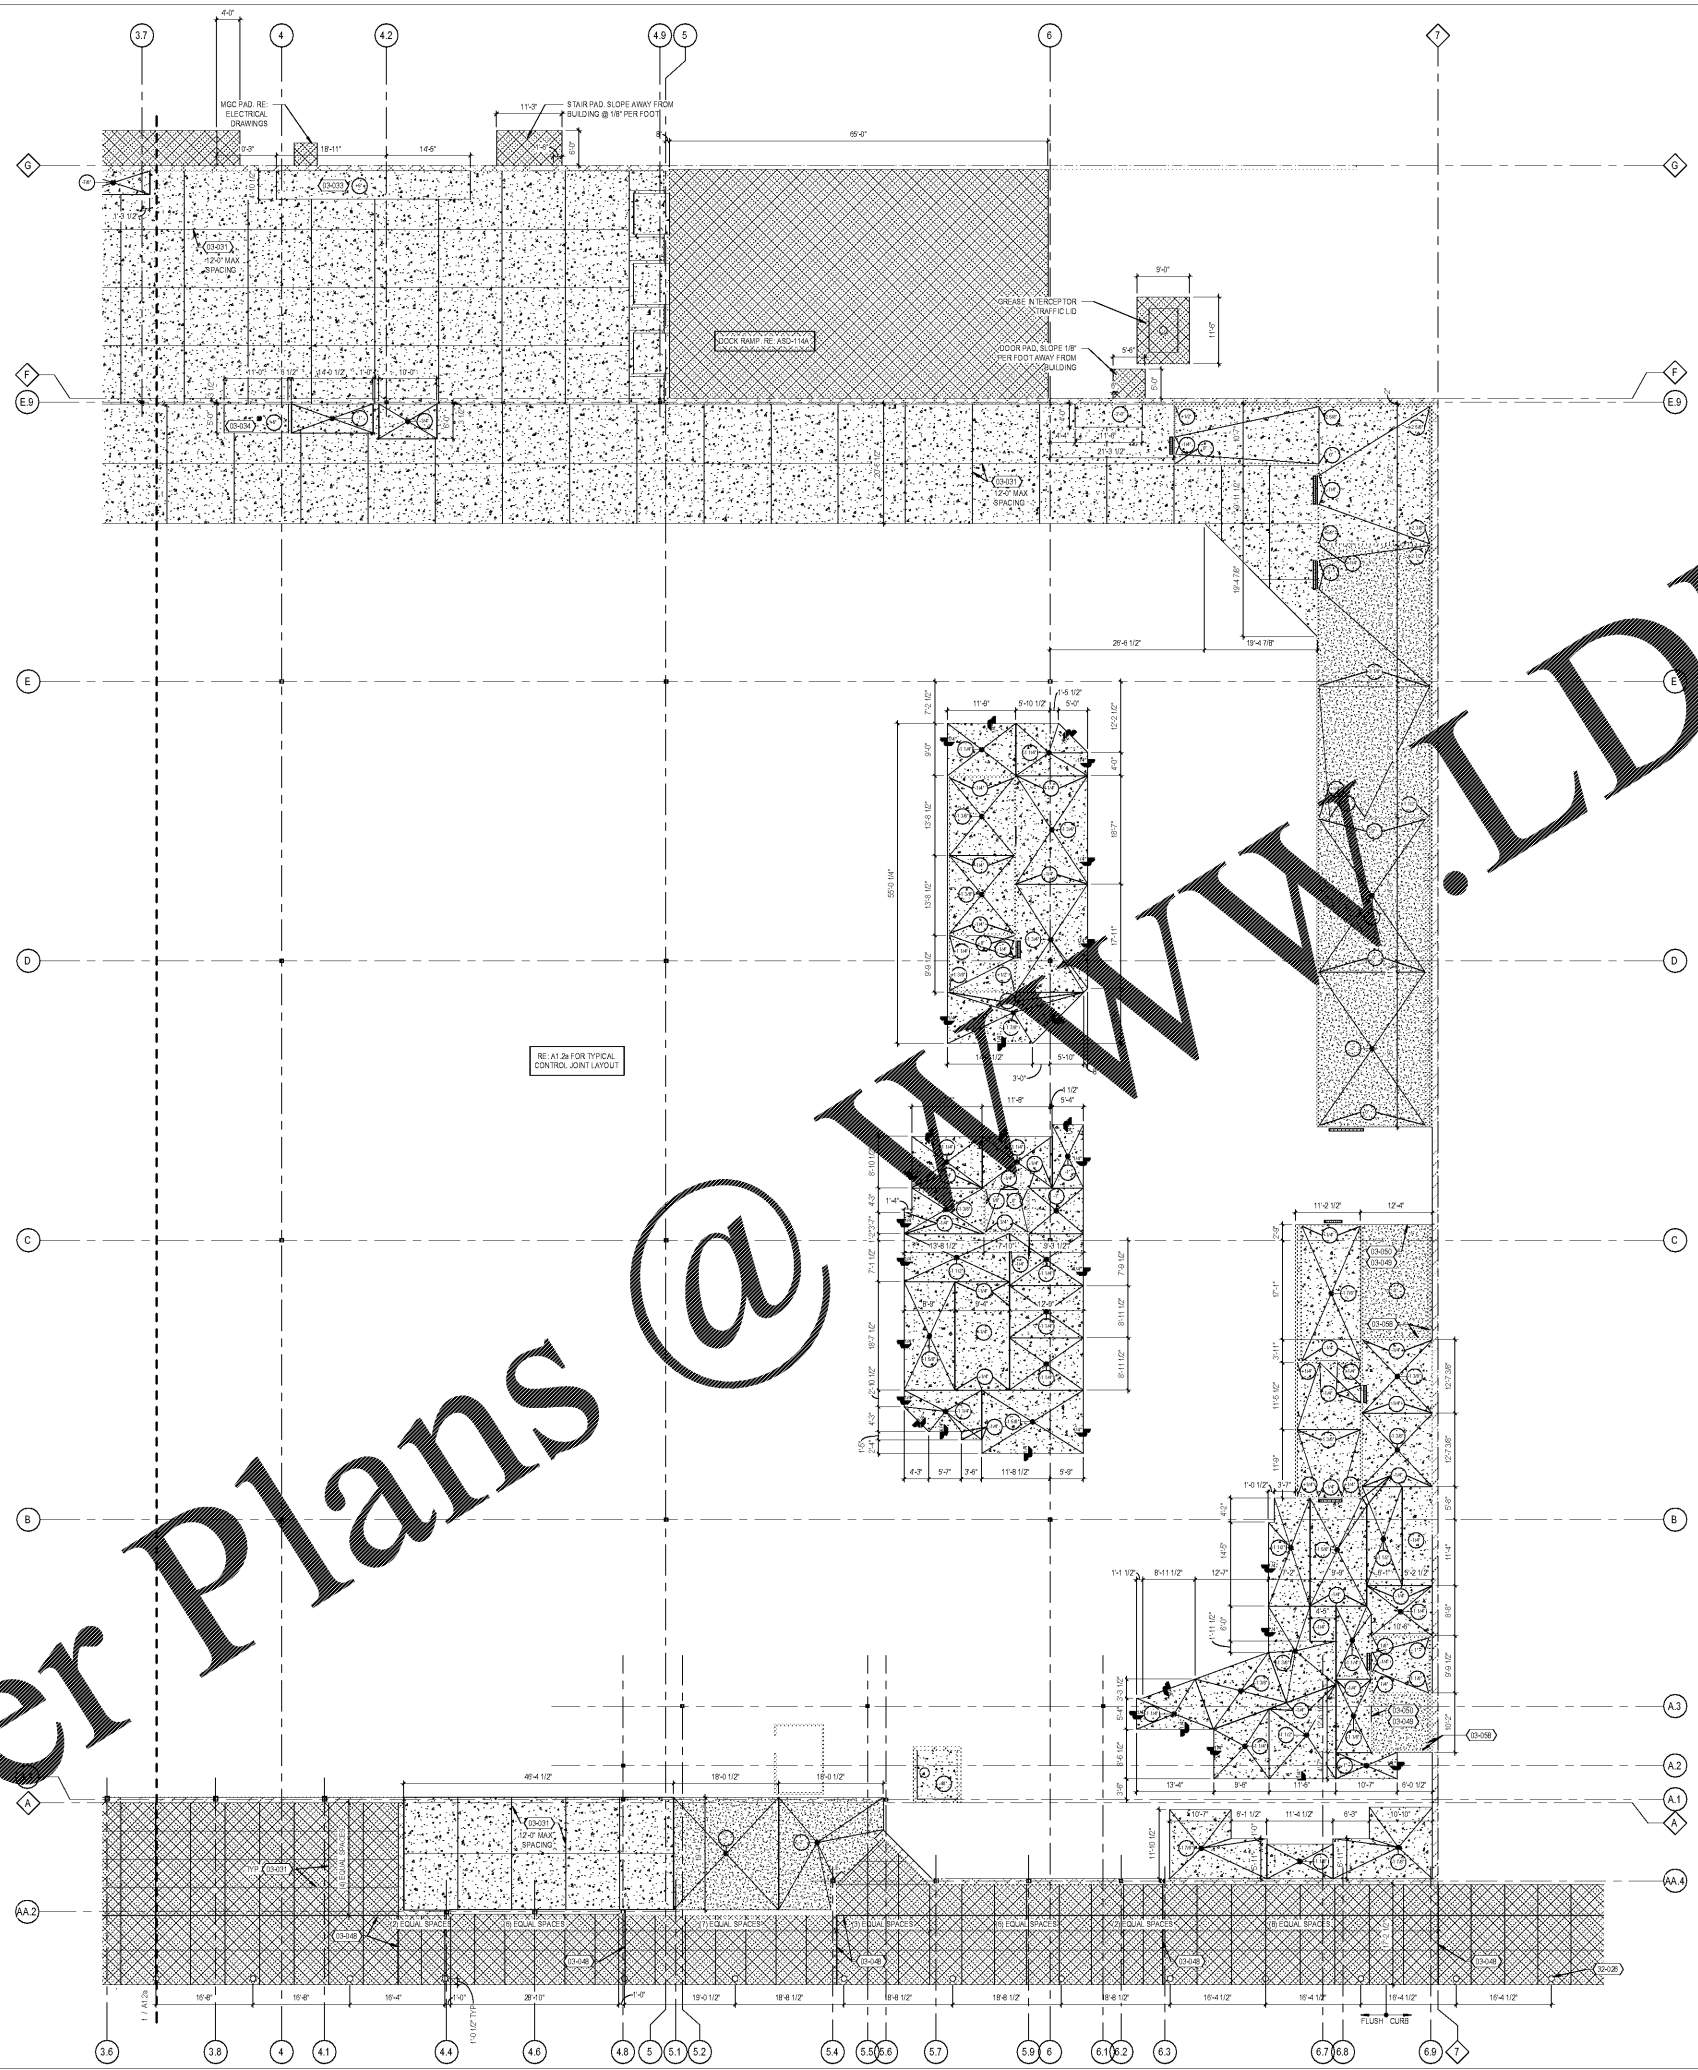

Order Plans @

