

GENERAL NOTES

- WHERE TWO TILE THICKNESSES ADJON, PROVIDE TRANSITION, AS REQUIRED, TO PRODUCE FLUSH JOINT.
 - REFER TO D DRAWINGS FOR ALL SALES FLOOR, VESTIBULE AND OPEN PREP ROOM WALL FINISHES.
 - SEE SPECIFICATIONS FOR INTERIOR FINISH SCHEDULE E, F FINISH CODES, FINISH INFORMATION, AND FOR ADDITIONAL FINISH REQUIREMENTS THAT MAY NOT BE NOTED ON DRAWINGS.
- WALL FINISHES**
- ALL FINISHES TO WRAP RETURNS AND TERMINATE ACCORDINGLY, UNLESS NOTED OTHERWISE.
 - ALL FINISHES SHALL TERMINATE 1" BEHIND LINE OF SIGHT AT PERMANENT FIXTURES OR CASEWORK.
 - ALL PAINT SHALL BE PROVIDED BY CONTRACTOR, UNLESS NOTED OTHERWISE.
 - VENTS, ELECTRICAL PANELS AND DOORS TO BE PAINTED BATH FINISH ENAMEL. COLOR TO MATCH ADJACENT WALL FINISH UNLESS NOTED OTHERWISE.
 - INS WALL OUTSIDE CORNER MULLING AS NOTED ON PLAN AND AT OUTSIDE CORNERS WHERE NEW FINISHES OCCUR. REFER TO D&M 1.2.
 - PROVIDE CONTROL JOINTS IN GYP WB AS INDICATED ON A3.2.
 - TOUCH UP PAINT ALL SURFACES 2 WEEKS PRIOR TO GRAND OPENING. PATCH SURFACES AS NECESSARY PRIOR TO PAINTING.
- CERAMIC WALL TILE**
- ALL CERAMIC WALL TILE, GROUT AND MATERIALS SHALL BE PROVIDED BY CONTRACTOR, UNLESS NOTED OTHERWISE.
 - CONTRACTOR SHALL PROVIDE CURB TO MATCH ADJACENT TILE. ALL CERAMIC WALL TILE APPLICATIONS TO BE MATCHED TO ADJACENT TILE.
 - G.C. SHALL PROVIDE SURFACE BUNDLES TO MATCH ADJACENT WALL TILE FOR ALL VERTICAL SURFACE TERMINATIONS.
 - ALL OUTSIDE CORNER FINISHES TO RECEIVE MITERED CUTS. STORED EDGES, AS APPLICABLE, TO RECEIVE MITERED CUTS.
 - ALL FINISHES TO RECEIVE WB-R1 UN.D.
 - ALL MATERIALS TO RECEIVE DOWN AREAS ARE TO RECEIVE BASE PER A&S-DRAWING AREAS WITHOUT CONCRETE CURB UN.D.
 - INSTALL CARPET TILES AFTER FIXTURES ARE INSTALLED.

WALL BASE SCHEDULE	
ABD-61A	(A)
ABD-61B	(B)
ABD-61C	(C)
ABD-61D	(D)
ABD-61E	(E)
CD-3	RESTROOMS
* ONLY FOR WALLS WITHOUT CURBS	

KEYNOTES

- 03461 SEALED CONCRETE.
- 07461 WATERPROOFING MEMBRANE. RE: ABD-164.
- 09443 FLOORING TRANSITION. RE: ABD-4A, ABD-4B, ABD-4C, OR ABD-4E.
- 09447 EXTENTS OF EPOXY PAINT.
- 09492 PROVIDE A CLEAR PATH OF 4" MARKED BY 3" PAINT STRIPES SPACED BY 4".
- 09493 IF PAINTED INSPECTION STRIPE ON FLOOR AGAINST WALL AS INDICATED ON PLAN.

FLOOR COVERING KEY RE: 401.1.1

- CARPET TILES (CP-701)
- CERAMIC TILE (CT-702, UN.D.)
- ENTRANCE FLOORING SYSTEM (CF-703)
- RESINOUS FLOORING (RF-R1 UN.D.)
- VINYL TILE (VT-115)

EXECUTED BY: GB
REVIEWED BY: AF


zr
architecture + design

creating extraordinary places
www.zr-architects.com
300.499.4949

CONSULTANTS

OWNER

Kroger

DATE: 03/10
19/03/09 90% OWNER REVIEW
11/01/08 100% BID PERMIT

DATE	REVISION

PROJECT TITLE
KROGER STORE R543

1059 W. Mercury Blvd.
Hampton, VA 23666


COMMISSION NO: 518344
ISSUE DATE: 11/01/18

SHEET TITLE
INTERIOR FINISHES PLAN - WEST

SHEET NO.
A1.6a

DATE: 11/01/18

1 INTERIOR FINISHES PLAN - WEST
SCALE: 3/32" = 1'-0"

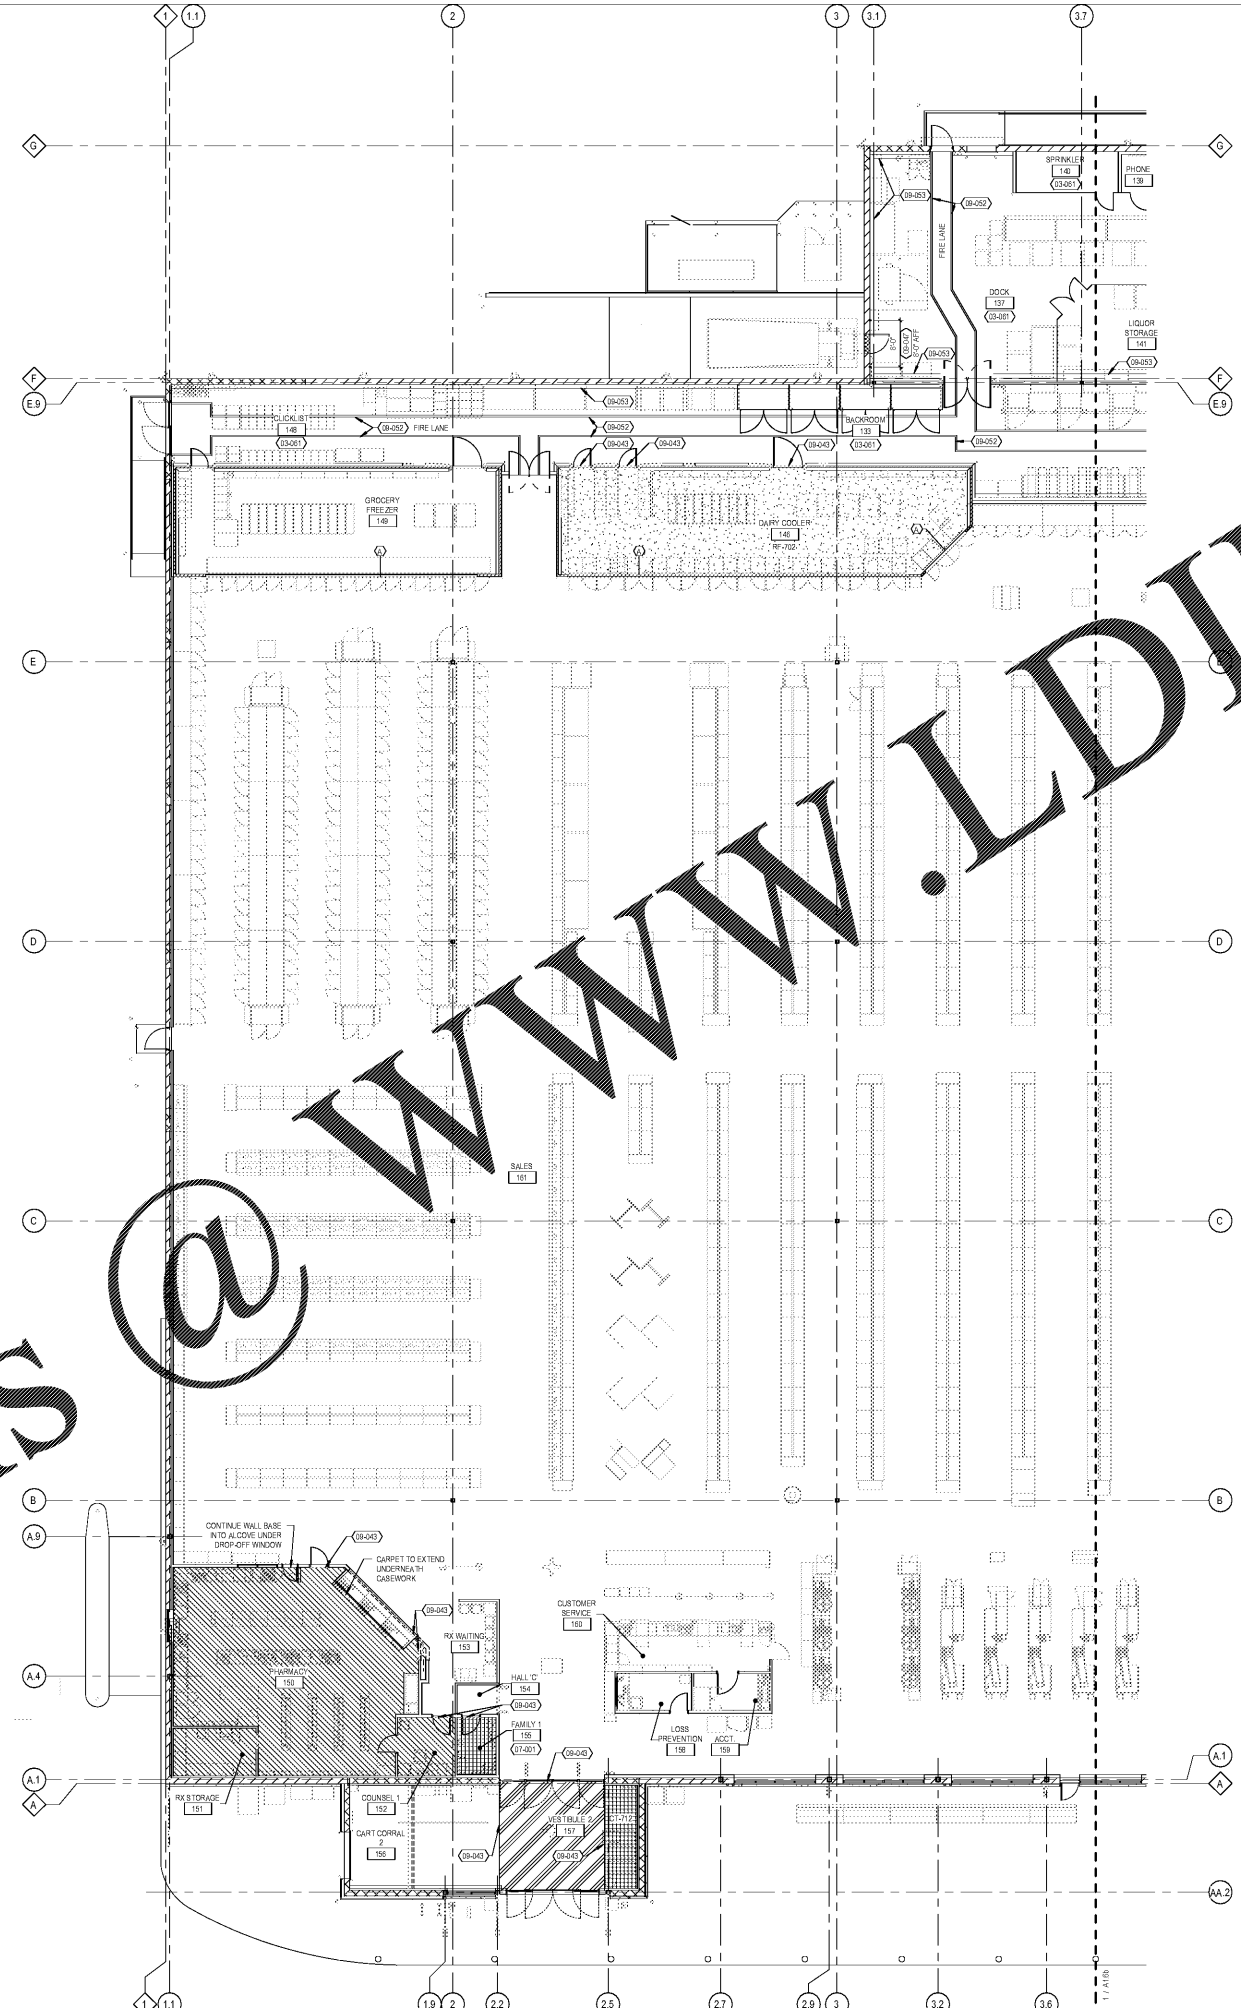

Order Plans @ WWW.LDILLINE.COM

