


Order Plans @

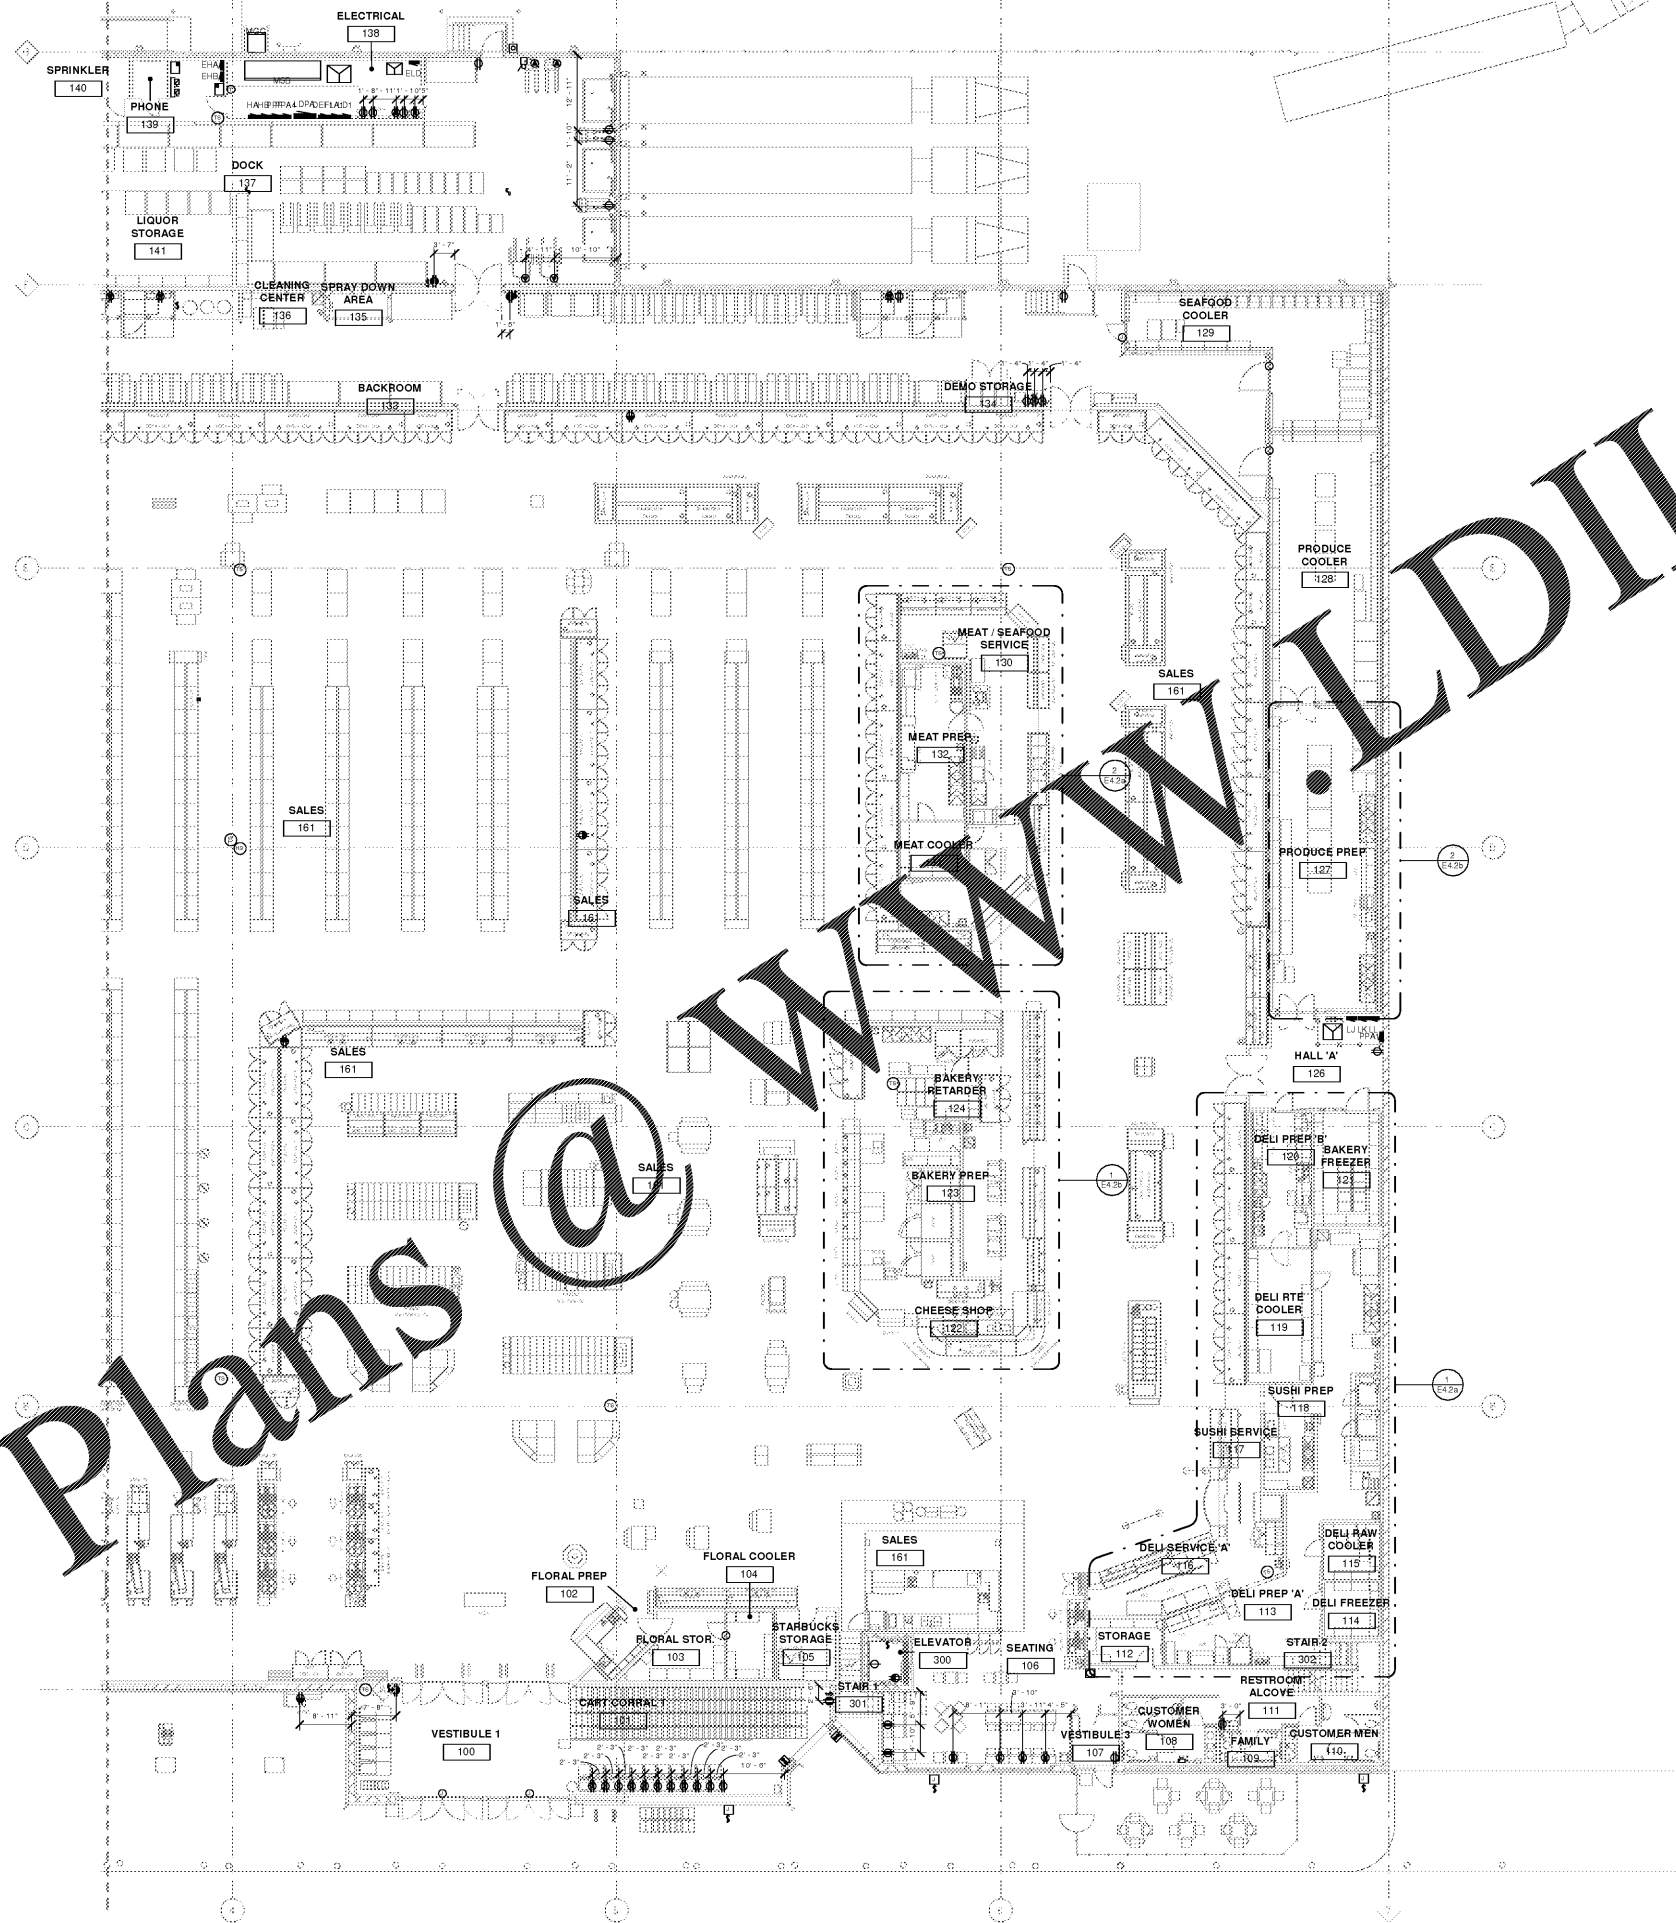

OWNER'S RESPONSIBILITY OF SERVICE: All reports, plans, specifications, drawings, or files, filed data, notes, or other documents prepared by the Consultant are instruments of service. The Consultant, its employees, and other personnel shall not be held liable for any errors or omissions in the Consultant's files, notes, or other documents prepared by the Consultant, its employees, and other personnel.

11/10/2018 2:28:52 PM
 ELECTRICAL POWER DIMENSION PLAN - EAST
 3/32" = 1'-0"

WWW.DILine.com

CONSULTANTS

CR architecture + design

creating extraordinary places
 www.cr-architects.com
 800-460-6848

CINCINNATI 600 Vine Street, Suite 400 Cincinnati, OH 45202
 DENVER 1475 Broadway, Suite 1000 Denver, CO 80202
 SEATTLE 805 Second Avenue, Suite 1700 Seattle, WA 98104

MECHANICAL/ELECTRICAL ENGINEERS

SEKLH ENGINEERS

150 ALEXANDRIA PIKE, SUITE 11
 FT. THOMAS, KENTUCKY 40310
 502-442-8286 FAX

WWW.KHENGERS.COM
 LEVINGTON, KENTUCKY
 LOUISVILLE, KENTUCKY
 NEW YORK, NEW YORK

OWNER

Kroger

DATE: 10/25/18 ISSUE: 5% OWNER REVIEW
 11/01/18 100% BID PERMIT

DATE	REVISION

PROJECT TITLE
KROGER STORE R543

MERCURY BLVD.
 HAMPTON, VA

COMMISSIONING: 5/17/15
 ISSUE DATE: 10/23/2018
 SHEET TITLE
ELECTRICAL POWER DIMENSION PLAN - EAST

SHEET NO.
E1.5.2b



2" REFERENCE LINE