




NO.	LOCATION	DOOR					FRAME			DETAILS			RATING	E/FP	HDWR SET	REV.	REMARKS
		TYPE	WIDTH	HT	THK	MATL	FIN	ELEV	TYPE	MATL	FIN	JAMB					
A101A	VESTIBULE	A	2x3-0"	8'-0"	1-3/4"	AL/GL	CL AN		C	AL	CL AN	MFR	MFR	S4			Auto Opener
A101B	VESTIBULE	A	2x3-0"	8'-0"	1-3/4"	AL/GL	CL AN		C	AL	CL AN	MFR	MFR	S2			Auto Opener, RFID Access Wall Reader, & Intercom
A103A	FRONT DESK	H	3'	7'	1-3/4"	SCWD	ST		A	HM	PT	J1	H1	-			RFID Access, 30"Wx30"H Half Glass
A104A	OFFICE	C	3'	7'	1-3/4"	SCWD	ST		A	HM	PT	J1	H1	-			RFID Access
A106A	ICE/TRASH	C	3'	7'	1-3/4"	SCWD	ST		A	HM	PT	J1	H1	S3			
A107A	TOILET	C	3'	7'	1-3/4"	SCWD	ST		A	HM	PT	J1	H1	S2			1" Undercut
A108A	STAYFIT	E	3'	7'	1-3/4"	AL/GL	CL AN		C	AL	CL AN	MFR	MFR	S3			RFID Access Wall Reader
A109A	STAYPLAY	E	3'	7'	1-3/4"	AL/GL	CL AN		C	AL	CL AN	MFR	MFR	S4			RFID Access Wall Reader
A110A	STAYCLEAN	E	3'	7'	1-3/4"	AL/GL	CL AN		C	AL	CL AN	MFR	MFR	-			RFID Access Wall Reader
A111A	STORAGE	C	3'	7'	1-3/4"	SCWD	ST		A	HM	PT	J1	H1	S1			RFID Access
A112A	MEP	C	3'	7'	1-3/4"	SCWD	ST		A	HM	PT	J1	H1	S3	90 MIN		RFID Access Wall Reader
A112B	MEP	D	3'-6"	7'	1-3/4"	HM	PT		A	HM	PT	J2	H2	S4			RFID Access, provide panic hardware
A113A	UTILITY ROOM	D	3'	7'	1-3/4"	HM	PT		A	HM	PT	J2	H2	S3			RFID Access
A114A	MECH. CLOSET	F	2'-6"	7'	1-3/4"	SCWD	PT		A	HM	PT	J1	H1	S3			
A115A	MECH. CLOSET	F	2'-6"	7'	1-3/4"	SCWD	PT		A	HM	PT	J1	H1	S3			
A116A	MECH. CLOSET/POE	F	2'-6"	7'	1-3/4"	SCWD	PT		A	HM	PT	J1	H1	S2			
A117A	MECH. CLOSET	F	2'-6"	7'	1-3/4"	SCWD	PT		A	HM	PT	J1	H1	S1			
A118A	UTILITY ROOM	C	3'	7'	1-3/4"	SCWD	ST		A	HM	PT	J1	H1	-			
A120A	BACK OF HOUSE	C	4'	7'	1-3/4"	SCWD	ST		A	HM	PT	J1	H1	S7	45 MIN		RFID Access
A121A	BREAKROOM	C	3'	7'	1-3/4"	SCWD	ST		A	HM	PT	J1	H1	-			RFID Access
A122A	LOCKED STORAGE	C	3'	7'	1-3/4"	SCWD	PT		A	HM	PT	J1	H1	-			RFID Access
A123A	MAINTENANCE	C	3'	7'	1-3/4"	SCWD	ST		A	HM	PT	J1	H1	S7	45 MIN		RFID Access
A124A	GUEST CORRIDOR 1	C	3'	7'	1-3/4"	SCWD	ST		A	HM	PT	J1	H1	S7	45 MIN		Set on hold-open device
A125A	GUEST CORRIDOR 2	C	3'	7'	1-3/4"	SCWD	ST		A	HM	PT	J1	H1	S7	45 MIN		Set on hold-open device
A126A	TOILET	C	3'	7'	1-3/4"	SCWD	ST		A	HM	PT	J1	H1	-			1" Undercut
A201A	GUEST ELEV. LOBBY	C	4'	7'	1-3/4"	SCWD	ST		A	HM	PT	J1	H1	S7	45 MIN		Set on hold-open device, automatic-closing smoke detection
A203A	TRASH ROOM	C	3'	7'	1-3/4"	SCWD	ST		A	HM	PT	J1	H1	S7			
A204A	MDF/HOUSEKEEPING	C	3'	7'	1-3/4"	SCWD	ST		A	HM	PT	J1	H1	S3			RFID Access
A301A	GUEST ELEV. LOBBY	C	4'	7'	1-3/4"	SCWD	ST		A	HM	PT	J1	H1	S7	45 MIN		Set on hold-open device, automatic-closing smoke detection
A303A	TRASH ROOM	C	3'	7'	1-3/4"	SCWD	ST		A	HM	PT	J1	H1	S7			
A304A	HOUSEKEEPING	C	3'	7'	1-3/4"	SCWD	ST		A	HM	PT	J1	H1	S3			RFID Access
A401A	GUEST ELEV. LOBBY	C	4'	7'	1-3/4"	SCWD	ST		A	HM	PT	J1	H1	S7	45 MIN		Set on hold-open device, automatic-closing smoke detection
A403A	TRASH ROOM	C	3'	7'	1-3/4"	SCWD	ST		A	HM	PT	J1	H1	H1			
A404A	HOUSEKEEPING	C	3'	7'	1-3/4"	SCWD	ST		A	HM	PT	J1	H1	H1			RFID Access
S1-1A	STAIRS	G	3'	7'	1-3/4"	SCWD	ST		A	HM	PT	J1	H1	S5	90 MIN		
S1-1B	STAIRS	H	3'	7'	1-3/4"	PT			A	HM	PT	J2	H2	S4			RFID Access, 24"Wx30"H Half Glass
S1-2A	STAIRS	G	3'	7'	1-3/4"	SCWD	ST		A	HM	PT	J1	H1	S7	90 MIN		
S1-3A	STAIRS	G	3'	7'	1-3/4"	SCWD	ST		A	HM	PT	J1	H1	S7	90 MIN		
S1-4A	STAIRS	G	3'	7'	1-3/4"	SCWD	ST		A	HM	PT	J1	H1	S7	90 MIN		
S2-1A	STAIRS	C	3'	7'	1-3/4"	SCWD	ST		A	HM	PT	J1	H1	S5	90 MIN		
S2-1B	STAIRS	C	3'	7'	1-3/4"	HM	PT		A	HM	PT	J2	H2	S4			RFID Access, 24"Wx30"H Half Glass
S2-2A	STAIRS	C	3'	7'	1-3/4"	SCWD	ST		A	HM	PT	J1	H1	S7	90 MIN		
S2-3A	STAIRS	G	3'	7'	1-3/4"	SCWD	ST		A	HM	PT	J1	H1	S7	90 MIN		
S2-4A	STAIRS	G	3'	7'	1-3/4"	SCWD	ST		A	HM	PT	J1	H1	S7	90 MIN		
G01	GUESTROOM ENTRY	C1	3'	7'	1-3/4"	SCWD	ST		A	HM	PT	J1	H1	S6	20 MIN		RFID Access
G02	GUESTROOM BATHROOM	C1	3'	7'	1-3/4"	SCWD	PT		A	HM	PT	J1	H1	-			Use S18 S2 in ADA Roll-In Shower Bathroom Doors

ABBREVIATIONS
 W Wood
 S Solid Core Veneer
 HM Hollow Metal
 GHM Gilded Hollow Metal
 AL Aluminum
 GL Glass
 AL/GL Aluminum/Glass

ST Stain
 PT Paint (See differentiation legend on AT.06 & AT.07 for door & frame paint colors)
 MFR Manufacturer
 CL AN Clear Anodized
 HPC High Performance Coating
 PSS Polished Stainless Steel
 SS4 Stainless Steel #4 Finish

E/FP • Electrical, security and/or fire protection interface required

KEYNOTES
 1 Provide tempered glass for exterior doors with glass.
 2 All interior door frames to be Timely C-Series (18 gauge) pre-finished color Charcoal (CC401) and all exterior doors to be the standard HM PT to match doors.

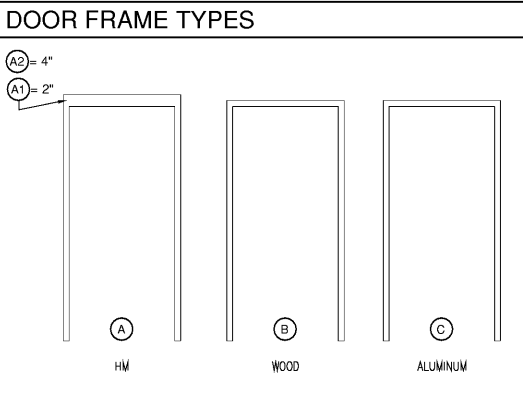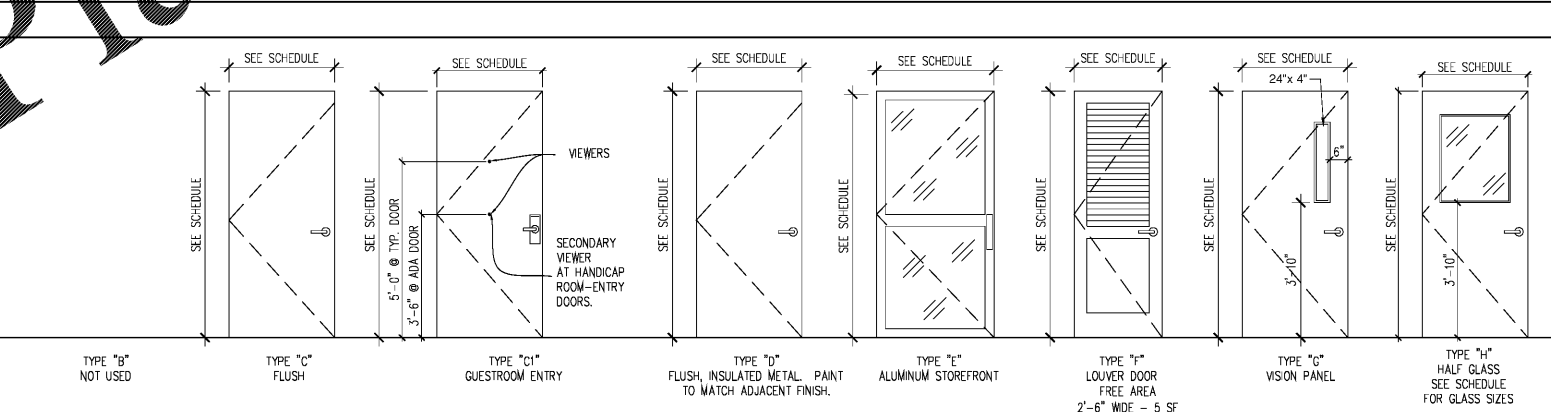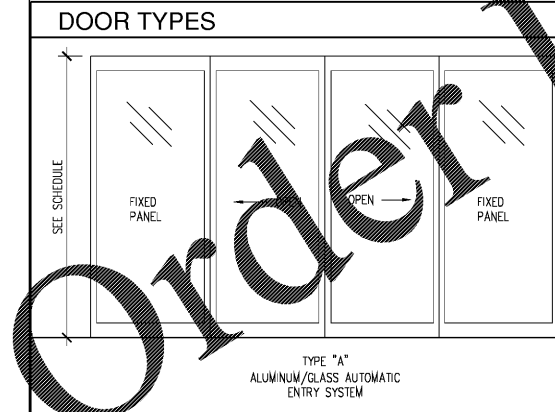

Order Plans @ WWW.WWJDDLINE.COM